


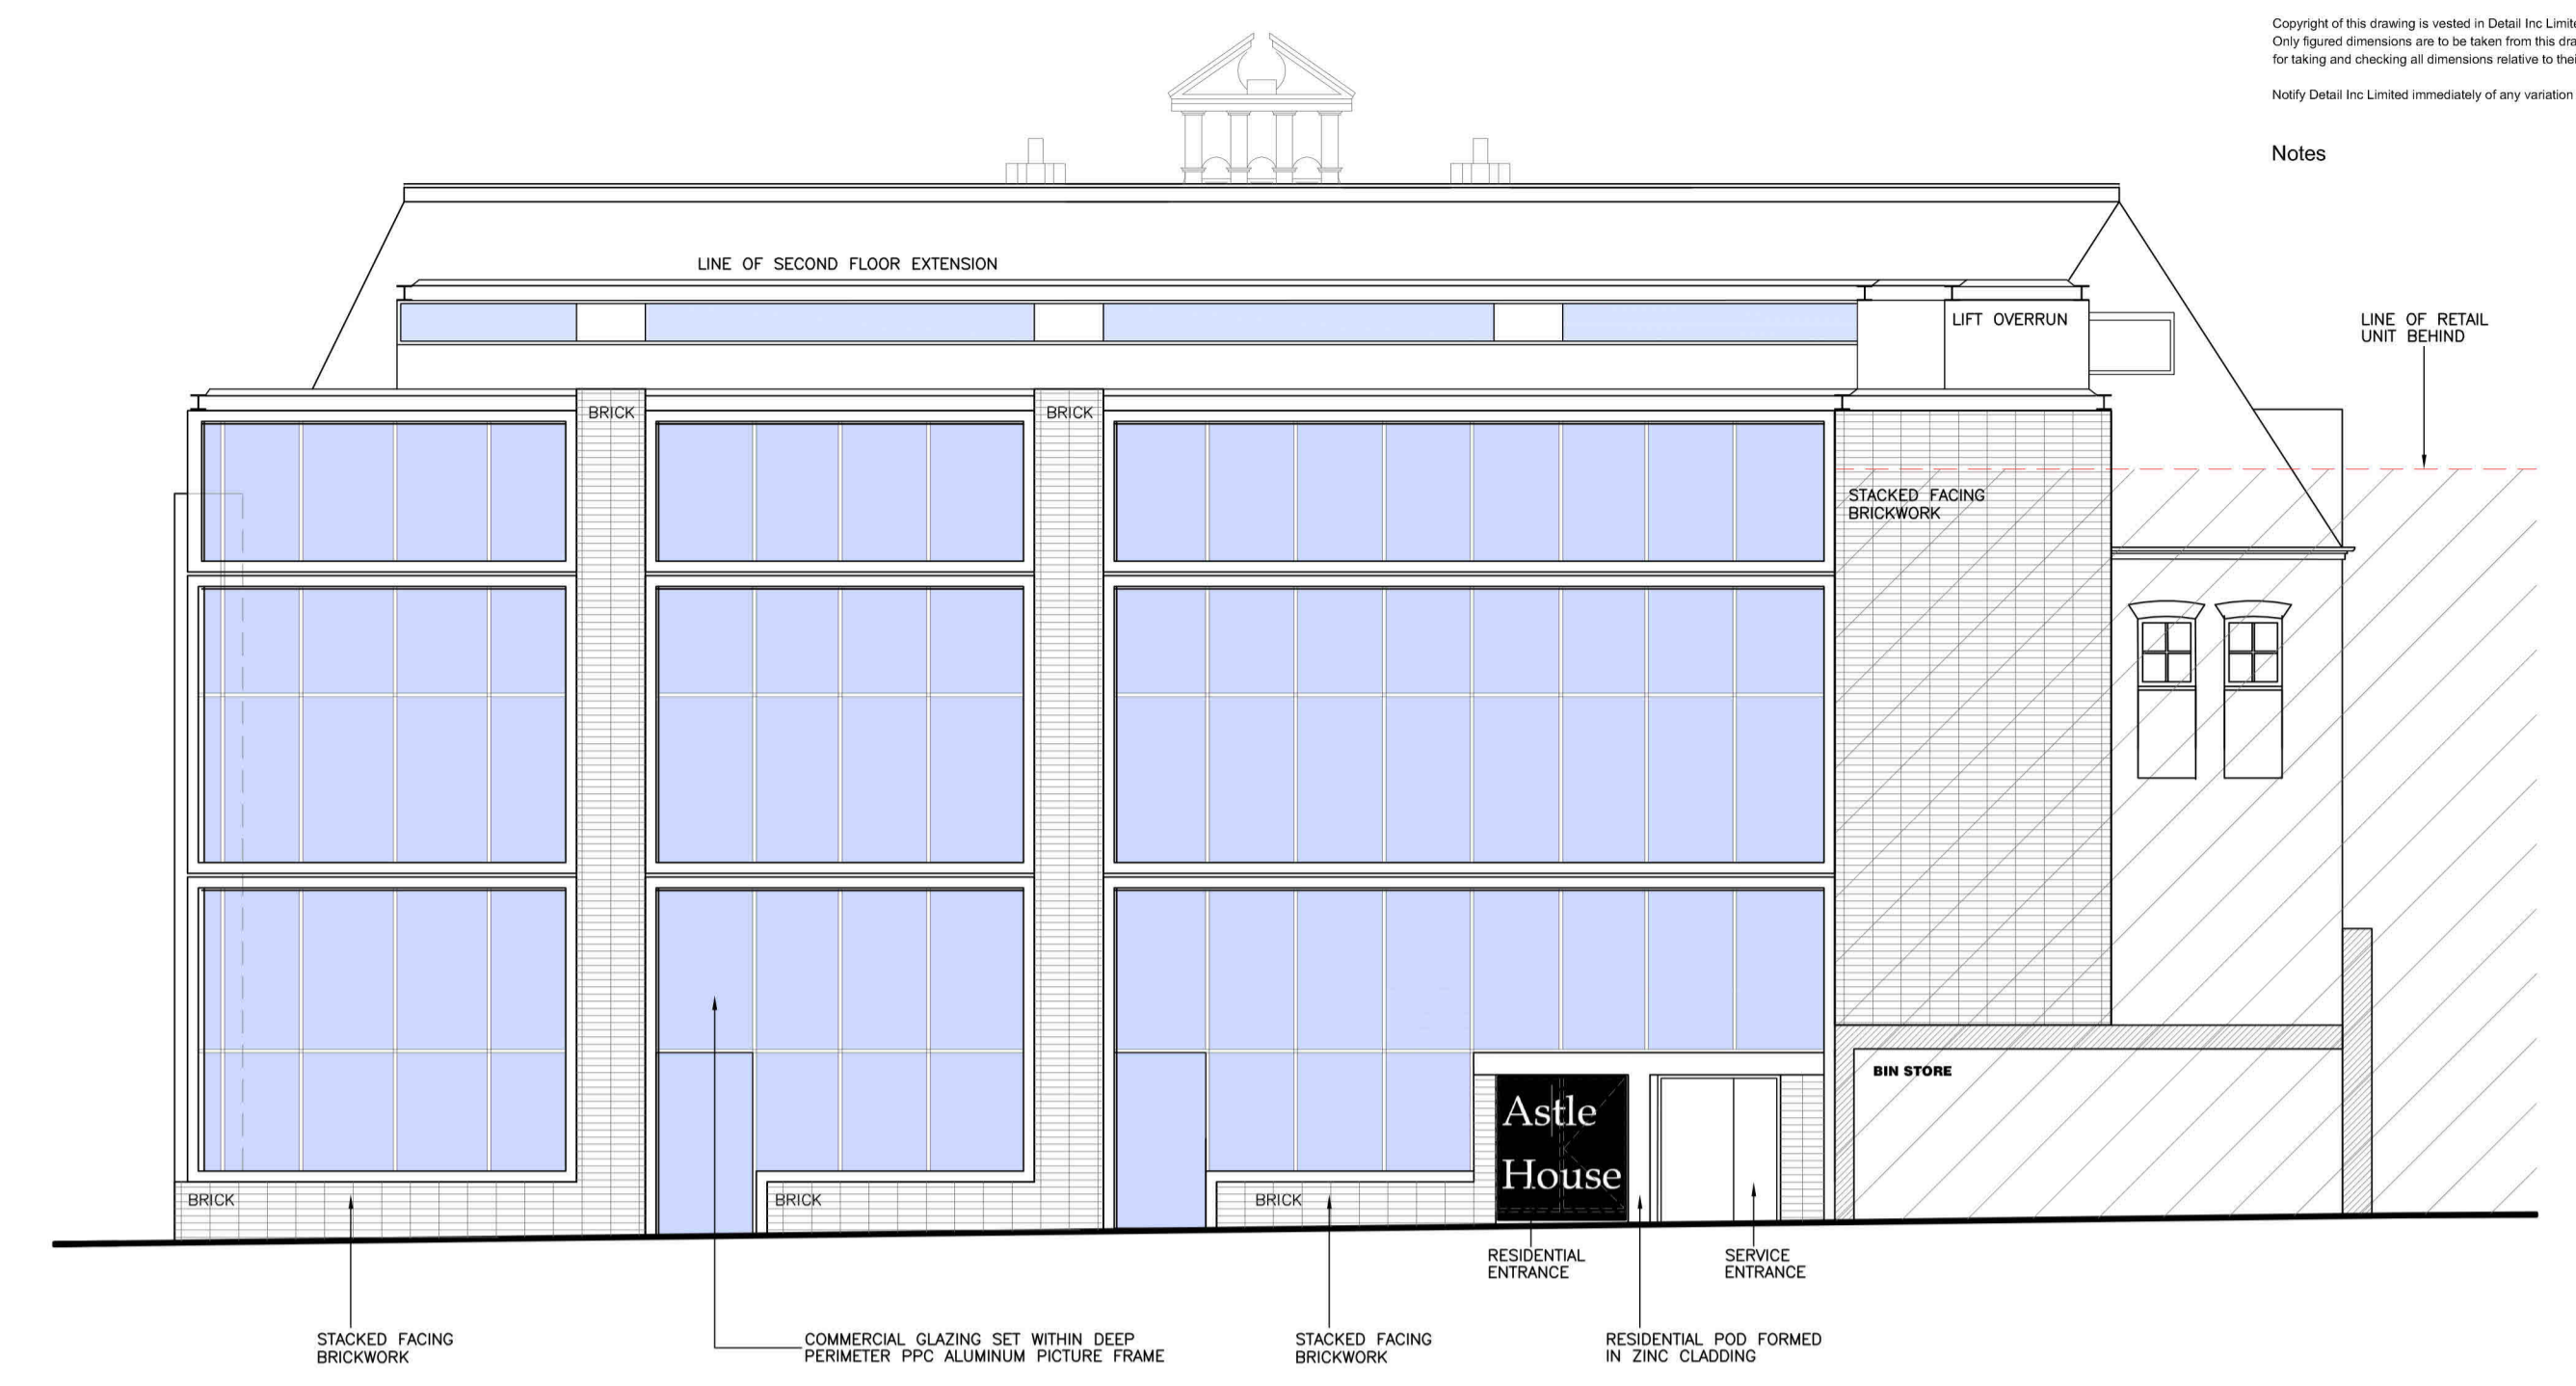


Front Elevation (High Street)



Rear Elevation (Retail Park)



Side Elevation

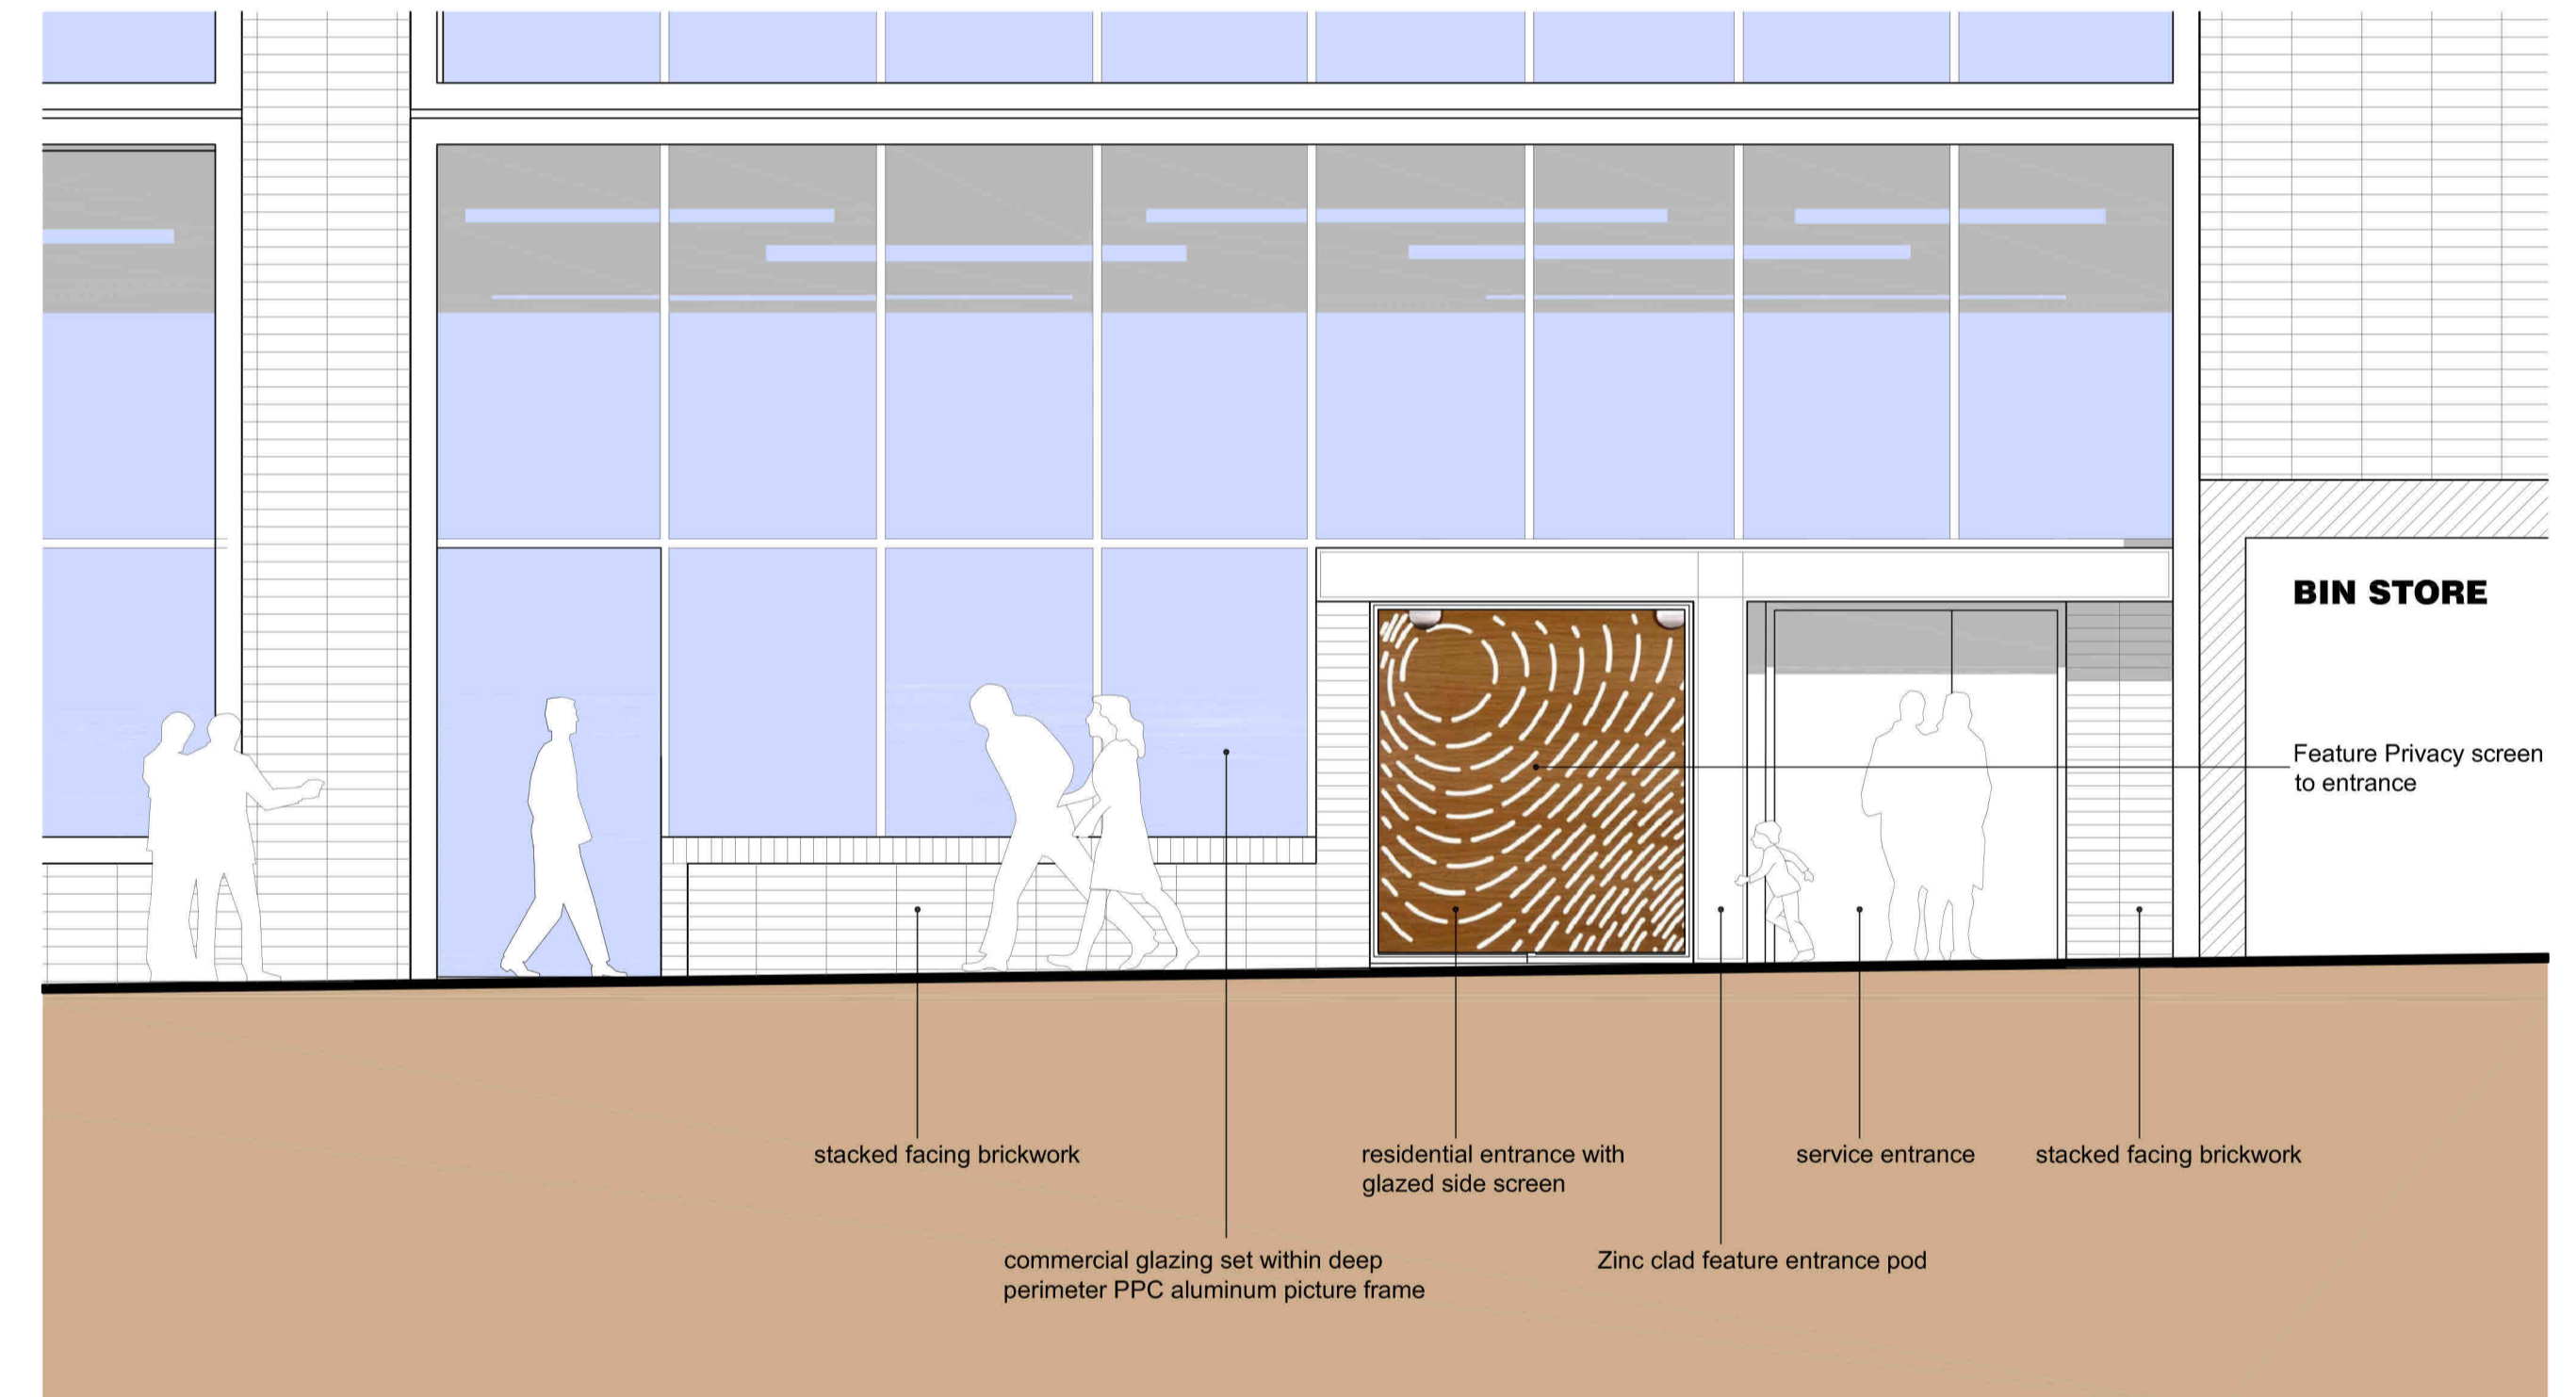

Elevation on Residential Entrance

Notes

Rev: Amendment Date: Drawn By:



Phone:  
Fax:  
Email:  
Website:

Client: **R-CUBED**  
 Drawing Number: **009-P6**  
 Status: **INFORMATION**  
 Project: **PROPOSED-MIXED-USE-DEVELOPMENT-ASTLE-HOUSE**  
 Drawing Title: **PROPOSED-ELEVATIONS**  
 Site Address: **HIGH-STREET-WEST-BROMWICH**  
 Scale: **1:200@A1-1:400@A3**  
 Date: **NOV-2012**  
 Drawn By: **EP**