
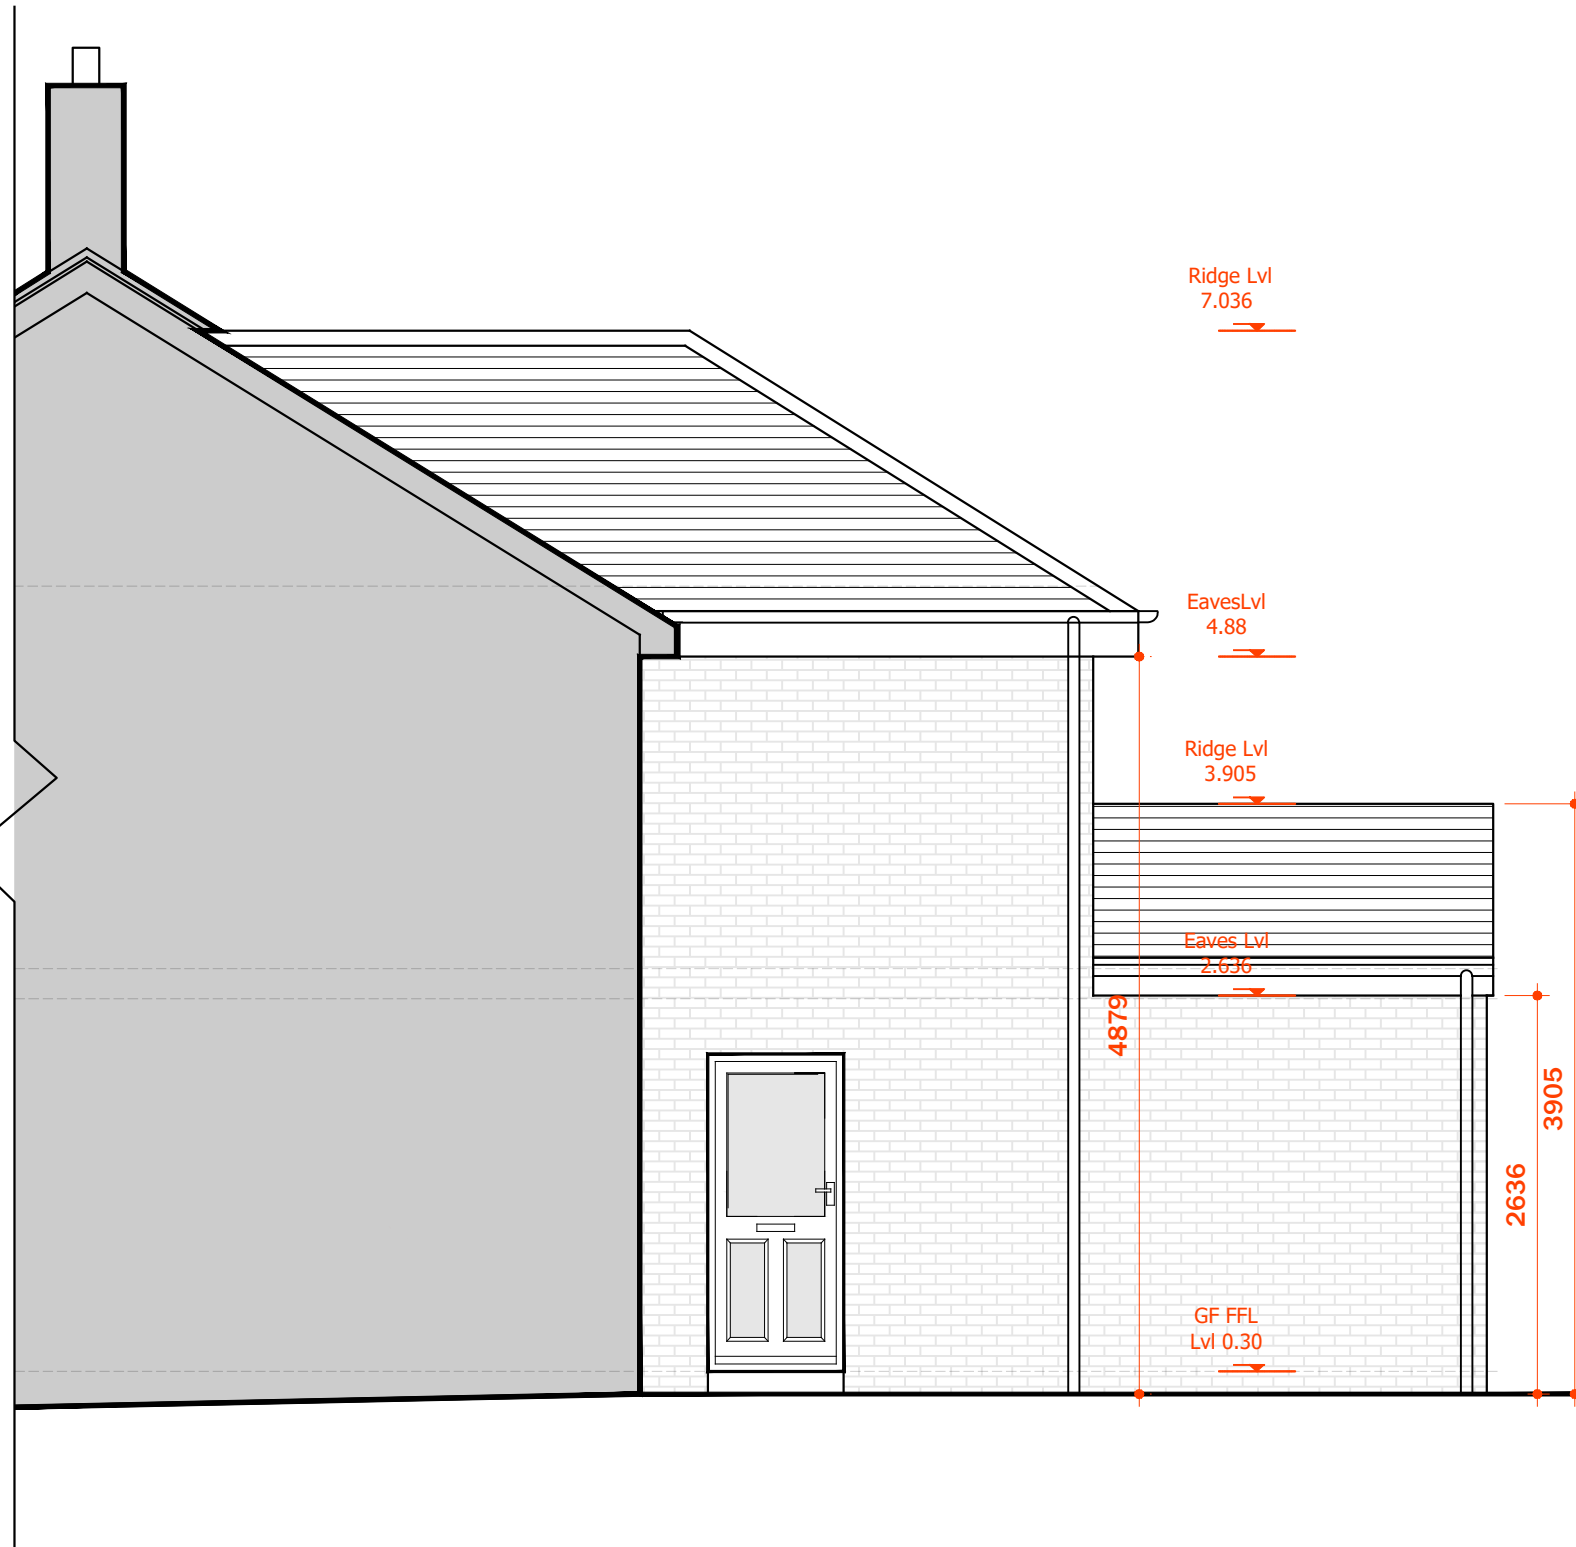


Disclaimer
 © This drawing is the copyright of IN-HAUS DESIGN WORKS and may not be reproduced or used except by written permission.

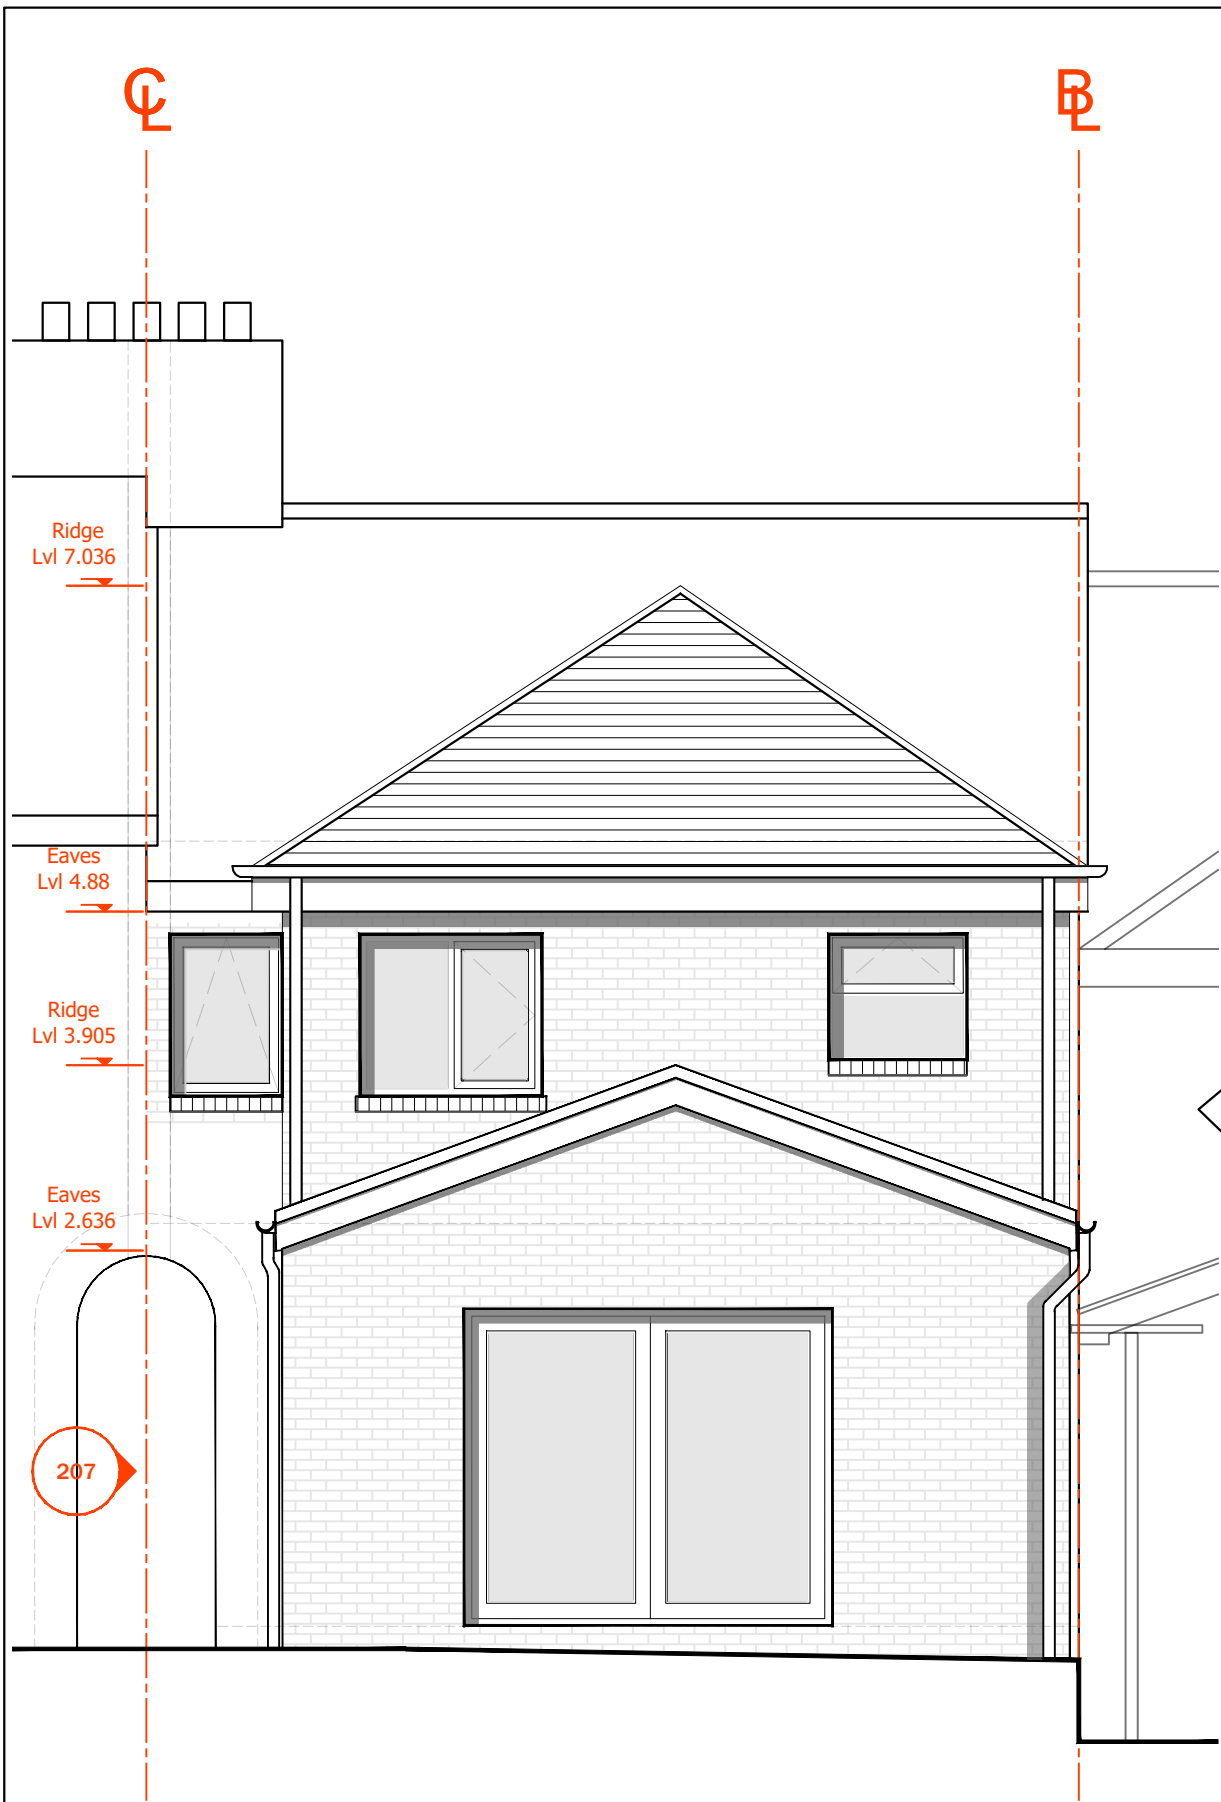

206 PROPOSED REAR ELEVATION
 1:100 @ A3

207 PROPOSED SIDE ELEVATION
 1:100 @ A3

A 11.11.23		ISSUE FOR PLANNING	HF	---
REV.	DATE	COMMENT	BY	CHK'D

IN-HAUS DESIGN WORKS.

PROJECT
 48 BRISTNALL HALL LANE,
 OLDBURY,
 BIRMINGHAM,
 B68 9PB

TITLE:
 PROPOSED REAR & SIDE ELEVATION

SCALE: 1:50

A3

PROJECT NR.:	0823
DRAWN BY:	HF
SHEET NO.:	A-PL-204