


Disclaimer
© This drawing is the copyright of
IN-HAUS DESIGN WORKS and may not
be reproduced or used except by written
permission.

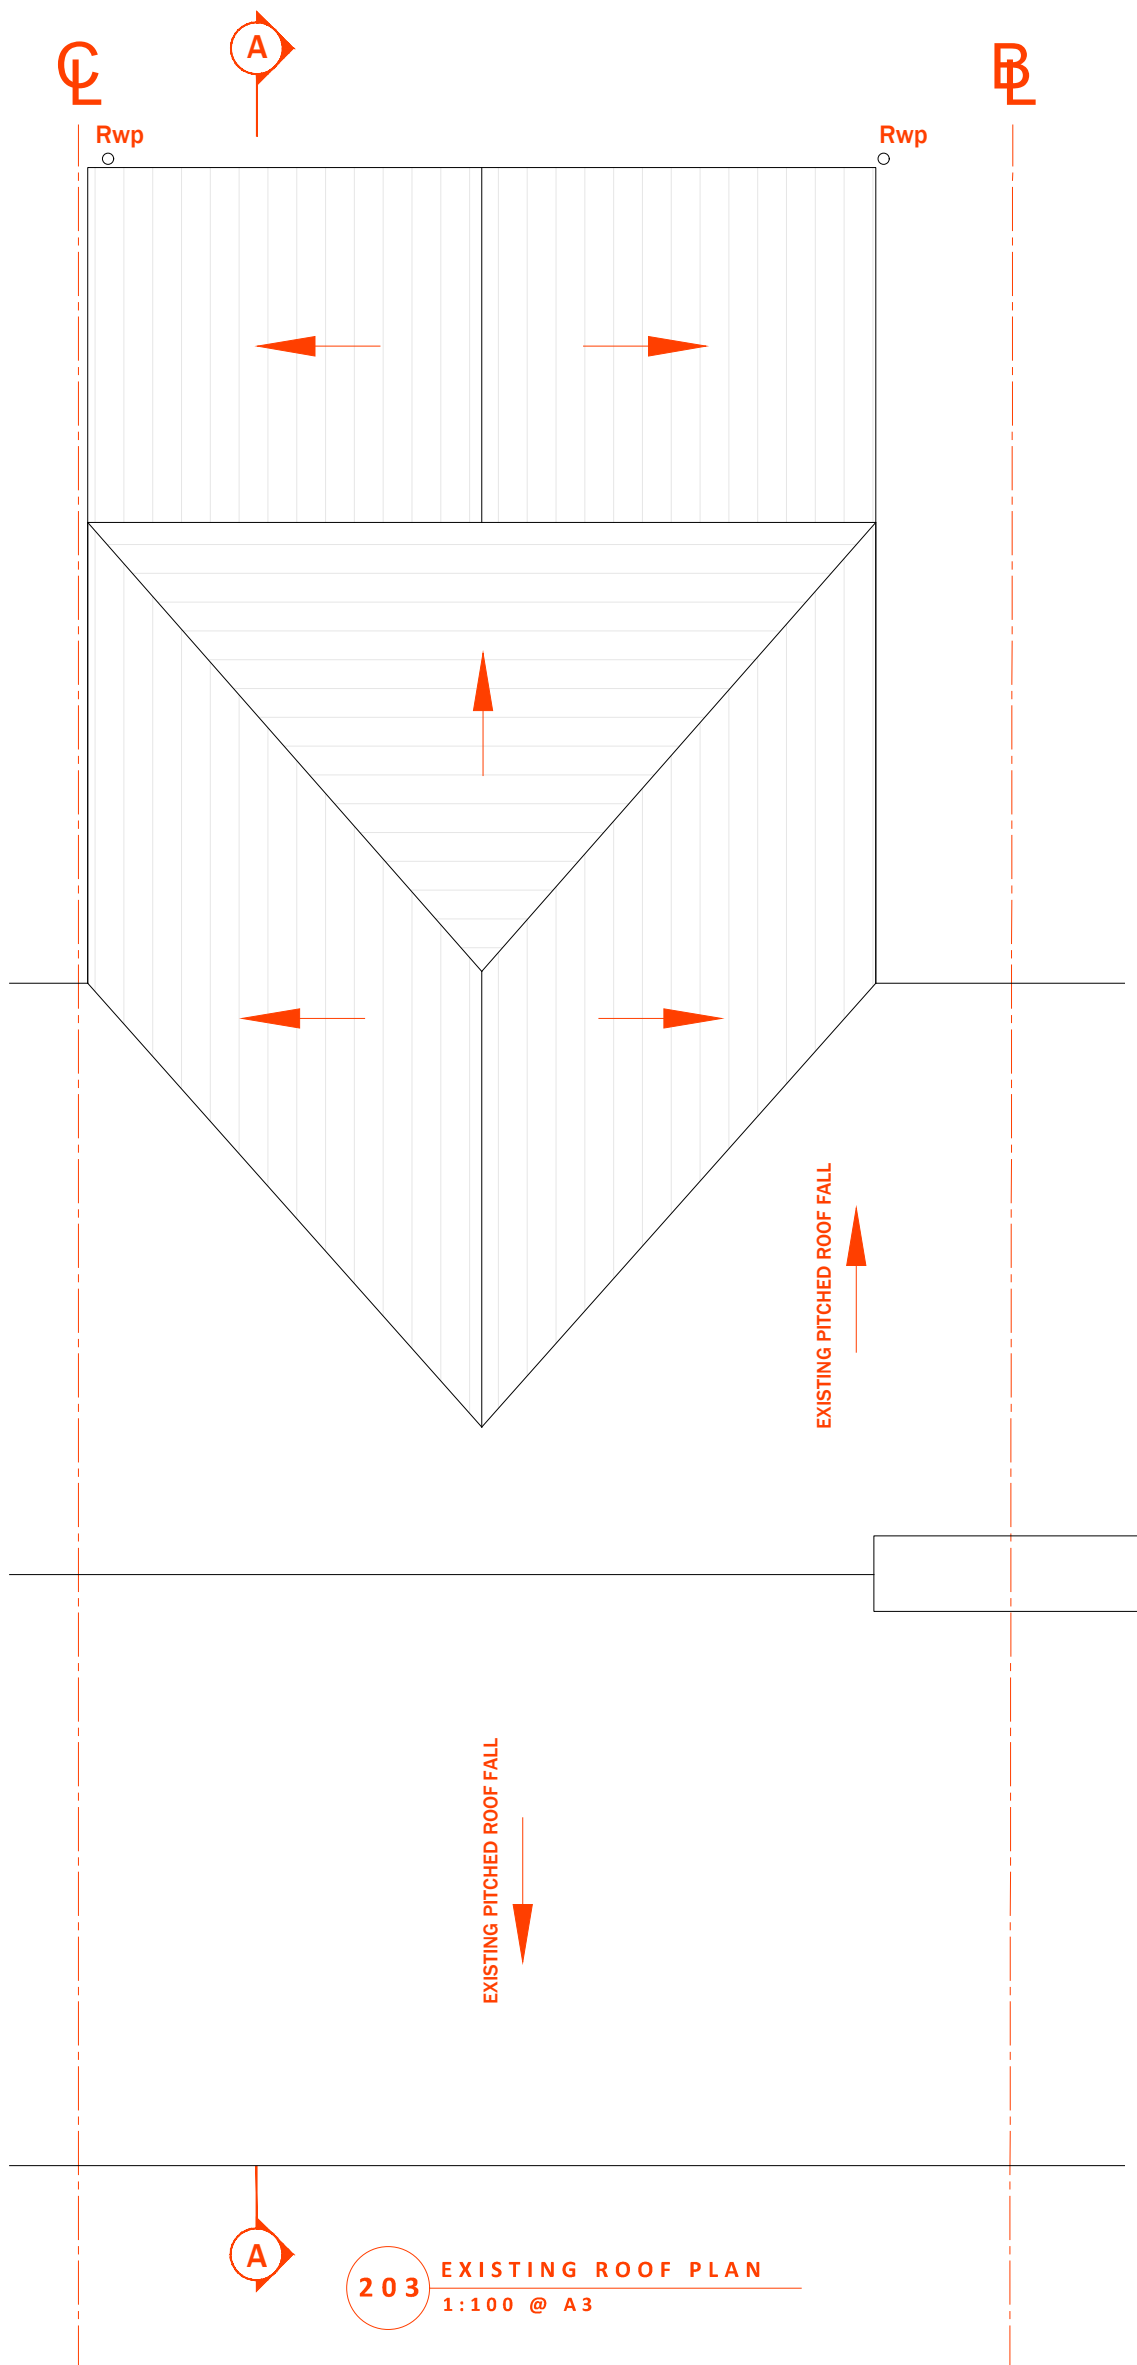

203 EXISTING ROOF PLAN
1:100 @ A3

A	11.11.23	ISSUE FOR PLANNING	HF	--
REV.	DATE	COMMENT	BY	CHK'D

**IN-
HAUS
DESIGN
WORKS.**

PROJECT
**48 BRISTNALL HALL LANE,
OLDBURY,
BIRMINGHAM,
B68 9PB**

TITLE:
**PROPOSED
GF PLAN**

SCALE: **1:50**

A3

PROJECT NR.: **0823**
DRAWN BY: **HF**
SHEET NO.: **A-PL-203**