


Disclaimer
© This drawing is the copyright of
IN-HAUS DESIGN WORKS and may not
be reproduced or used except by written
permission.

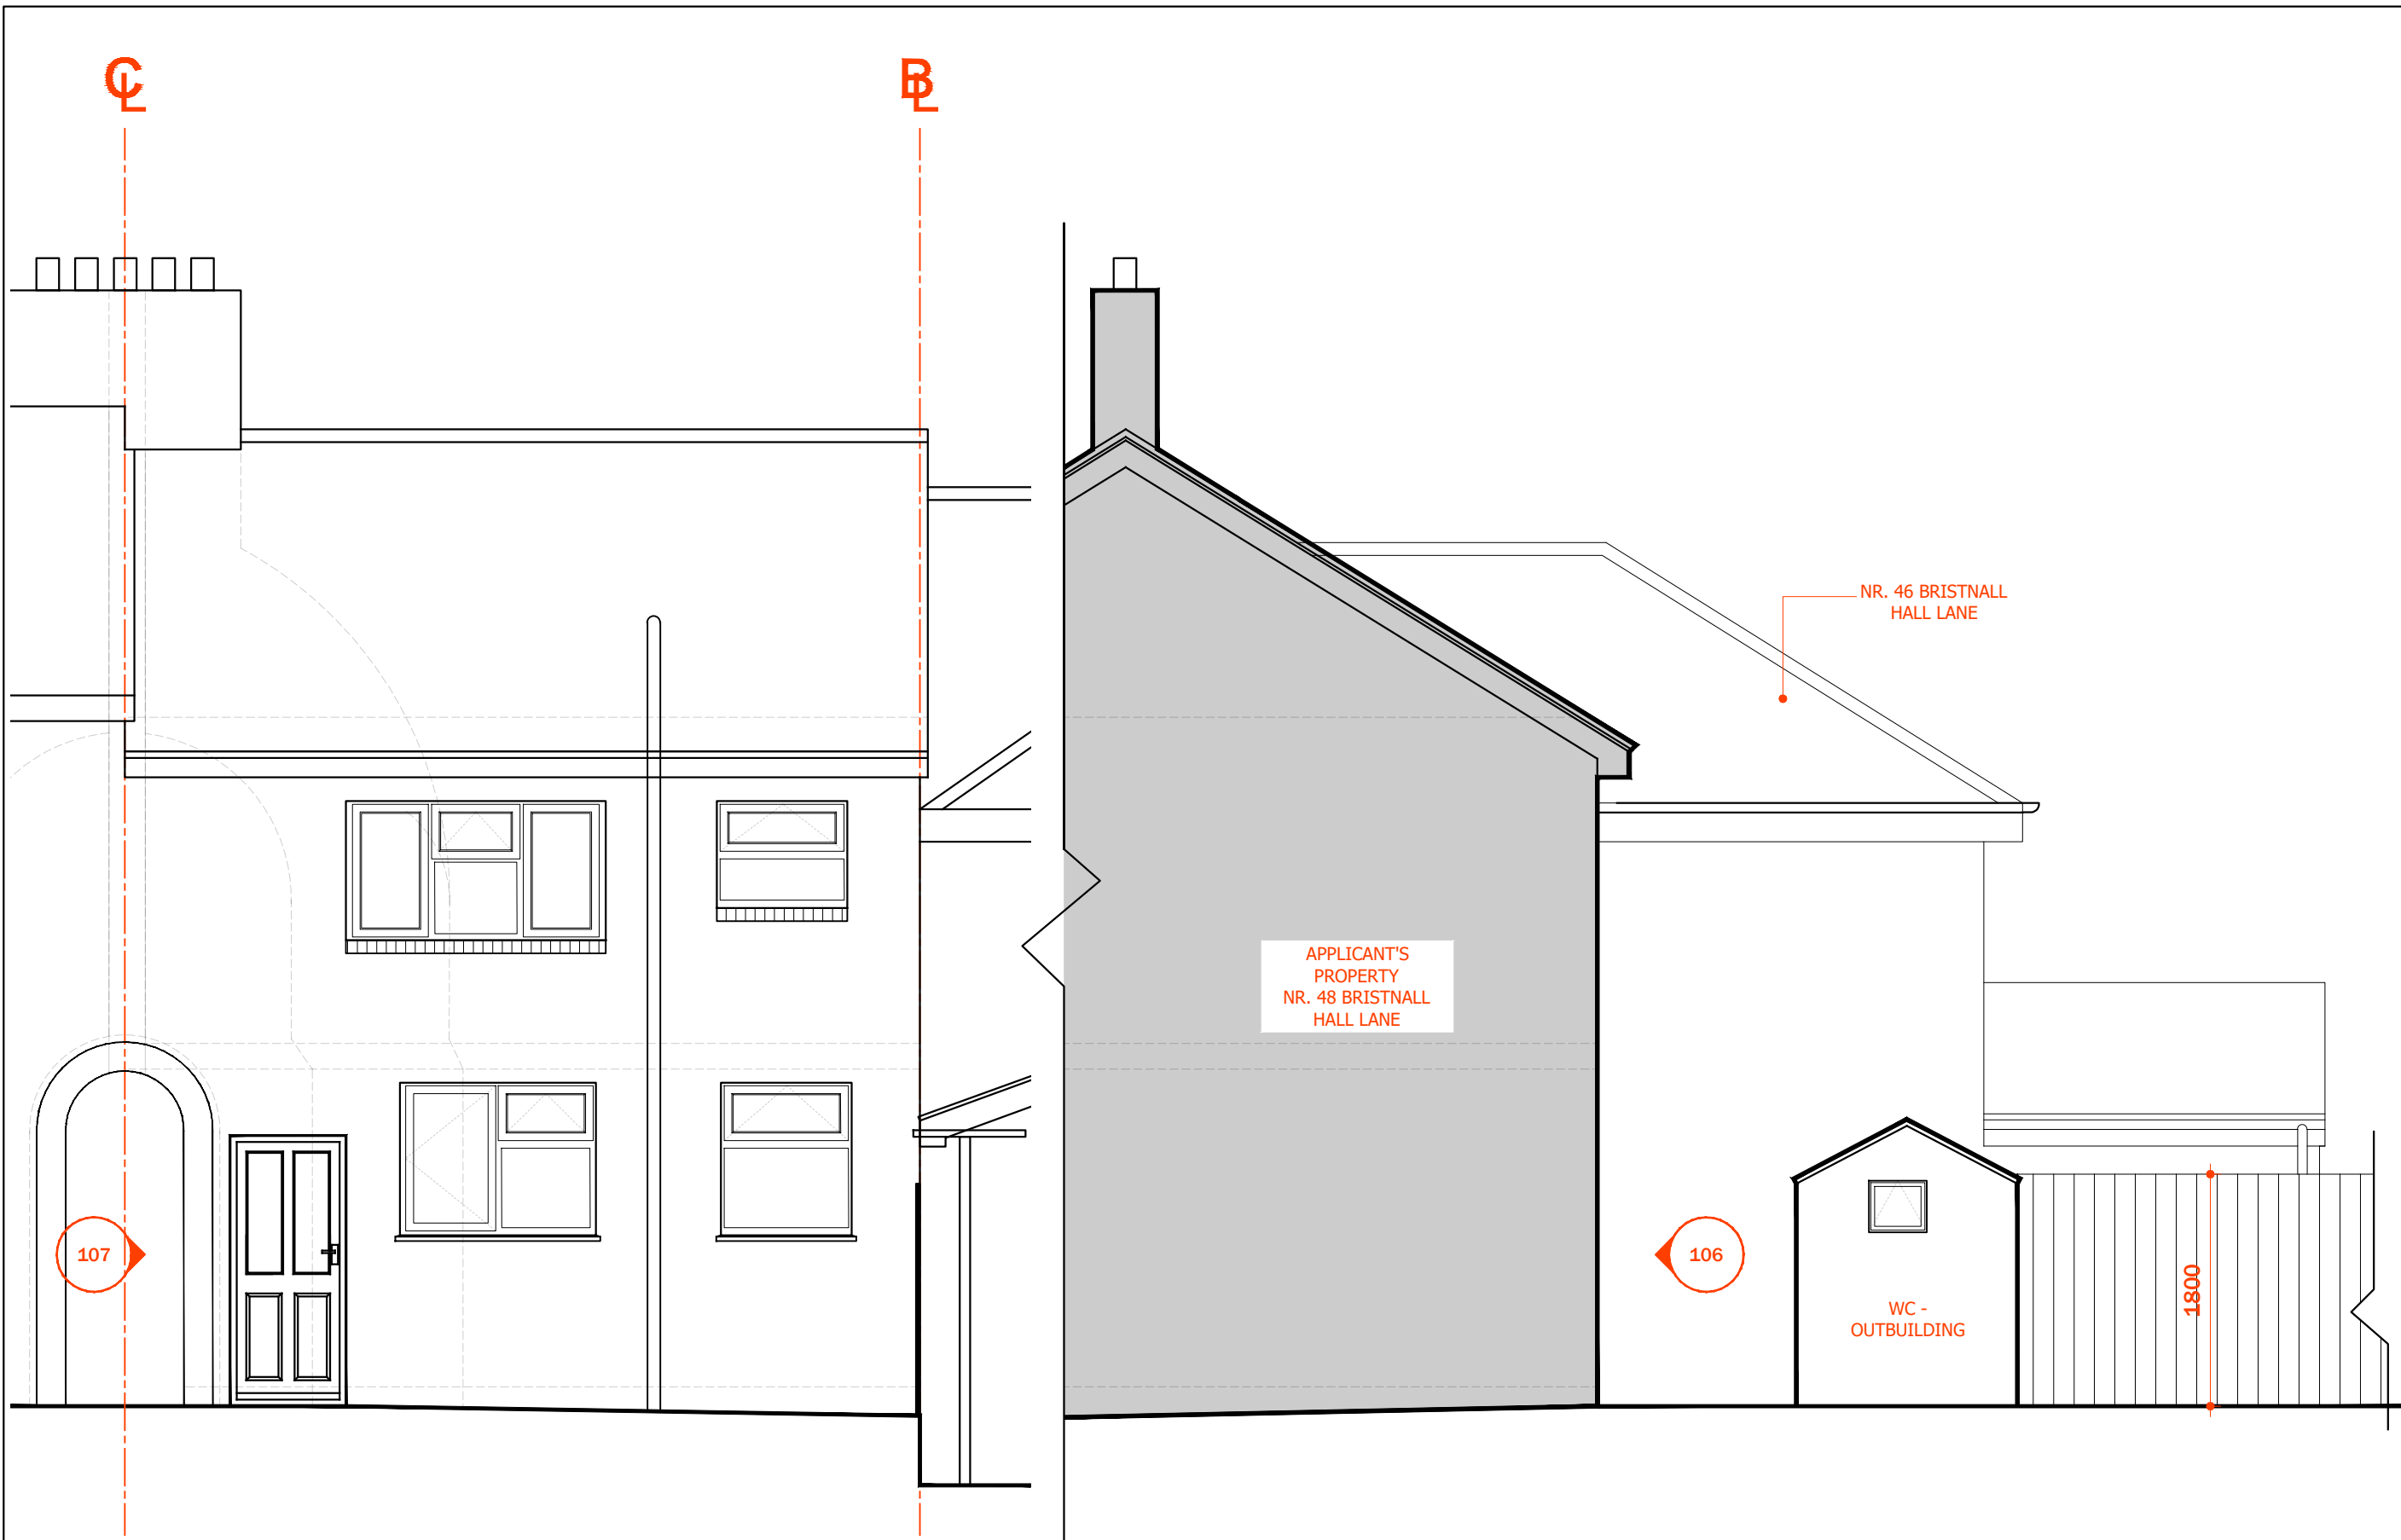

106 EXISTING REAR ELEVATION
1:100 @ A3

107 EXISTING SIDE ELEVATION
1:100 @ A3

A	11.11.23	ISSUE FOR PLANNING	HF	--
REV.	DATE	COMMENT	BY	CHK'D

**IN-HAUS
DESIGN
WORKS.**

PROJECT
**48 BRISTNALL HALL LANE,
OLDBURY,**
**BIRMINGHAM,
B68 9PB**

TITLE:
**EXISTING FRONT
& REAR
ELEVATIONS**

SCALE: 1:50

A3

PROJECT NR.: 0823
DRAWN BY: HF
SHEET NO.: A-PL-103