
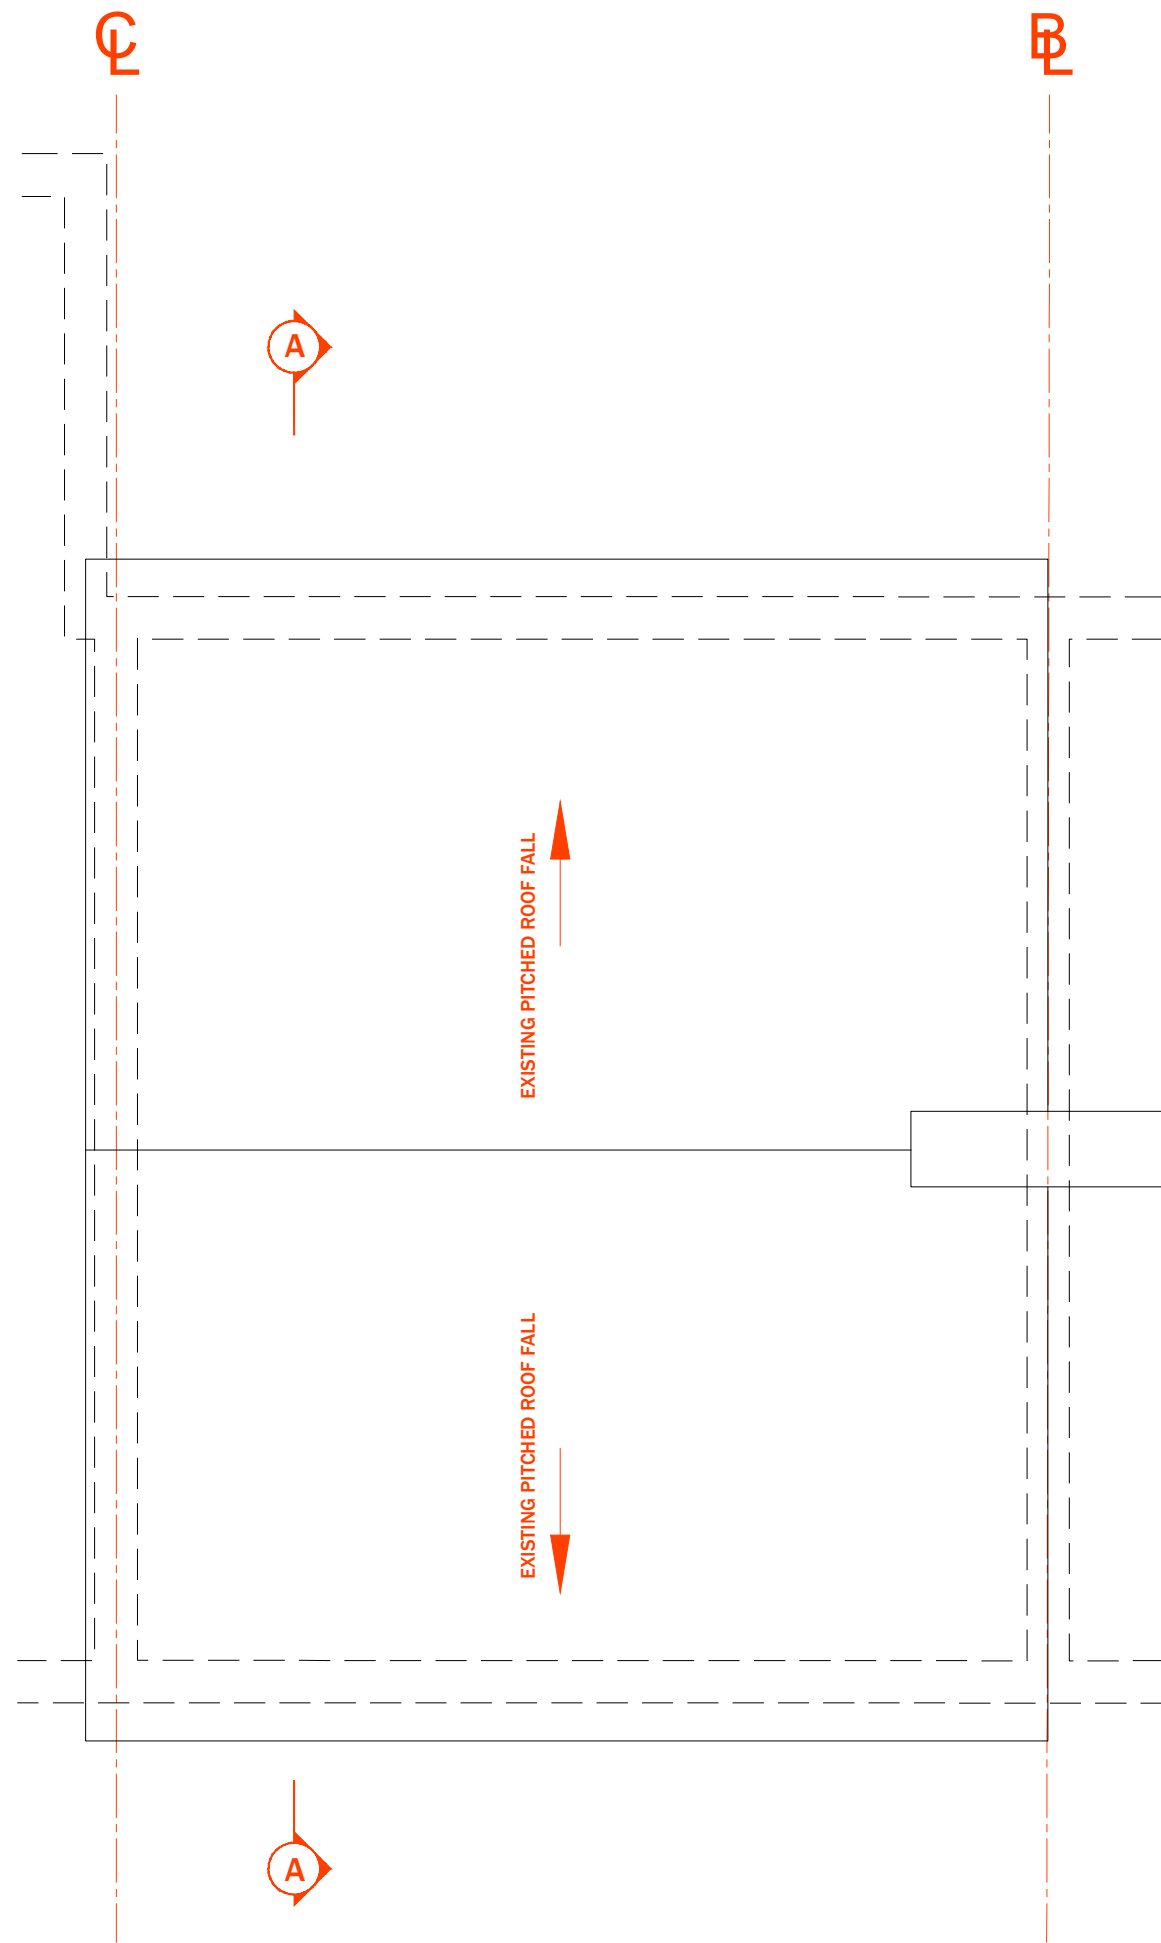


Disclaimer
 © This drawing is the copyright of IN-HAUS DESIGN WORKS and may not be reproduced or used except by written permission.

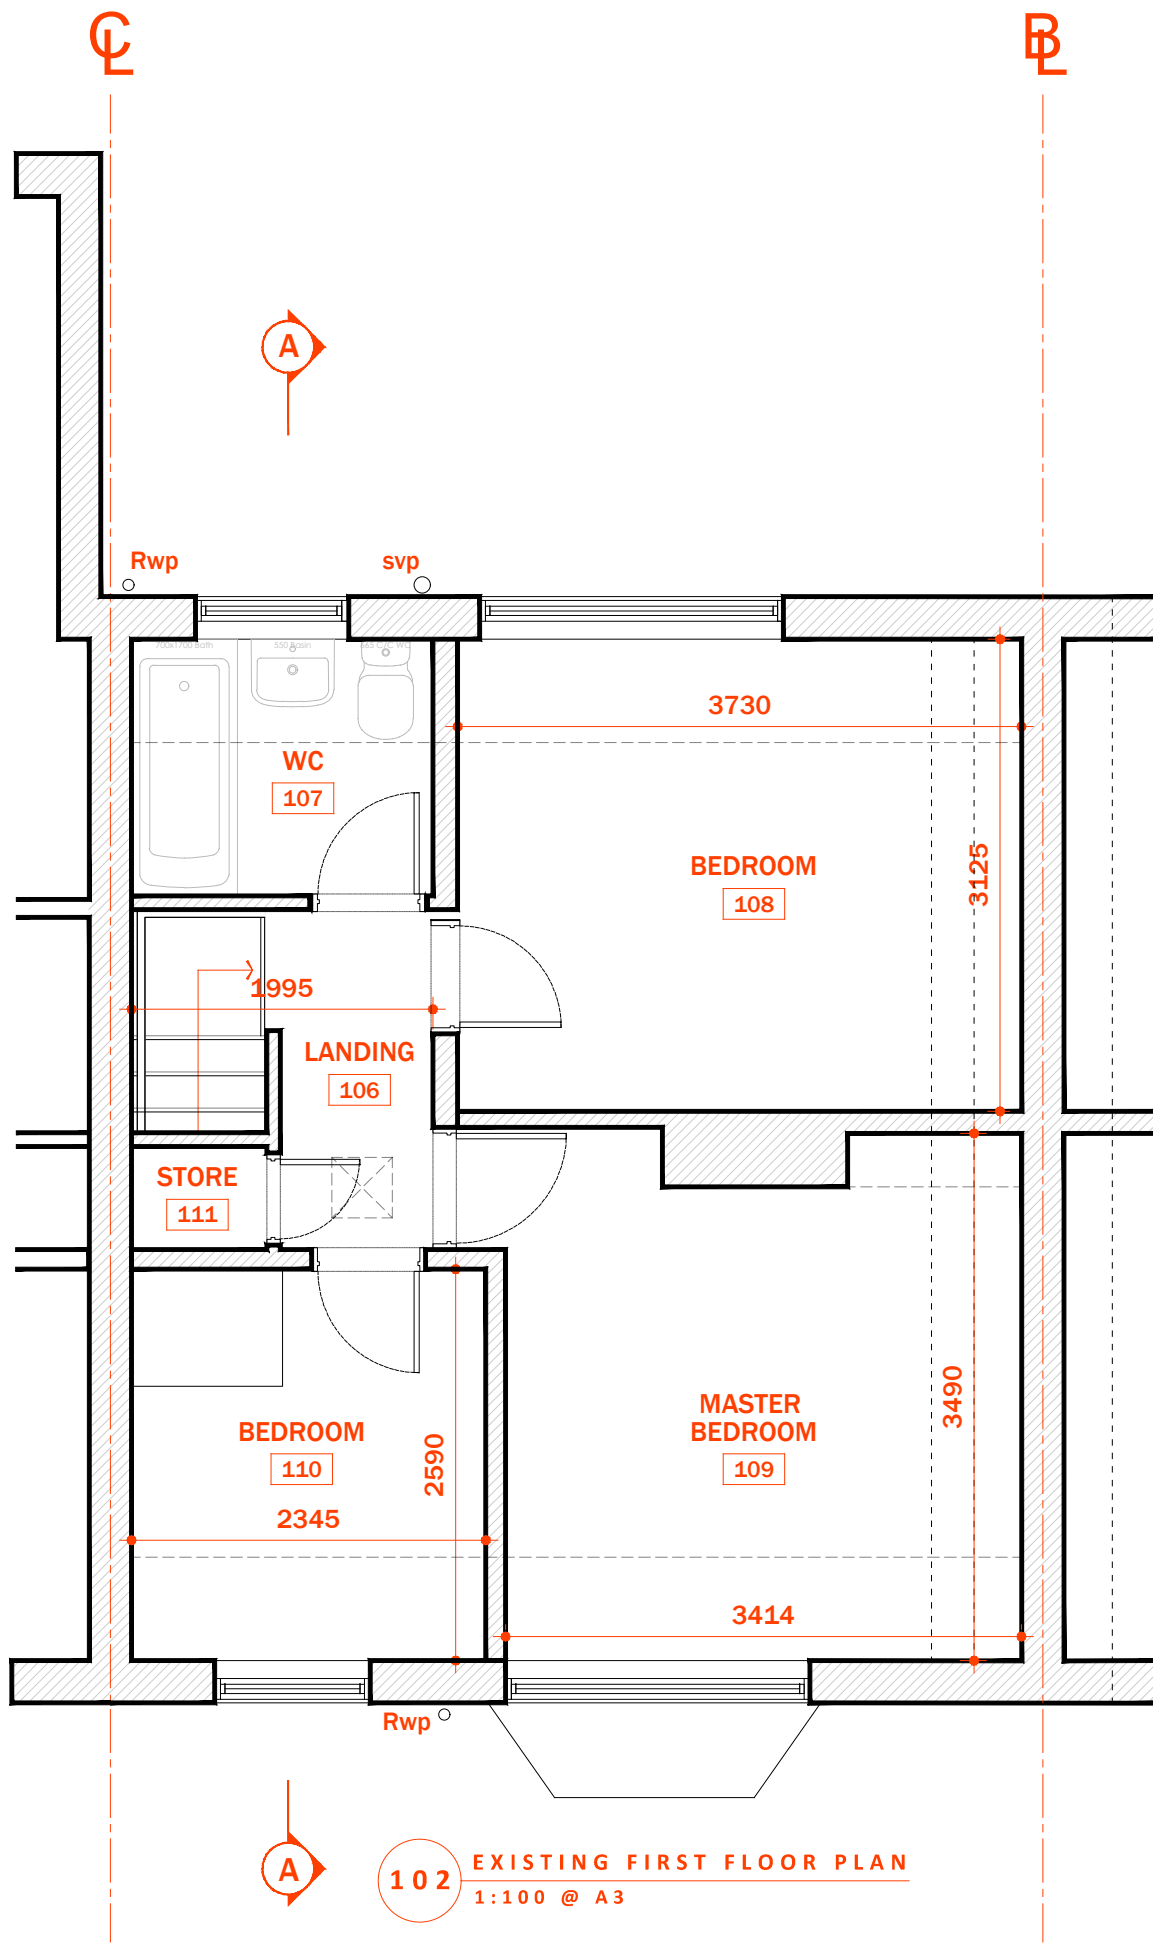

REV	DATE	COMMENT	BY	CHK'D

IN-HAUS DESIGN WORKS.

PROJECT
**48 BRISTNALL HALL LANE,
 OLDBURY,**
 BIRMINGHAM,
 B68 9PB

TITLE:
**EXISTING FIRST FLOOR &
 ROOF PLAN**

SCALE: 1:50

A3

PROJECT NR.: 0823
 DRAWN BY: HF
 SHEET NO.: A-PL-102