



Disclaimer  
 © This drawing is the copyright of  
 IN-HAUS DESIGN WORKS and may not  
 be reproduced or used except by written  
 permission.

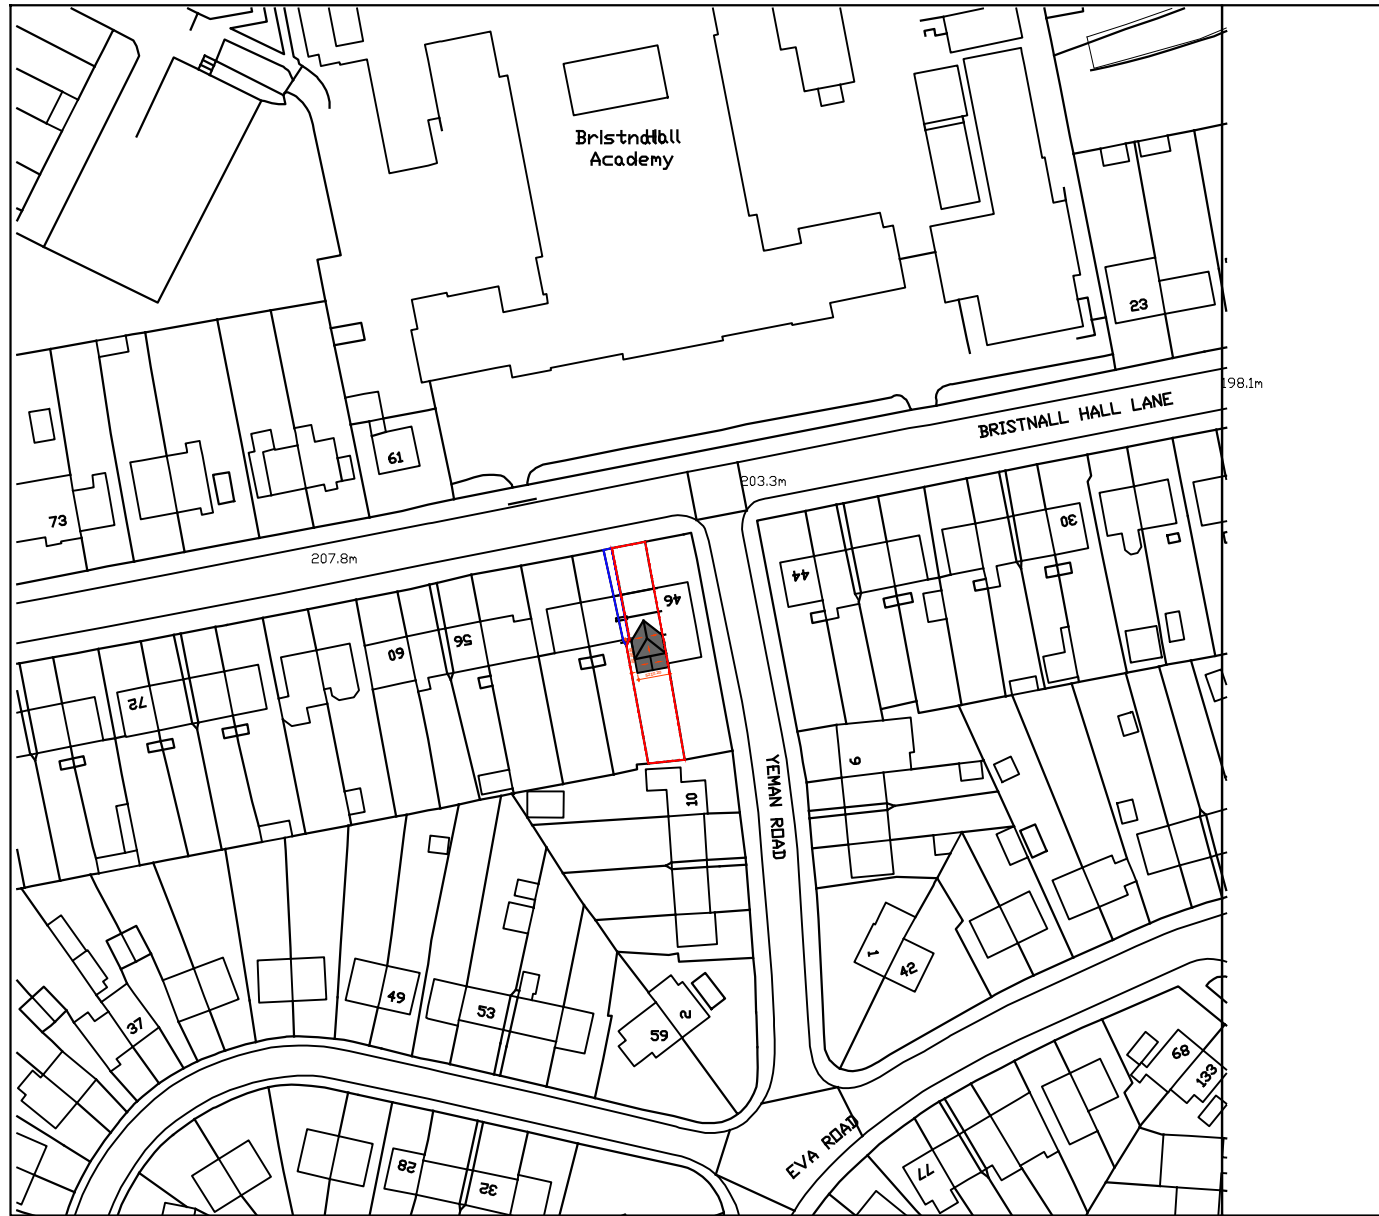

**301** SITE PLAN  
 1:1250 @ A3

 

**302** LOCATION PLAN  
 1:500 @ A3

A 22.11.23 ISSUE FOR PLANNING HF

REV.	DATE	COMMENT	BY	CHK'D

**IN-  
HAUS  
DESIGN  
WORKS.**

© 2023

PROJECT  
 48 BRISTNALL HALL LANE,  
 OLDBURY,

BIRMINGHAM,  
 B68 9PB

TITLE:  
 SITE PLAN &  
 LOCATION PLAN

SCALE: 1:50

**A3**

PROJECT NR.: 0823

DRAWN BY: HF

SHEET NO.: A-PL-301