

Project :- Rear Extension and Internal alterations to 20, Newport St, Clun

Drawing Status :-  
 Stage 3a ( Planning )



Scale :- 1 : 50      Date :- 19.10.23

Drawn by :- HB


Drawing Title :-  
 Ground Floor Plan

Drawing No :- HBAD034.3a. 3.100      Rev :-

Scale 1 - 50 @ A3

  

( North )

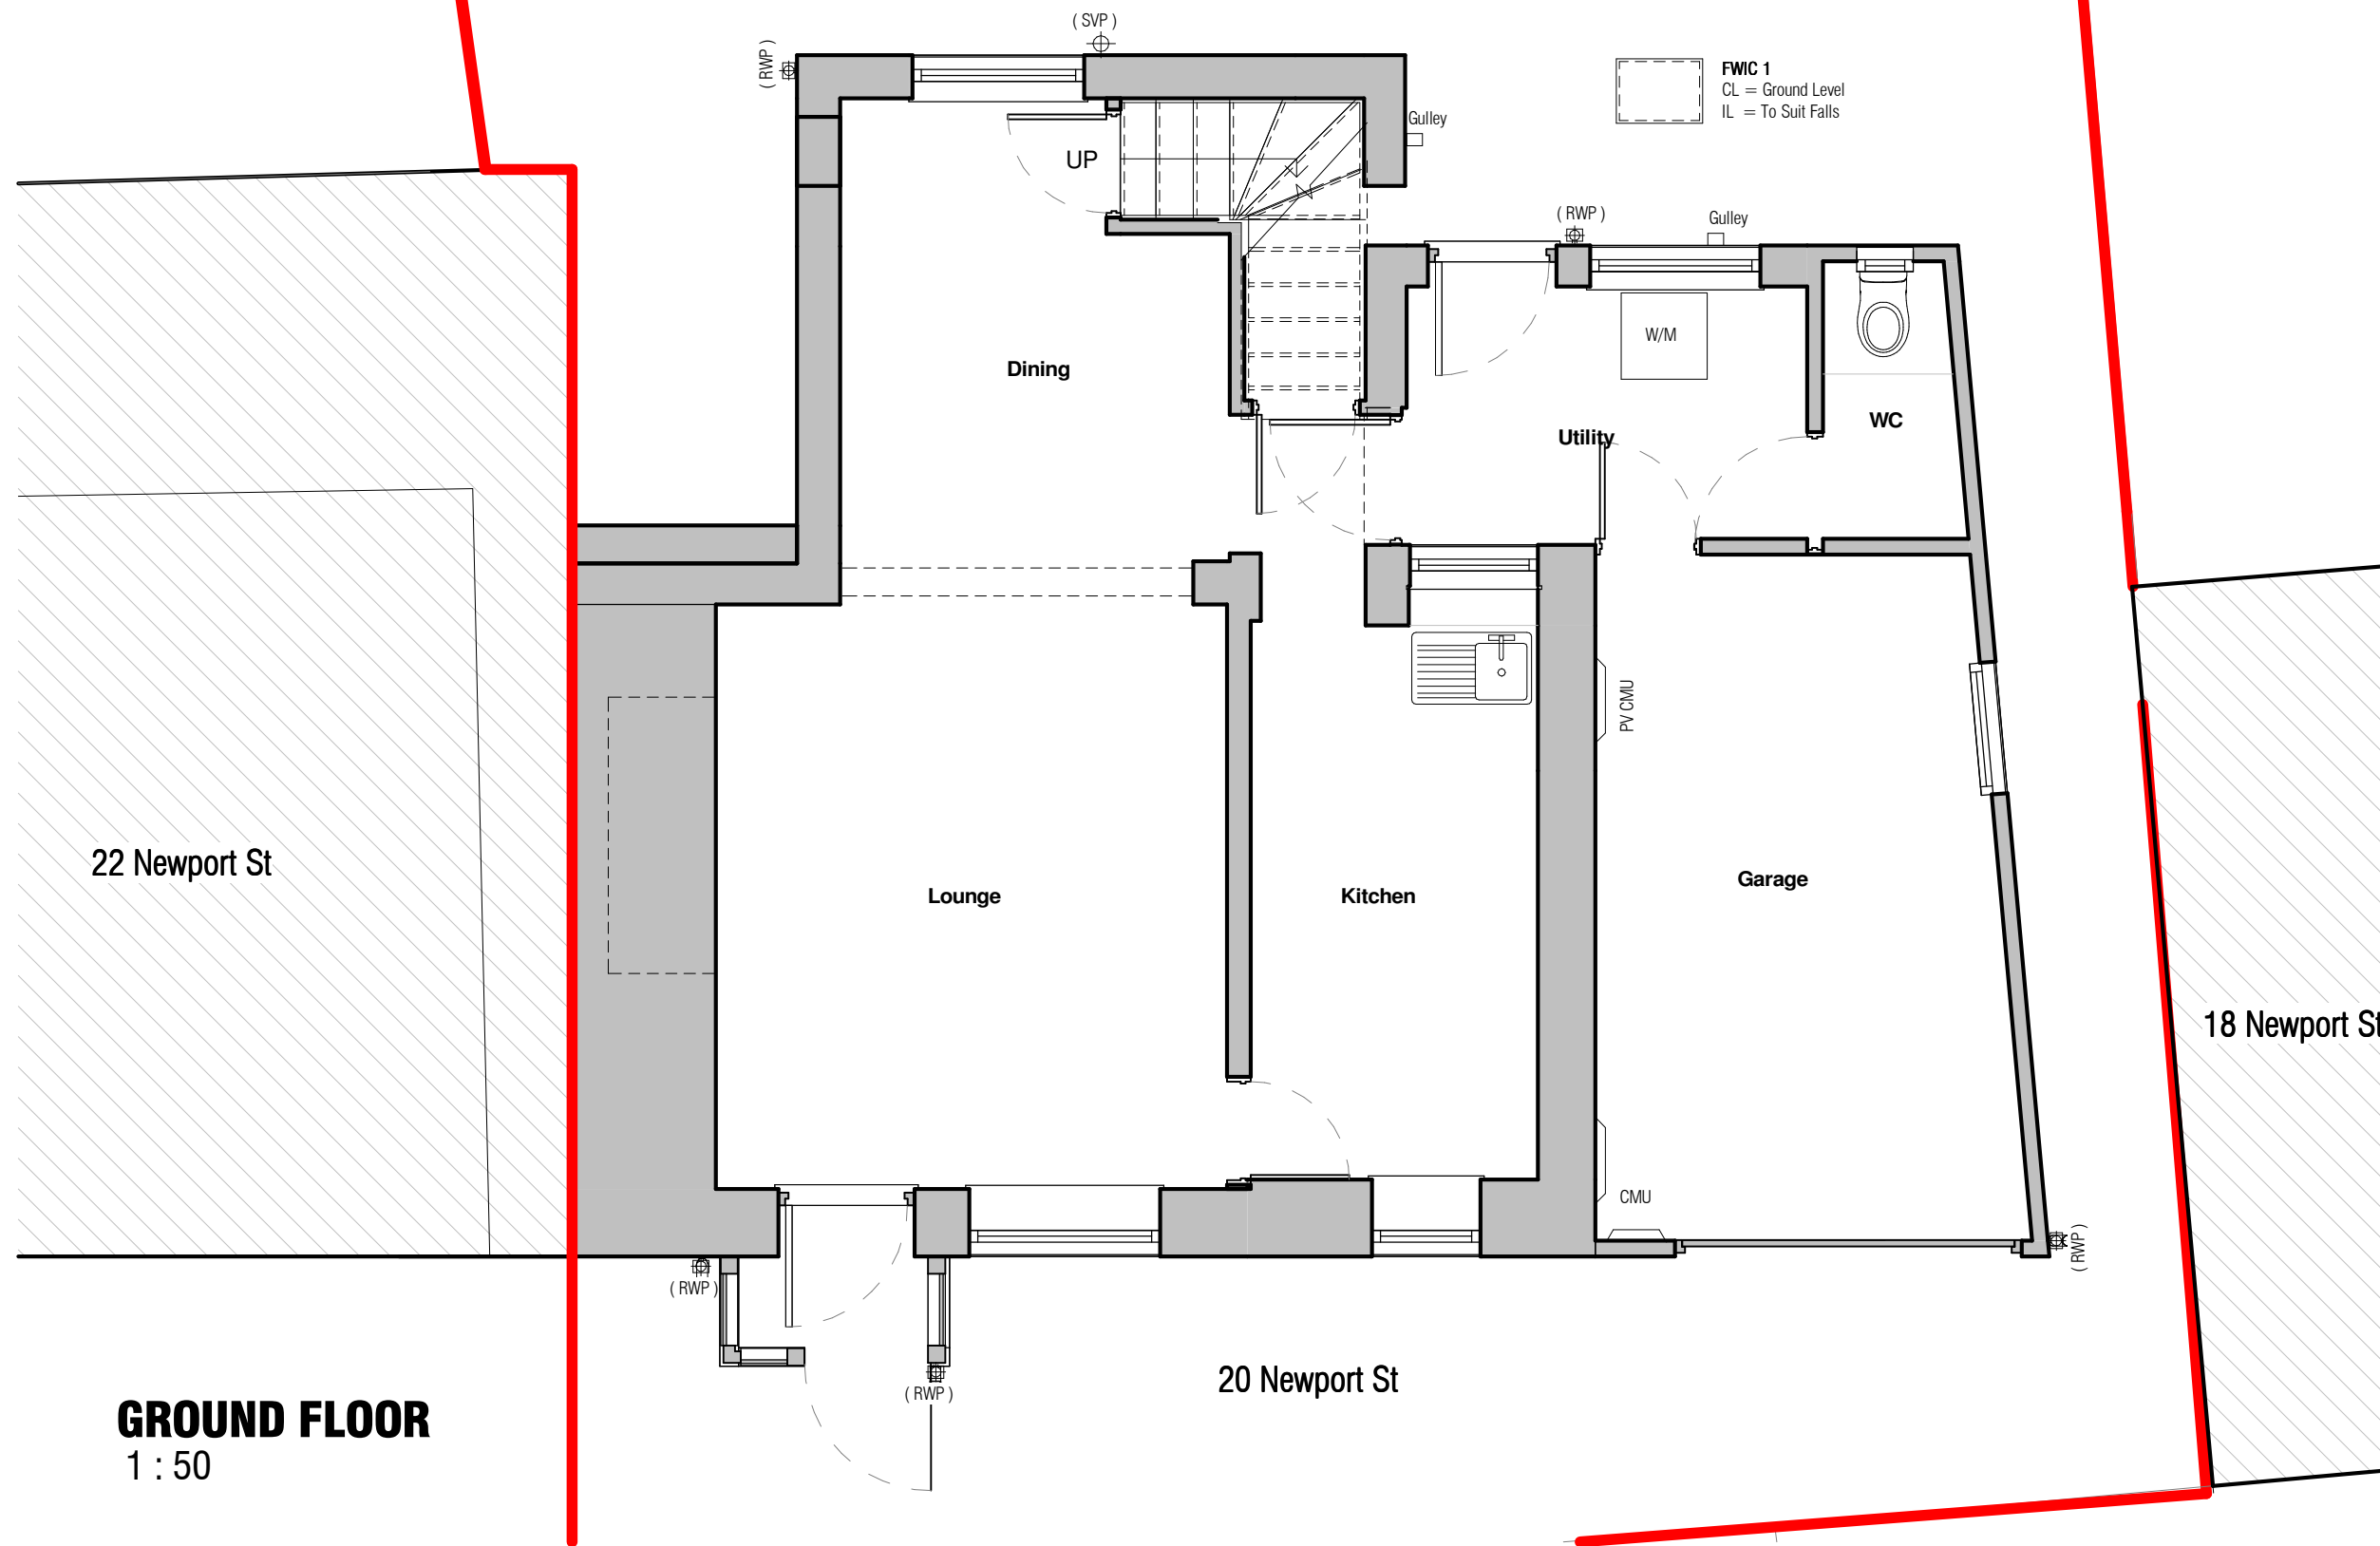

**GROUND FLOOR**  
 1 : 50