




There are at present 3 No Berdooms on upper floor.

No 18

No 20

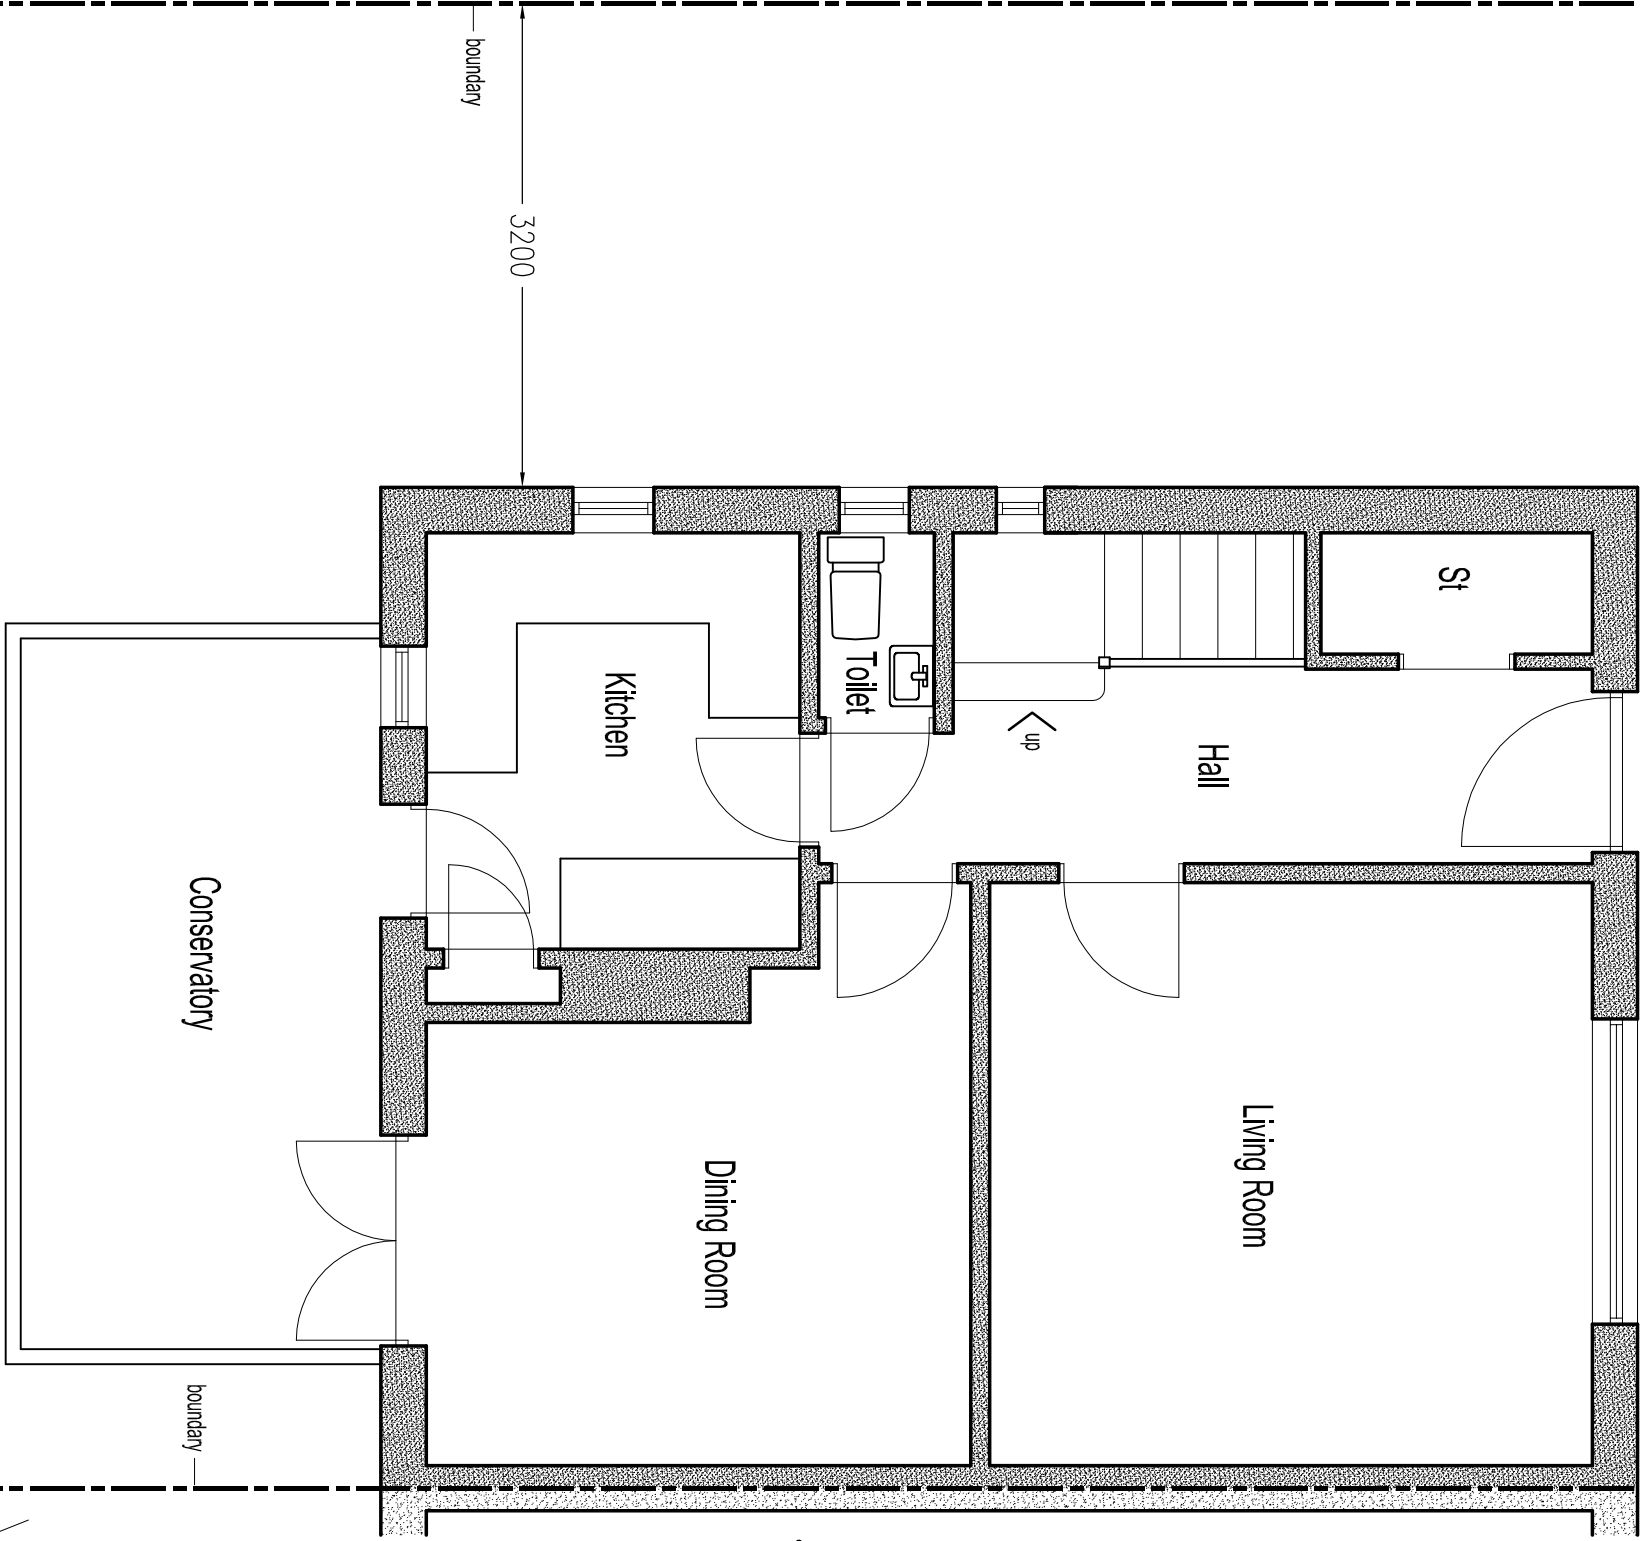


EXISTING GROUND FLOOR PLAN 1 : 50 @ A3

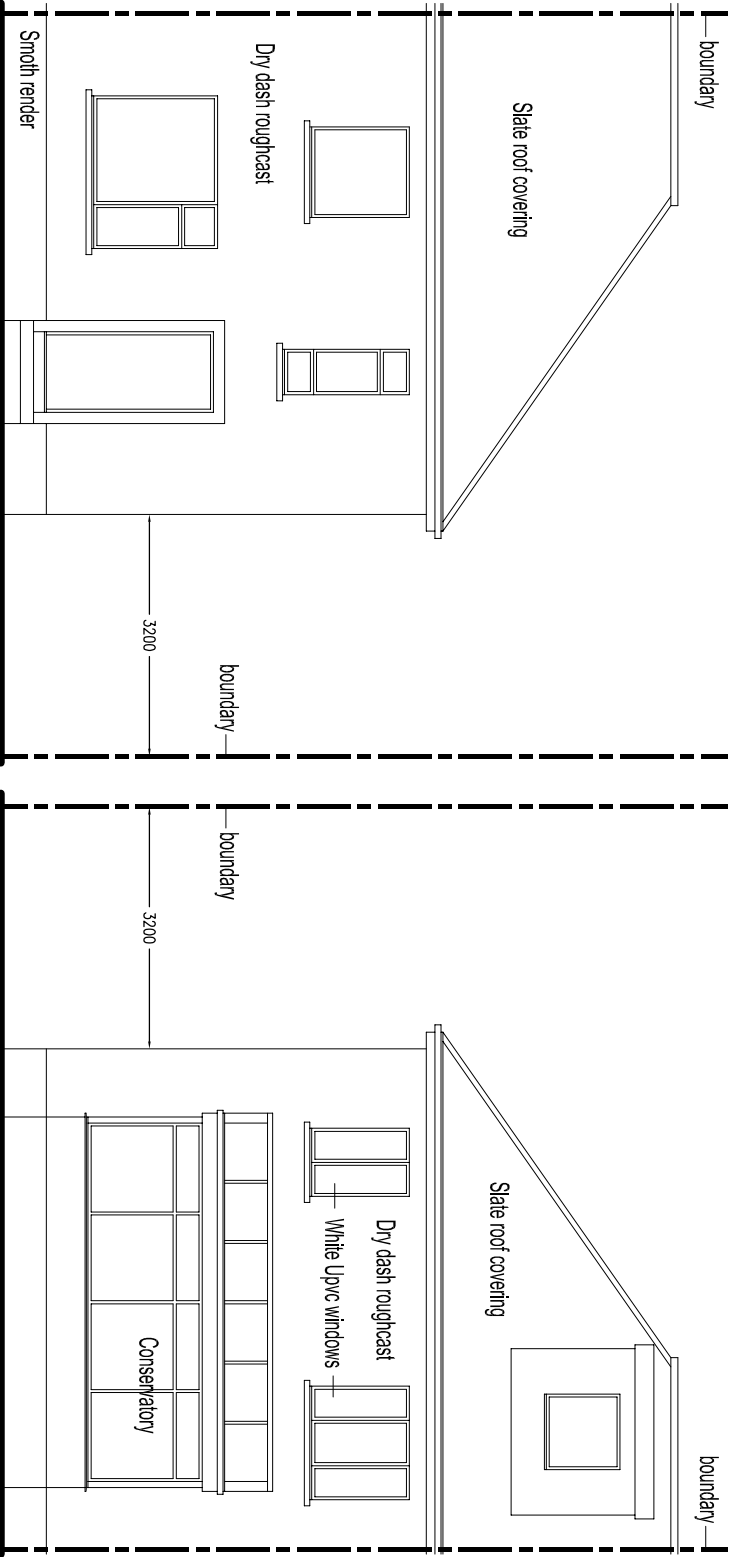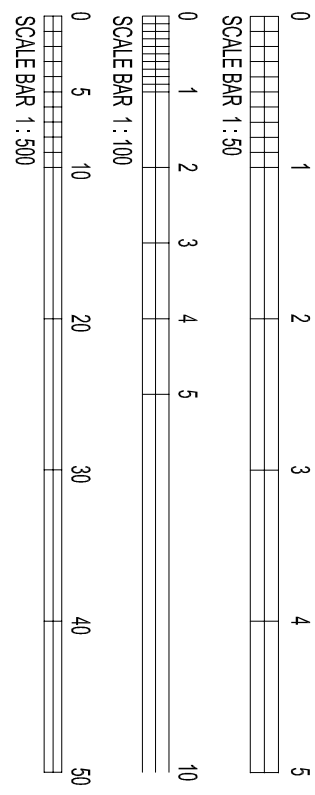


EXISTING FRONT (SW) ELEVATION 1 : 100 @ A3

EXISTING REAR (NE) ELEVATION 1 : 100 @ A3

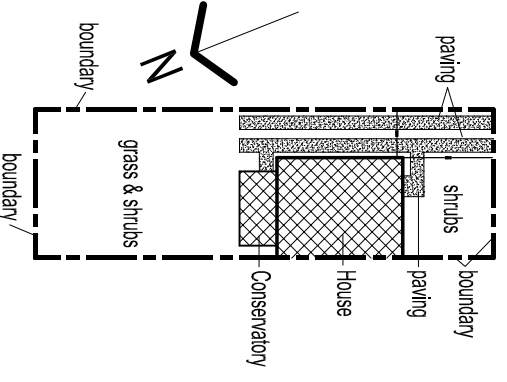

EXISTING SITE PLAN 1 : 500 @ A3

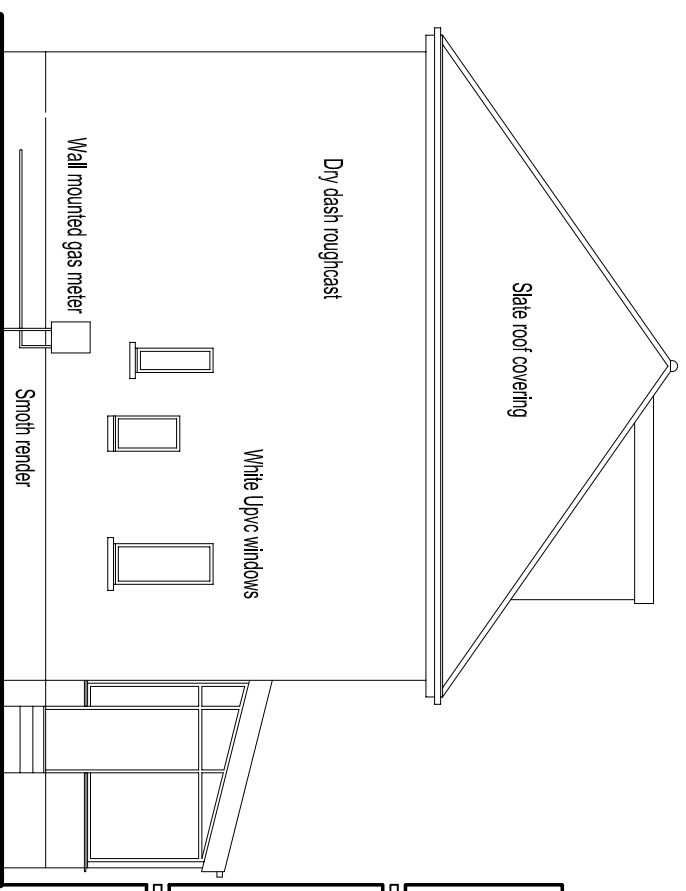

EXISTING SIDE (SE) ELEVATION 1 : 100 @ A3

Revisions	
Client :	Mr & Mrs Morison
Project :	HOUSE EXTENSION 18 Buchanan Drive Cairns/Myhead Slings FK9 5HD
Lead Architectural Consultant	Lex Wardrop MCAAT 11 Pine Court Dunee Slings FK16 6AE
Phone	T. 01786 941273 M. 078333614960
Email	E. lewardrop@btinternet.com
Dwg No. : P01	
Job No. : 22.598	

