




WEST

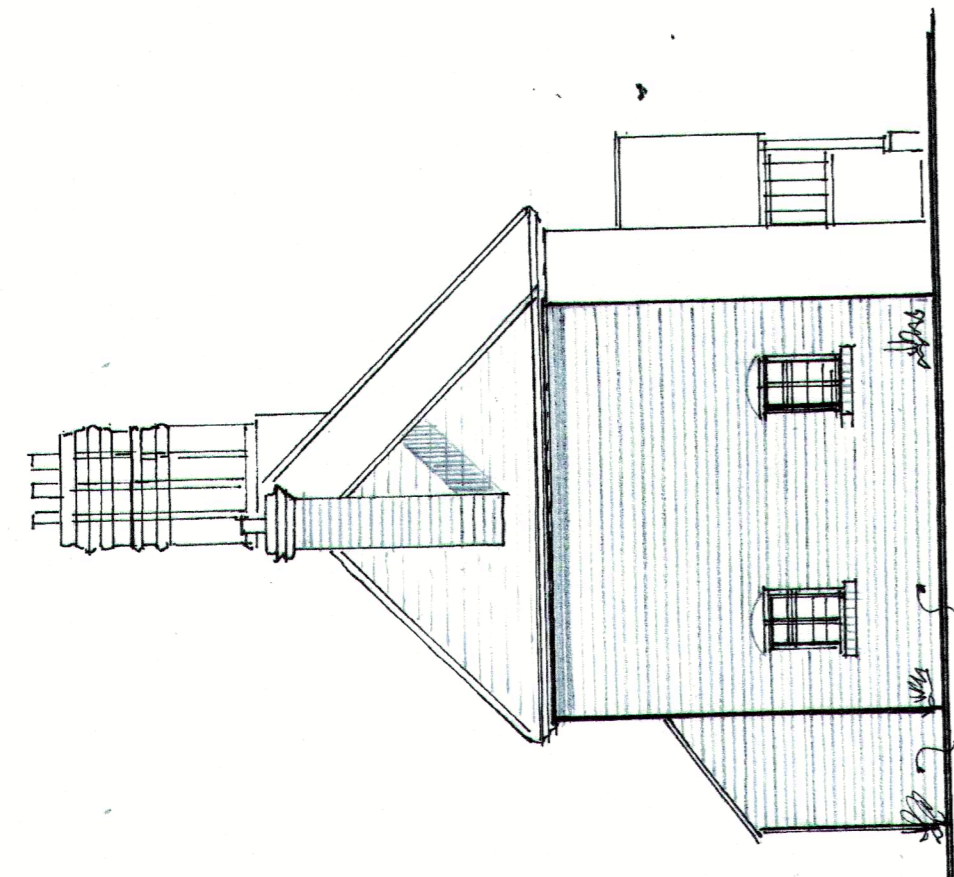


SOUTH

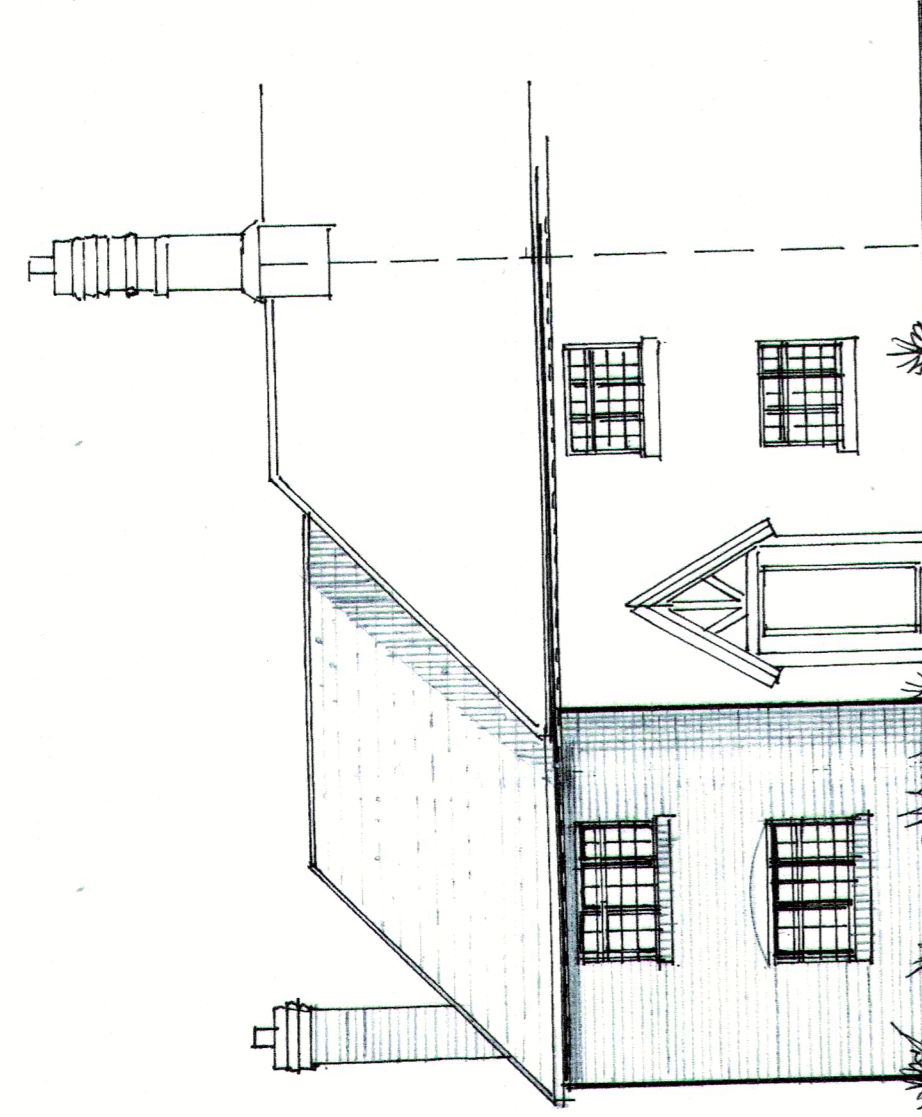



EAST

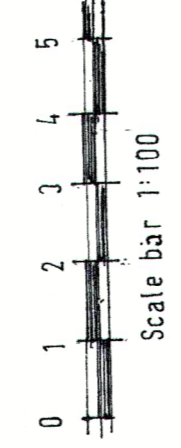

Promap
Ordnance Survey Crown Copyright 2023. All rights reserved.
Licence number 10002452.
Licence number 10002452.
Printed Scale - 1:1250 Paper Size - A4

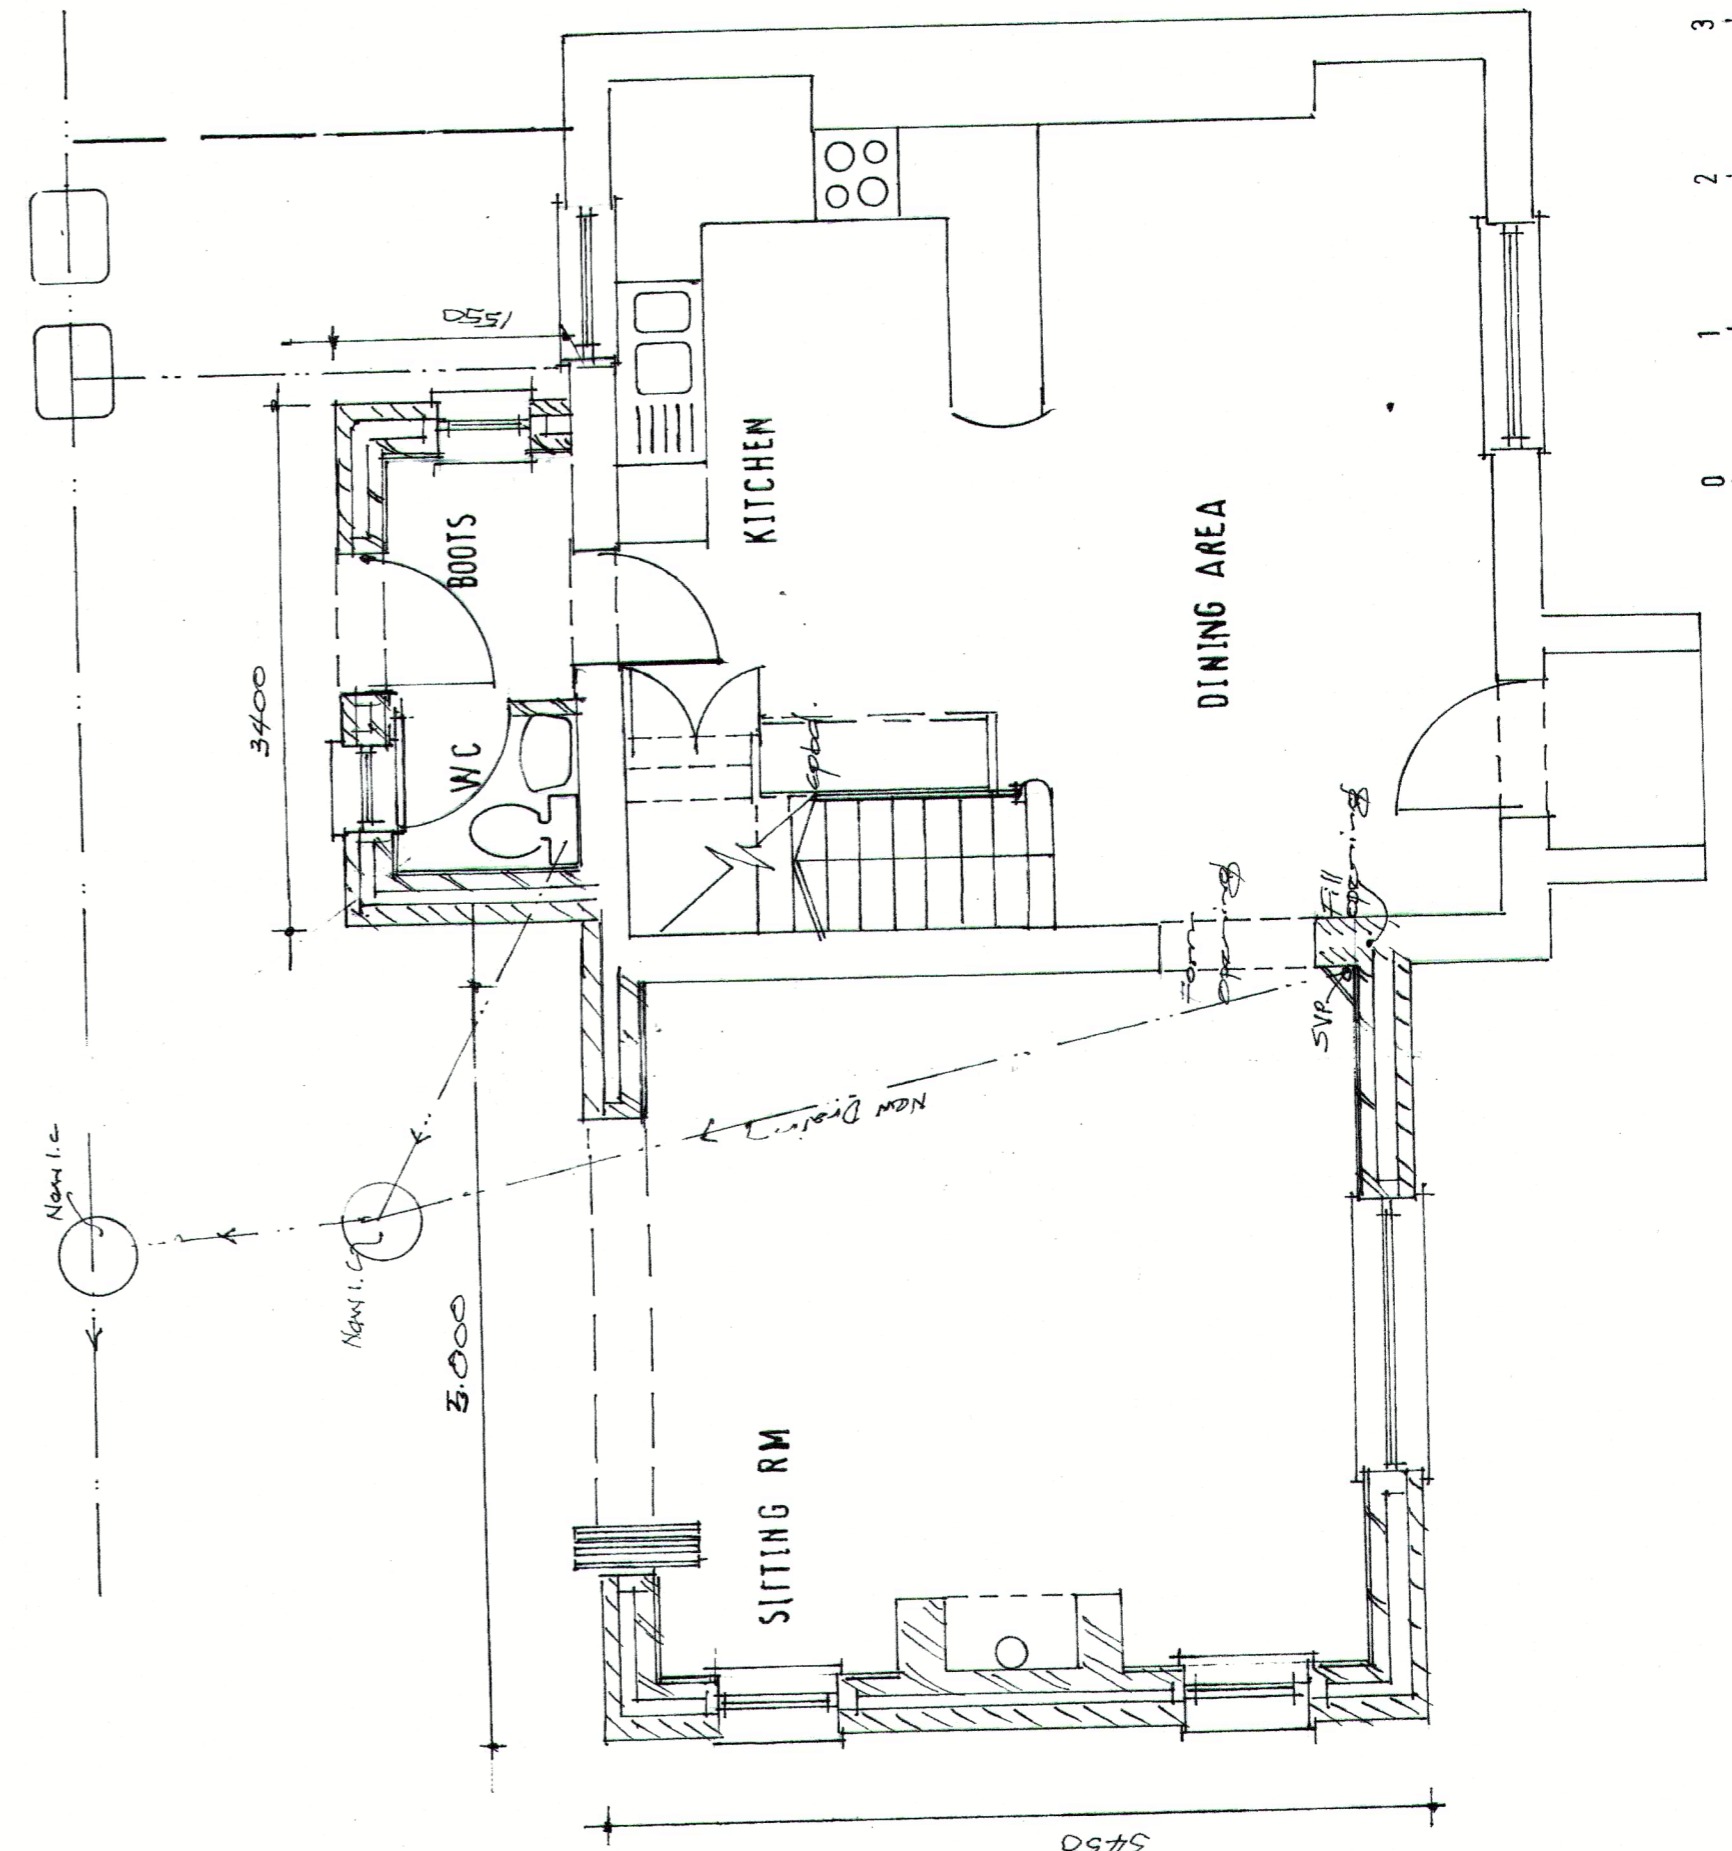

GROUND FLOOR

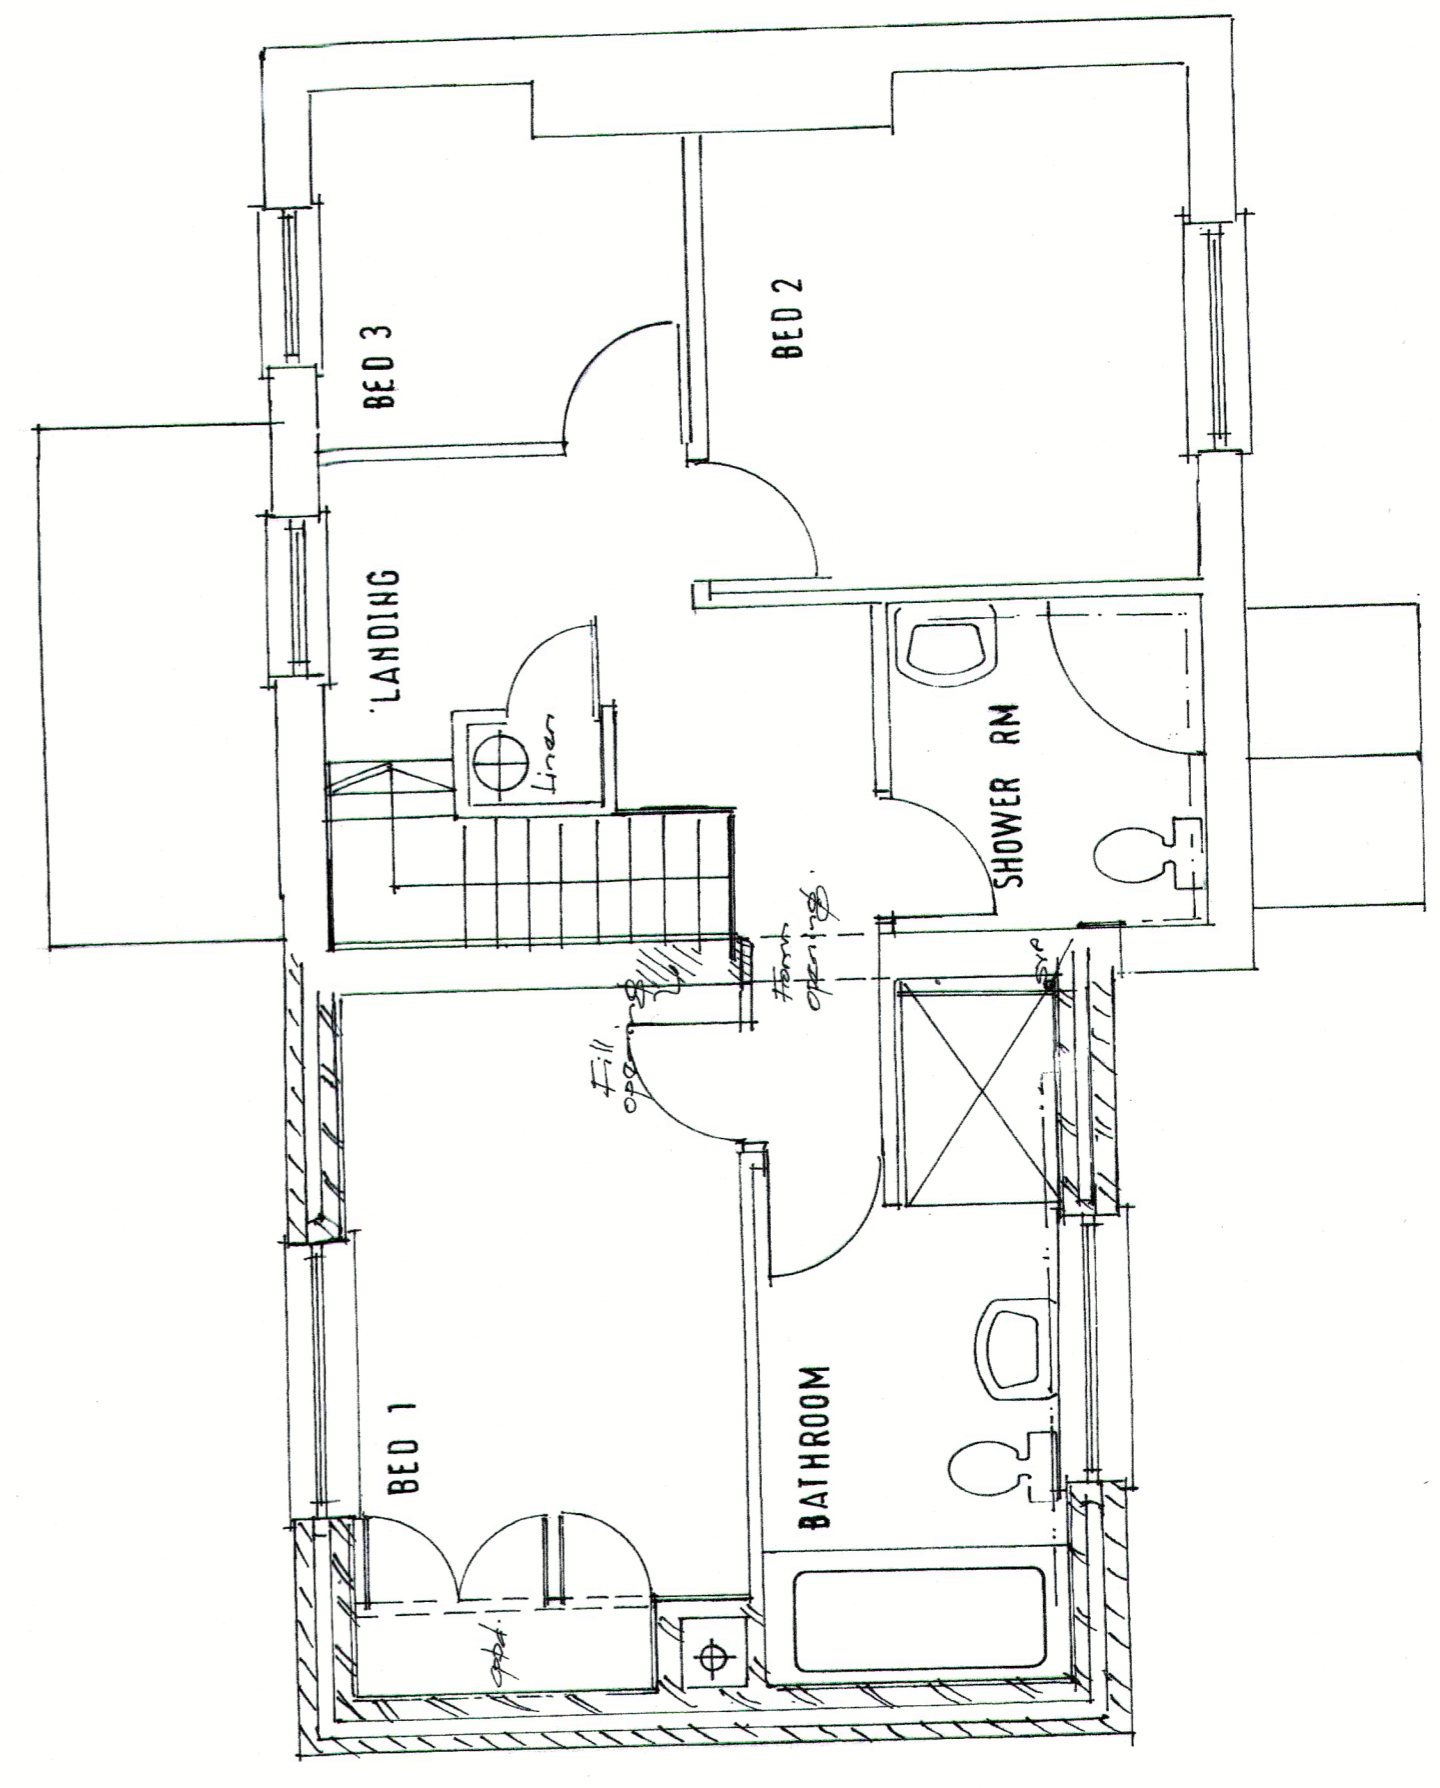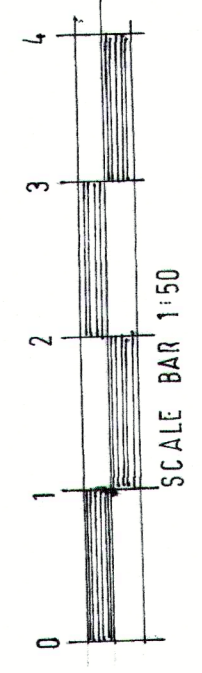

FIRST FLOOR

W.G. SYKES FRICS
CHARTERED SURVEYOR

29 London Street Andover
Hants SP10 2NU
T: 01264 338163
F: 01264 356454
e: info@wgsykes.co.uk
www.wgsykes.co.uk

Project
Client
MR AND MRS L SMITH

Proposed Extension and Alterations to 3 Watch Lane, Freefolk

Drawing title:
PROPOSED
ELEVATIONS, PLANS
SITE PLAN, LOCATION PLAN
Scale: 1:50, 1:100, 1:200,
1:1250 @ A4

DATE: NOVEMBER 2023
Drawn By: W.G. Sykes, FRICS
Plan No: 1172
Rev: 004