
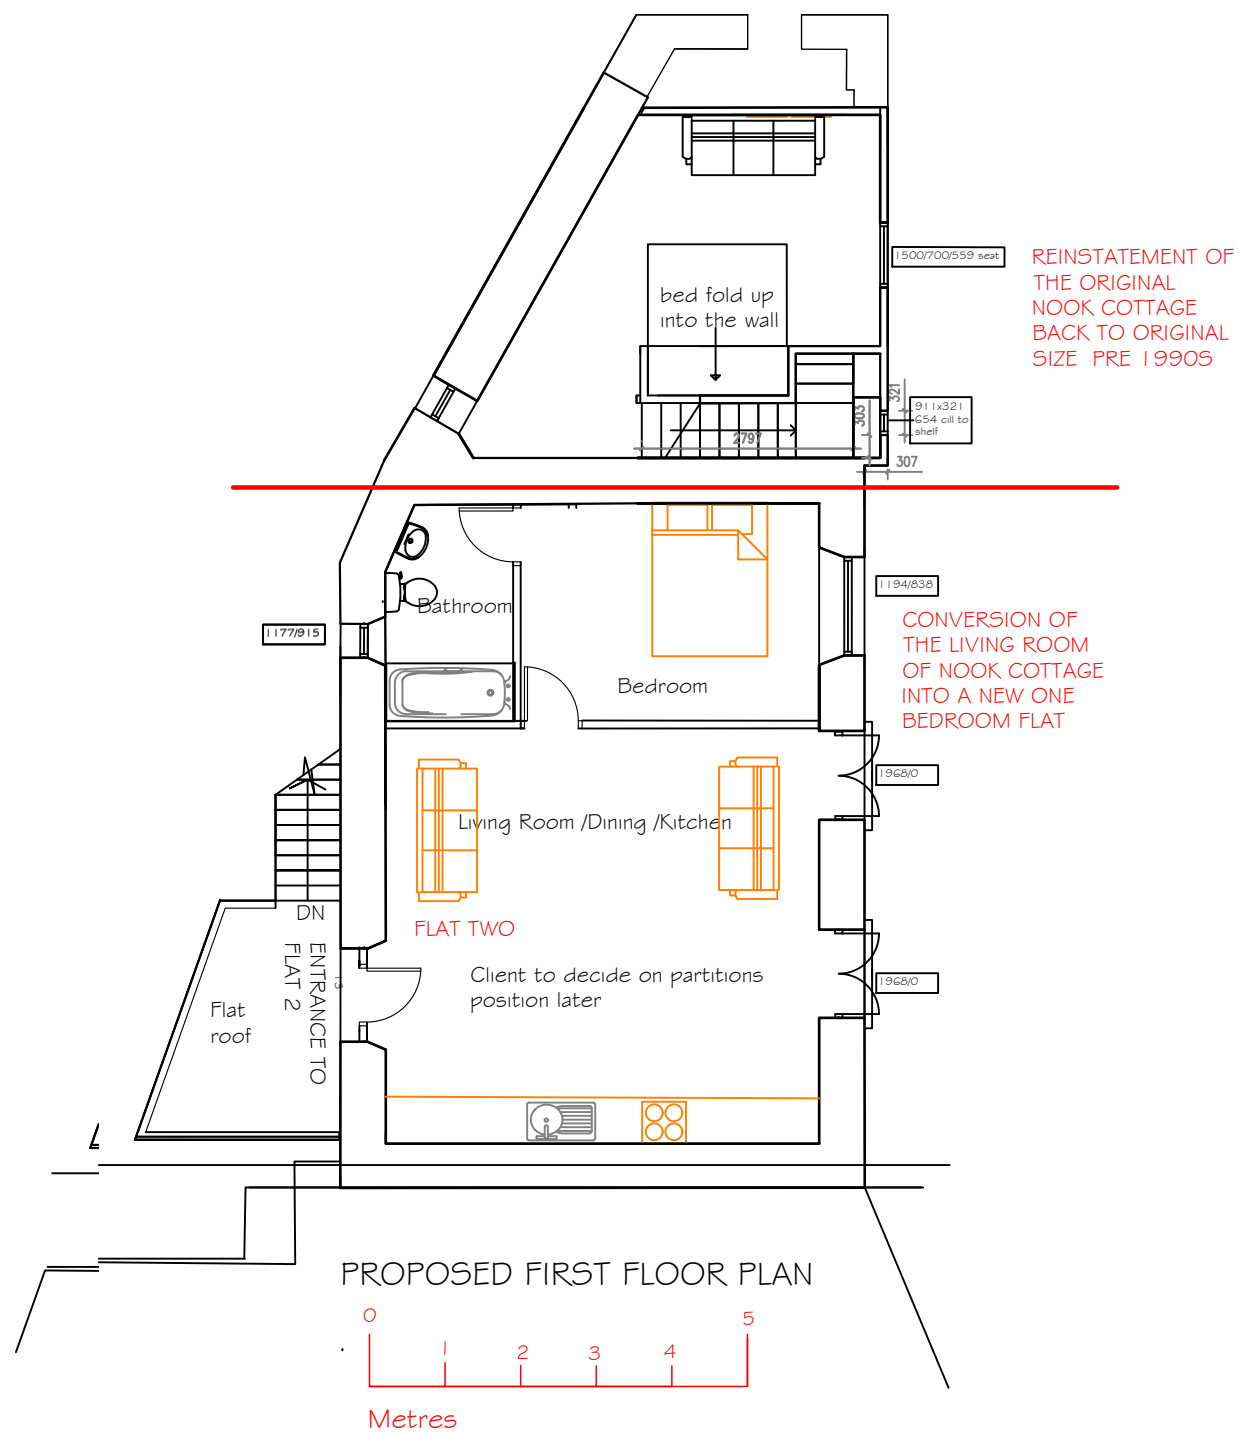


PROPOSED PLANS 1:100 WITH SCALE BAR AND NORTH POINT SHOWN

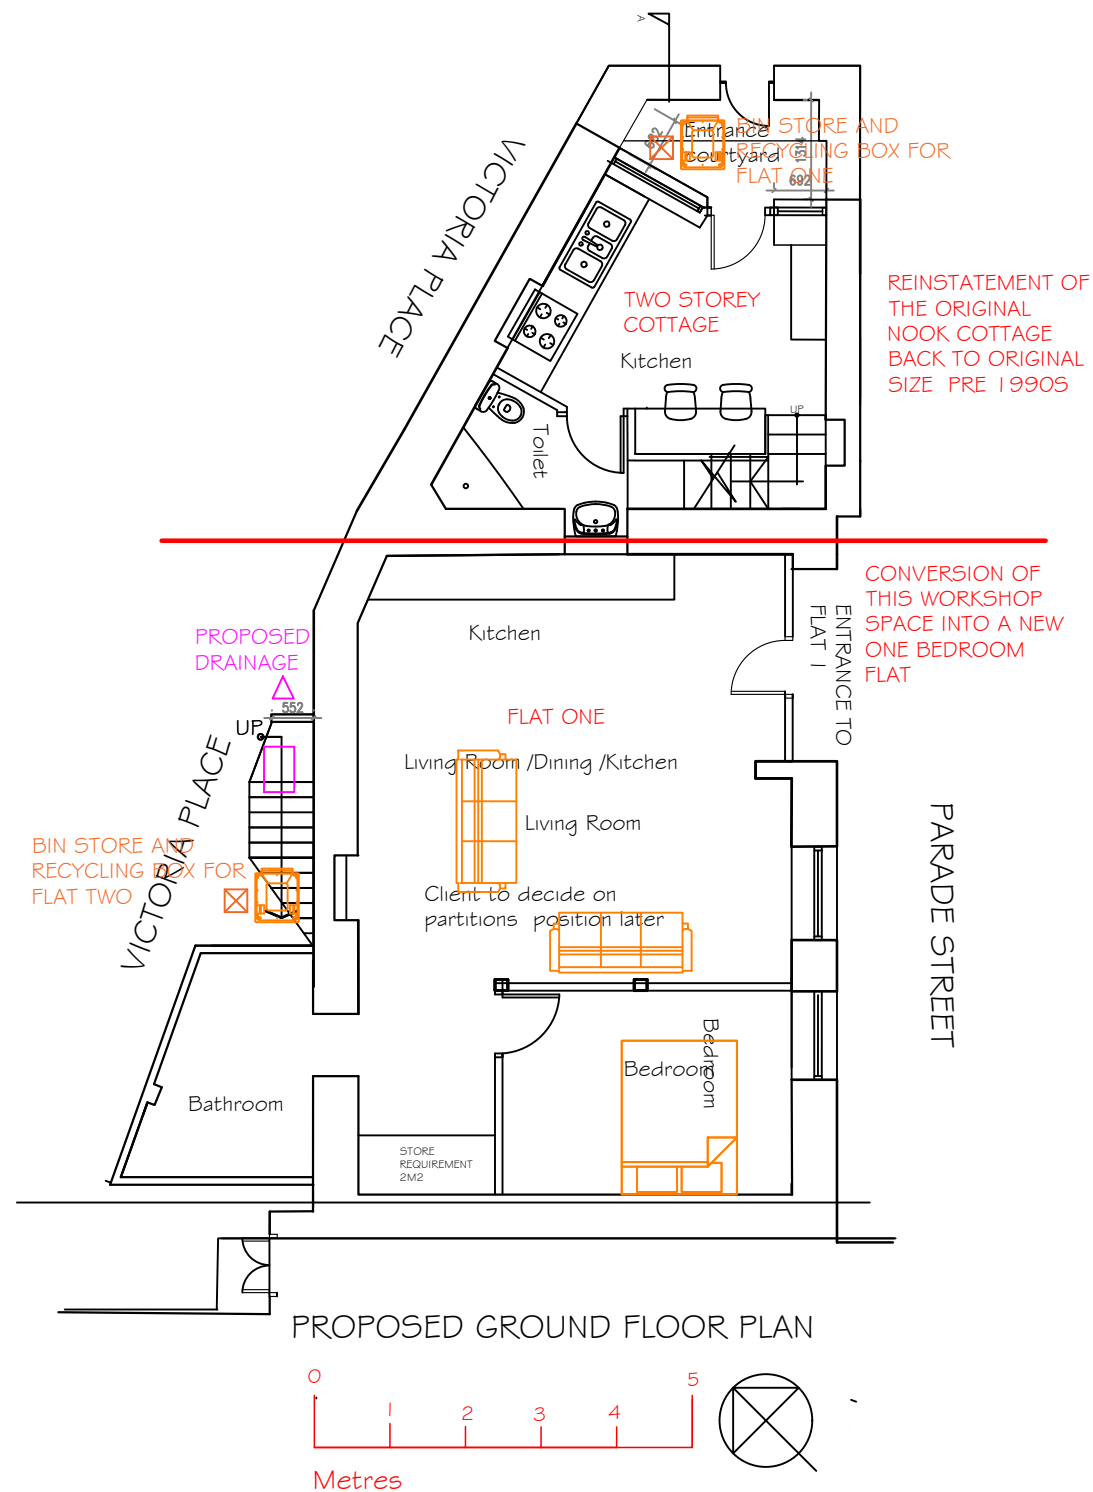

PZ PLANS-Robert Boardman Bsc(Arch) PGDip(Arch)	CLIENT	Mr and Mrs Blackburn	This drawing has been prepared for the sole purpose of applying for town planning and building regulations only and is not a complete working drawing it is not to be scaled from or used for construction. Any figured dimensions are shown only as a guide to planners not for the contractor/builder/self builder The contractor/ builder/client shall assume full and complete responsibility for all and any works constructed as a result of obtaining planning / building regulation approvals .	DATE	SCALE
	Architectural Plans and Designs prepared for Residential Planning Permission and Building Regulations approval	PROJECT TYPE		Alterations to The Nook Parade street Penzance TR18 4BU	13-07-23
Swallows Barn Trezelah Gulval Penzance TR20 8xd	DRAWING TITLE	Proposed Ground and first floor Plans and site and location plan		DRAWING NO	A3
				09-23-04D	