



THIS DRAWING IS COPYRIGHT
 Contractors and Consultants must check all dimensions on site.
 Any discrepancies to be reported to Laurence Associates before
 work proceeds. This drawing shall be used only for the purpose
 intended.
 PLEASE DO NOT SCALE FOR CONSTRUCTION PURPOSES.

Notes:


Rev.	Description	Drawn	Date

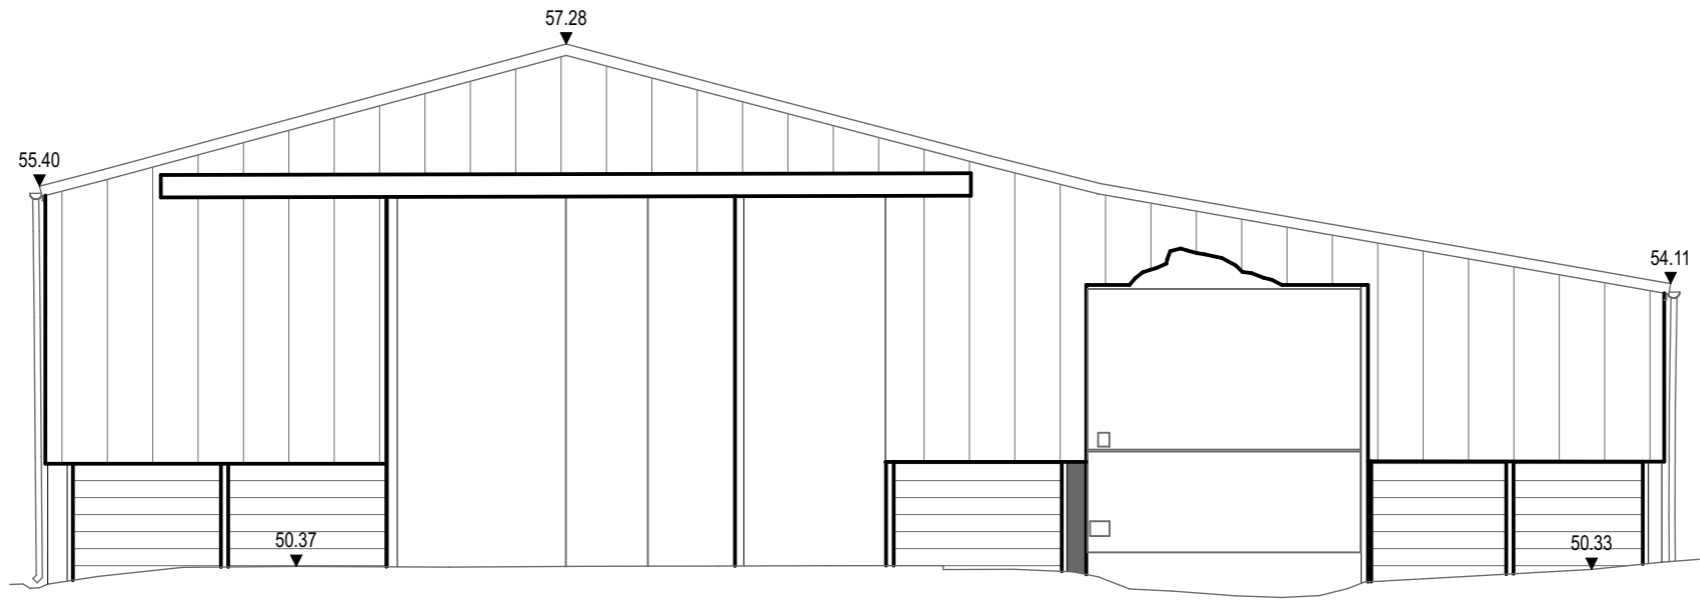

EXISTING NORTH ELEVATION
 1:100

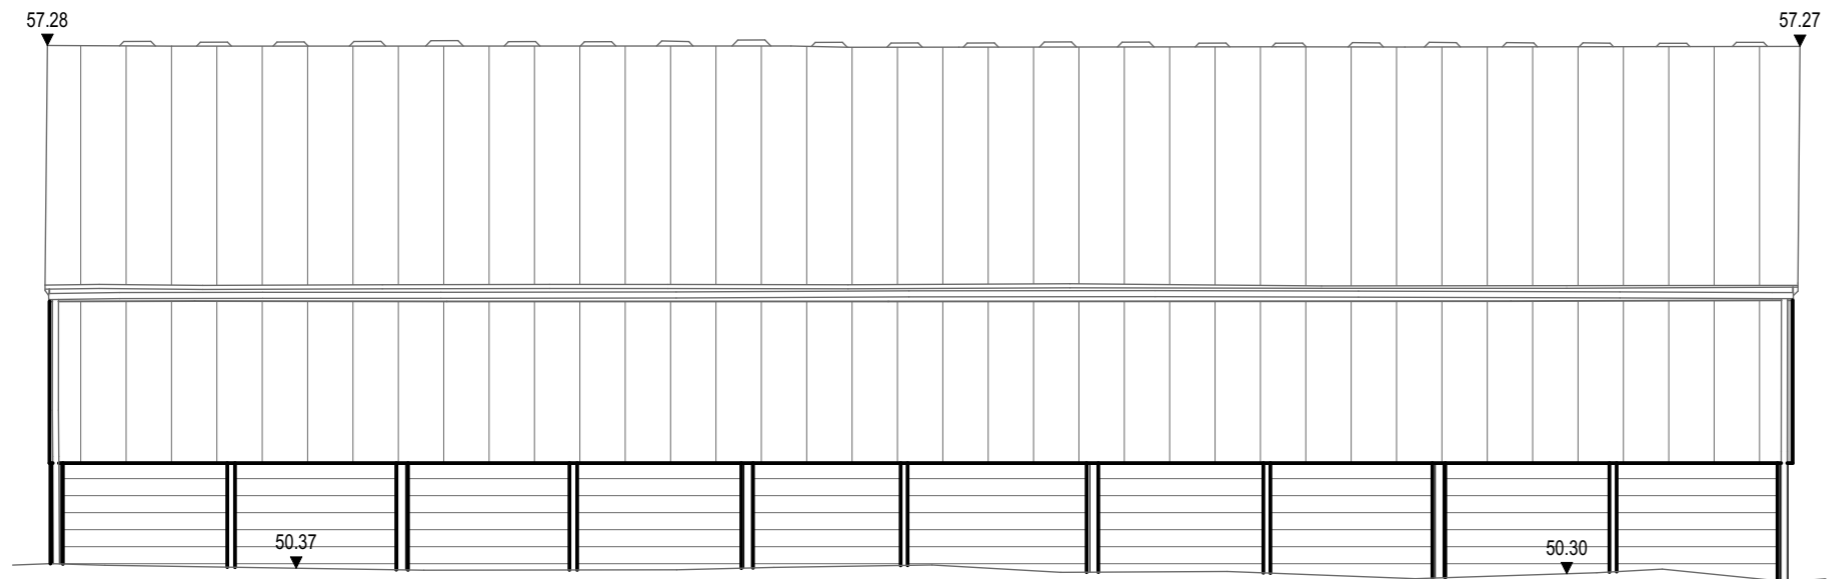

EXISTING SOUTH ELEVATION
 1:100

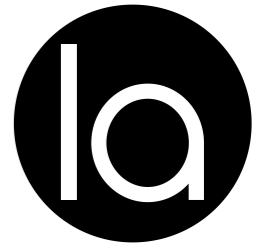

planning | architecture | landscape

t: +44 (0) 1872 225 259 Truro Office
 t: +44 (0) 1579 340 900 Liskeard Office
 e: hello@laurenceassociates.co.uk
 w: www.laurenceassociates.co.uk

Project Title:
**PROPOSED CONVERSION OF
 BARN TO 2 DWELLINGS (CLASS Q)**

Project Address:
**BARN TO SOUTH EAST OF
 RETORRICK MILL
 ST MAWGAN
 TR8 4BH**

Client:
MR C WILLIAMS

Drawing Title:
EXISTING ELEVATIONS

Scale: 1:100@A3	Drawn: LH
Date: 11/22	Checked: KT

Drawing No: 22076-PL-02-01	Rev: 01
-------------------------------	------------

PLANNING

