



THIS DRAWING IS COPYRIGHT  
 Contractors and Consultants must check all dimensions on site.  
 Any discrepancies to be reported to Laurence Associates before  
 work proceeds. This drawing shall be used only for the purpose  
 intended.  
 PLEASE DO NOT SCALE FOR CONSTRUCTION PURPOSES.

Notes:


Rev.	Description	Drawn	Date

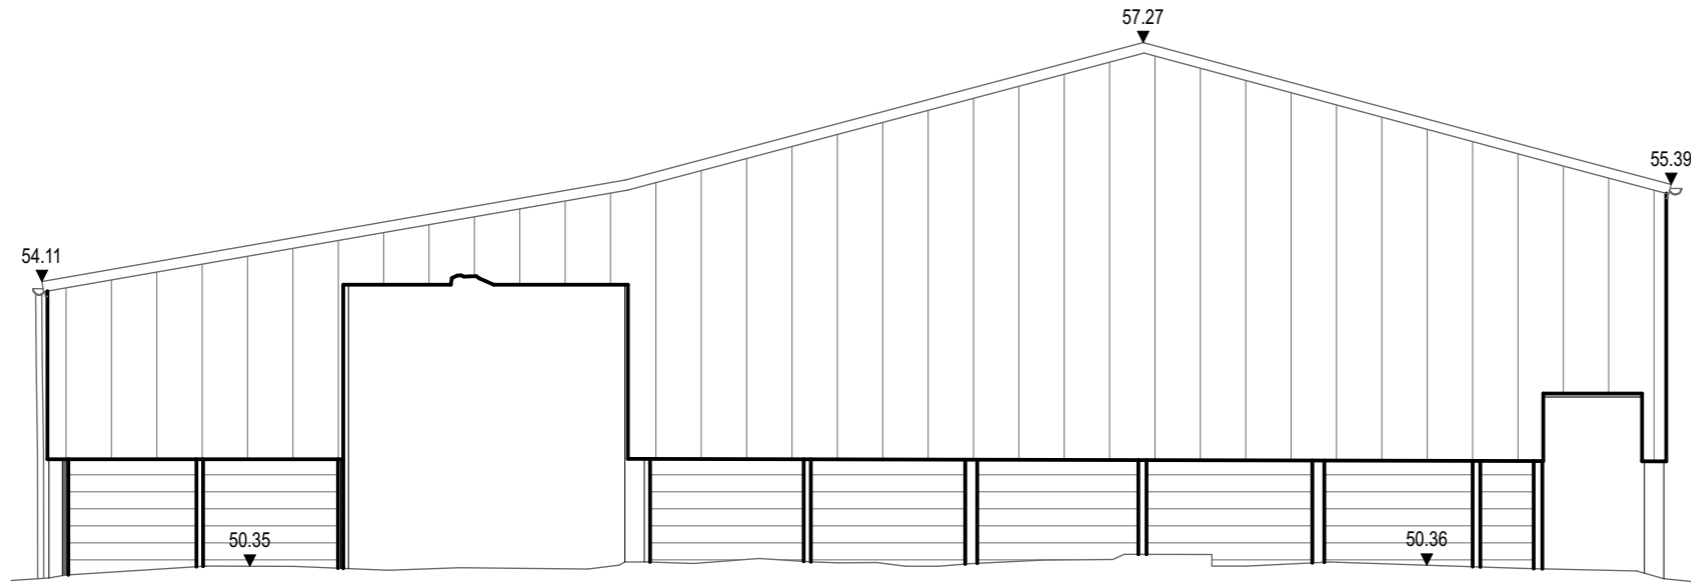

**EXISTING EAST ELEVATION**  
 1:100

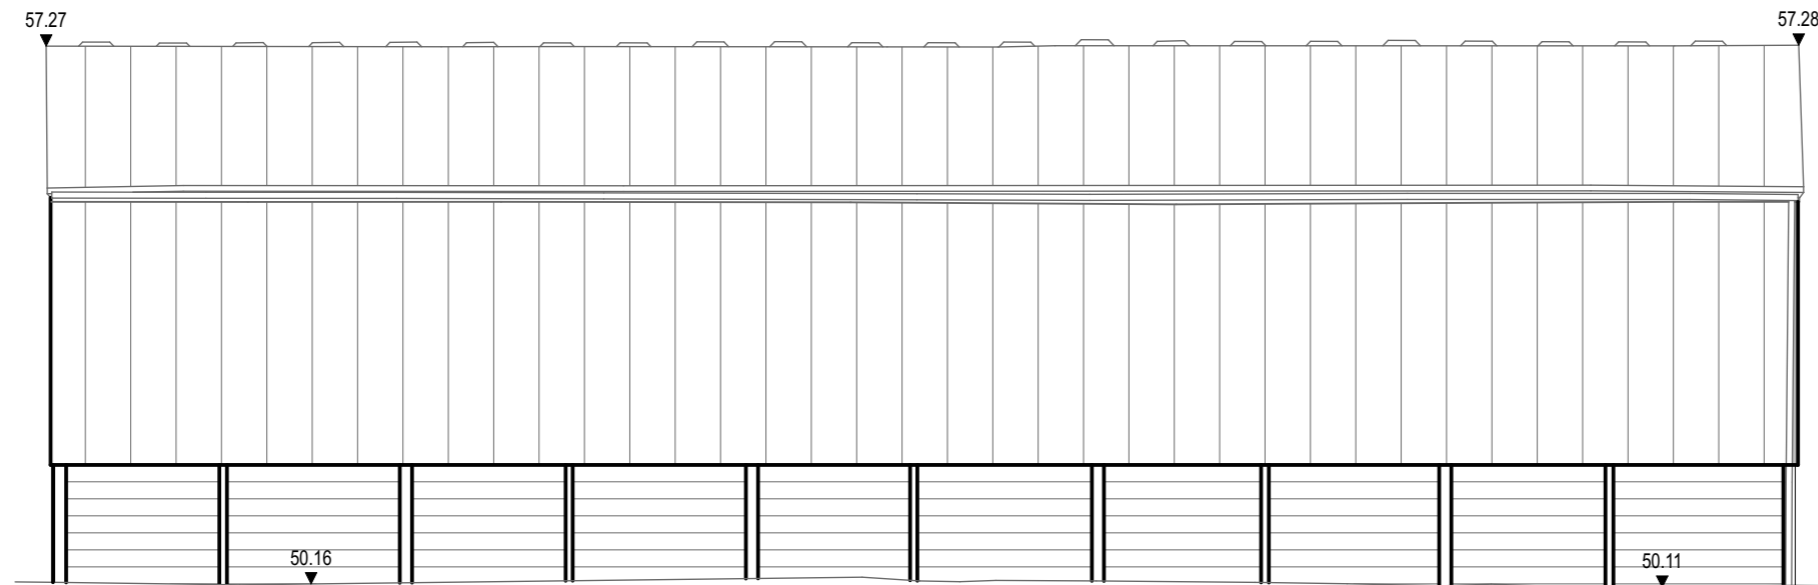

**EXISTING NORTH ELEVATION**  
 1:100

 

planning | architecture | landscape

t: +44 (0) 1872 225 259 Truro Office  
 t: +44 (0) 1579 340 900 Liskeard Office  
 e: hello@laurenceassociates.co.uk  
 w: www.laurenceassociates.co.uk

Project Title:  
**PROPOSED CONVERSION OF  
 BARN TO 2 DWELLINGS (CLASS Q)**

Project Address:  
**BARN TO SOUTH EAST OF  
 RETORRICK MILL  
 ST MAWGAN  
 TR8 4BH**

Client:  
**MR C WILLIAMS**

Drawing Title:  
**EXISTING ELEVATIONS**

Scale: 1:100@A3	Drawn: LH
Date: 11/22	Checked: KT

Drawing No: 22076-PL-02-02	Rev: 01
-------------------------------	------------

**PLANNING**