


THE CONTRACTOR MUST VERIFY ALL DIMENSIONS ON SITE BEFORE MAKING SHOP DRAWINGS OR COMMENCING WORK OF ANY KIND. NO DIMENSIONS TO BE SCALED FROM THIS DRAWING.

No.	Date	Description
D1	17.08.23	Revised following client comments
D2	07.09.23	Revised following client comments
D3	06.10.23	Revised following client comments
P1	06.11.23	Draft Planning for Client Approval
P2	13.11.23	Planning Submission

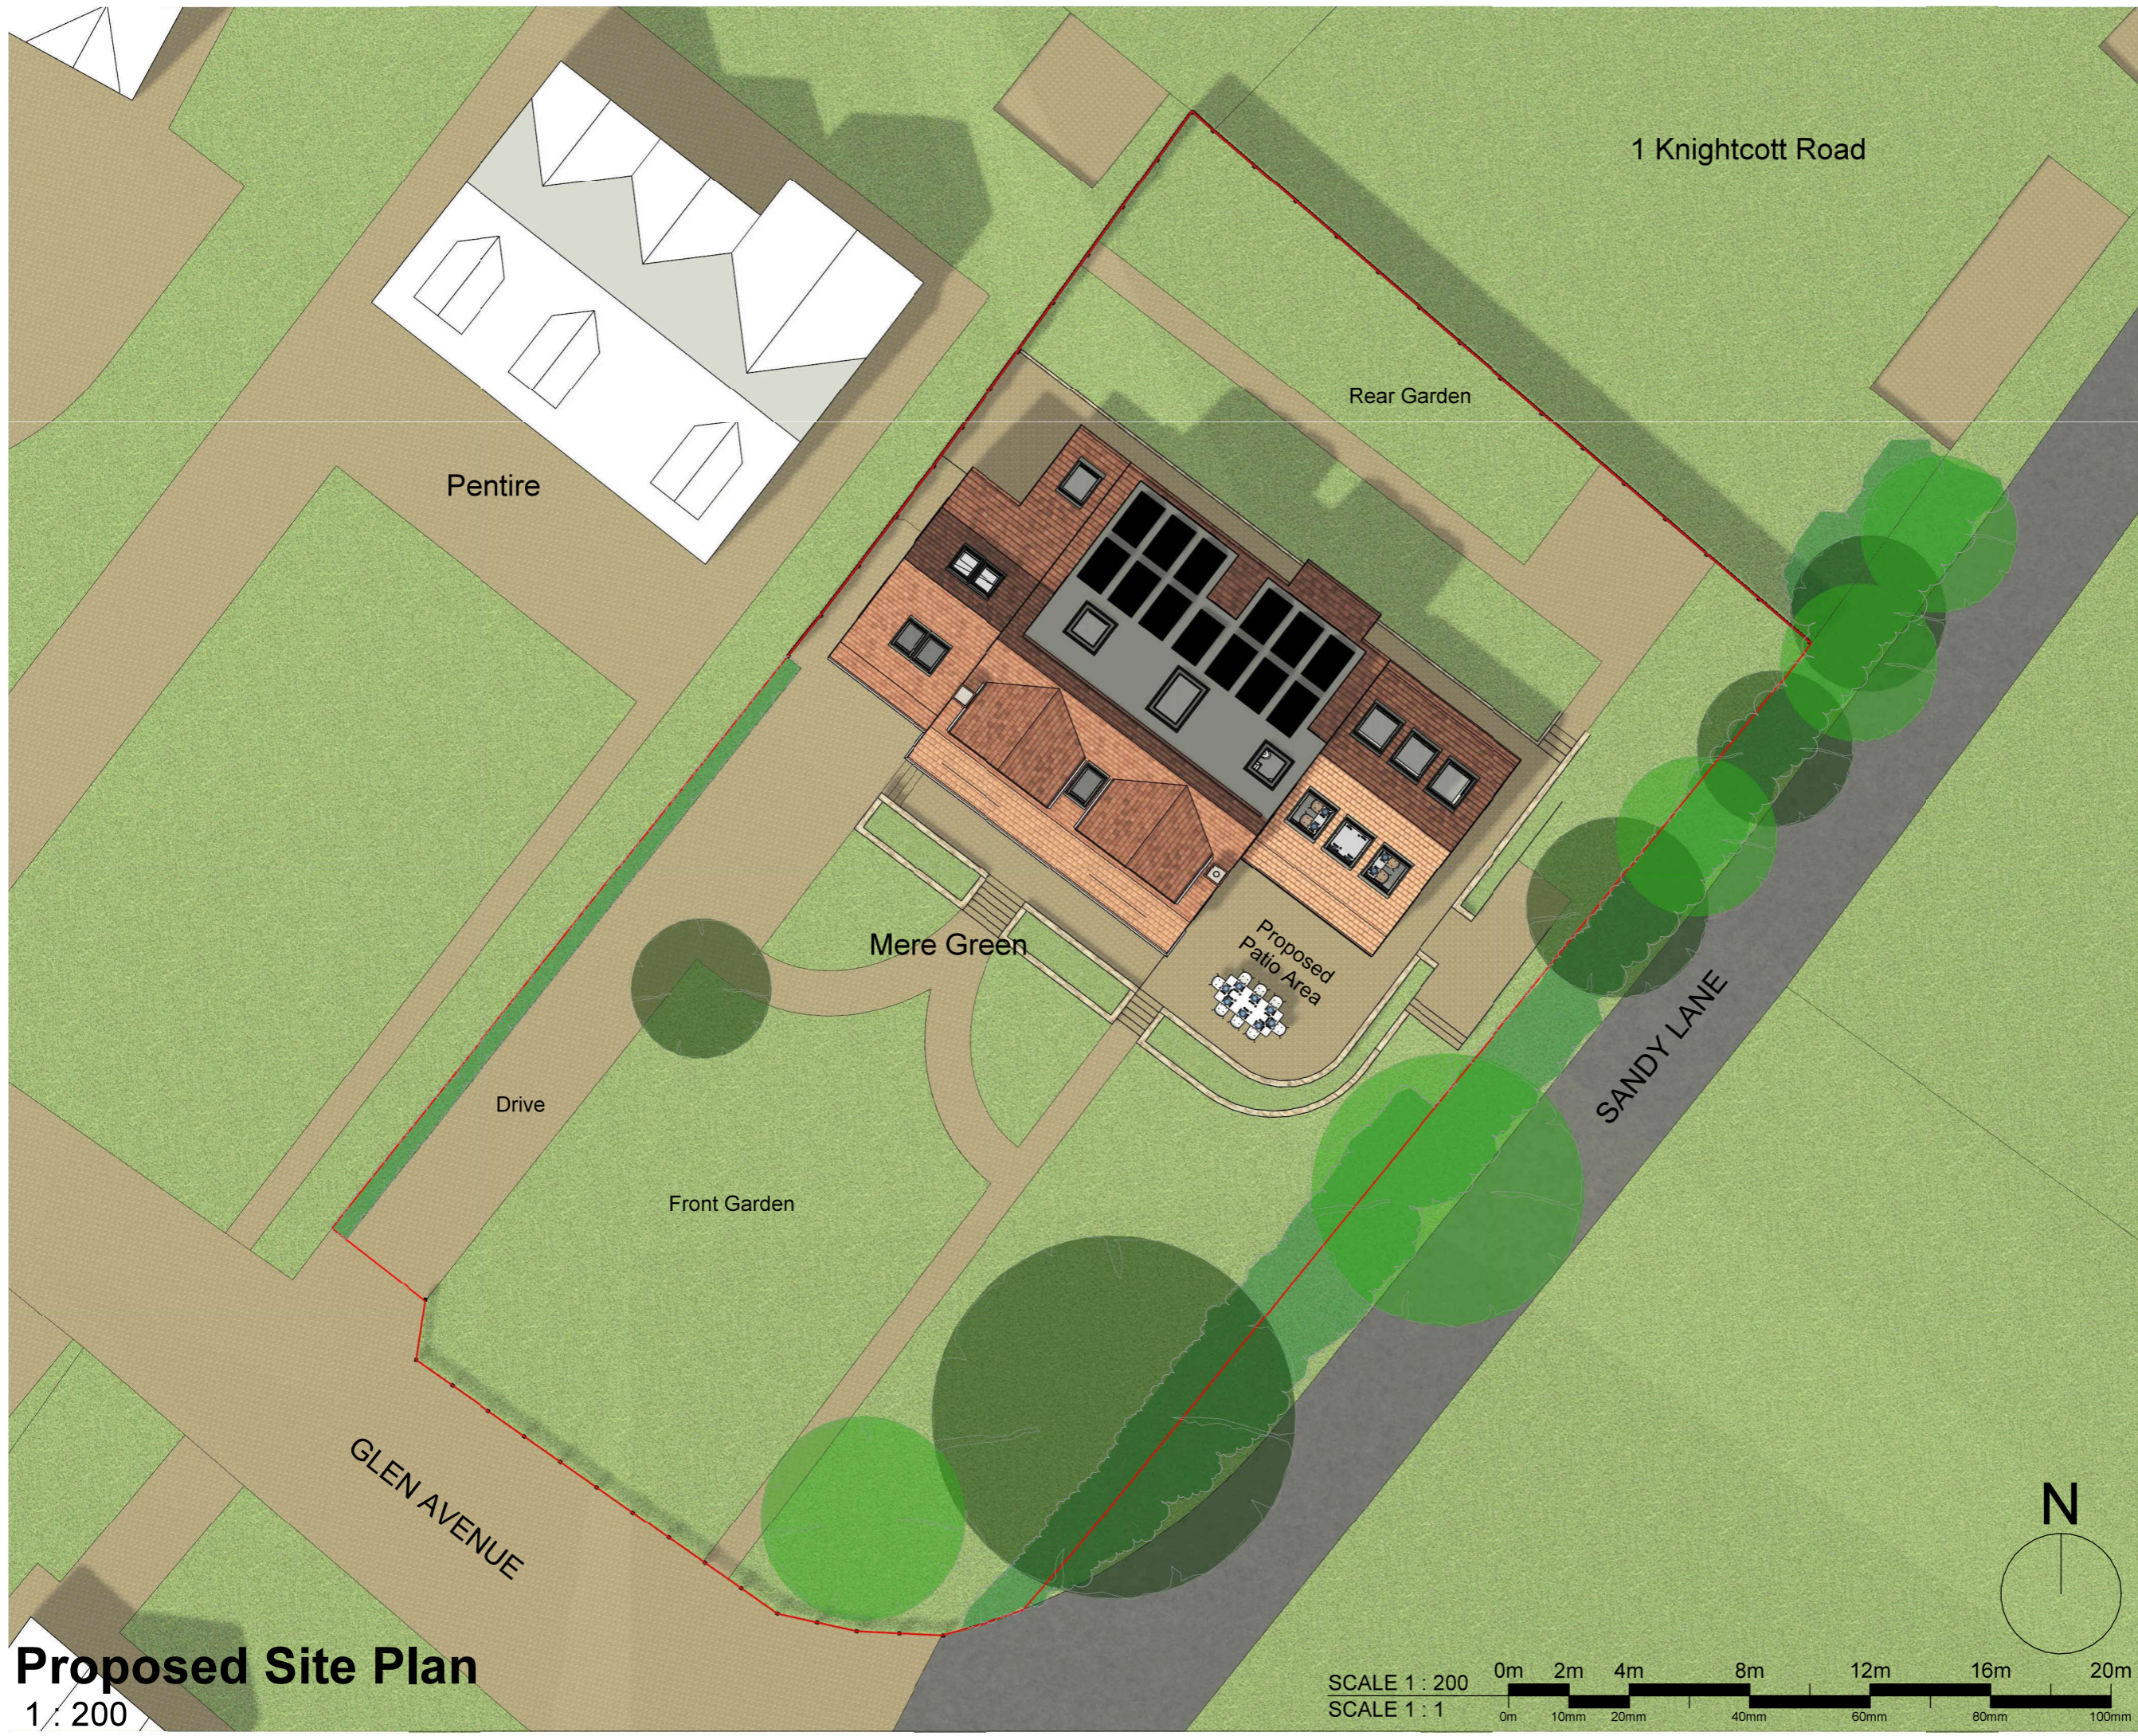

Proposed Site Plan

1 / 200

SCALE 1 : 200 0m 2m 4m 8m 12m 16m 20m
 SCALE 1 : 1 0m 10mm 20mm 40mm 60mm 80mm 100mm

JAMES KILKENNY ARCHITECTURE

a: 1 Islington Road, Bristol, BS3 1QB - t: 07779610169
 w: www.james-kilkenny.co.uk - e: james@james-kilkenny.co.uk

CLIENT:
 Tim Howes & Anoushka Winton

PROJECT:
 Mere Green, Glen Avenue, Abbots Leigh, North Somerset, BS8 3SD

DRAWING:
 Proposed Site Plan

DRAWING No: 2310/PRP200 REV: P2

SCALE: 1 : 200 at A3
 DRAWN: JK Date: 19/06/23
 CHECKED: JK Date: 19/06/23

DRAWING STATUS/REASON FOR ISSUE:
PLANNING

© COPYRIGHT EXISTS ON THE DESIGNS AND INFORMATION SHOWN ON THIS DRAWING