




South East Elevation

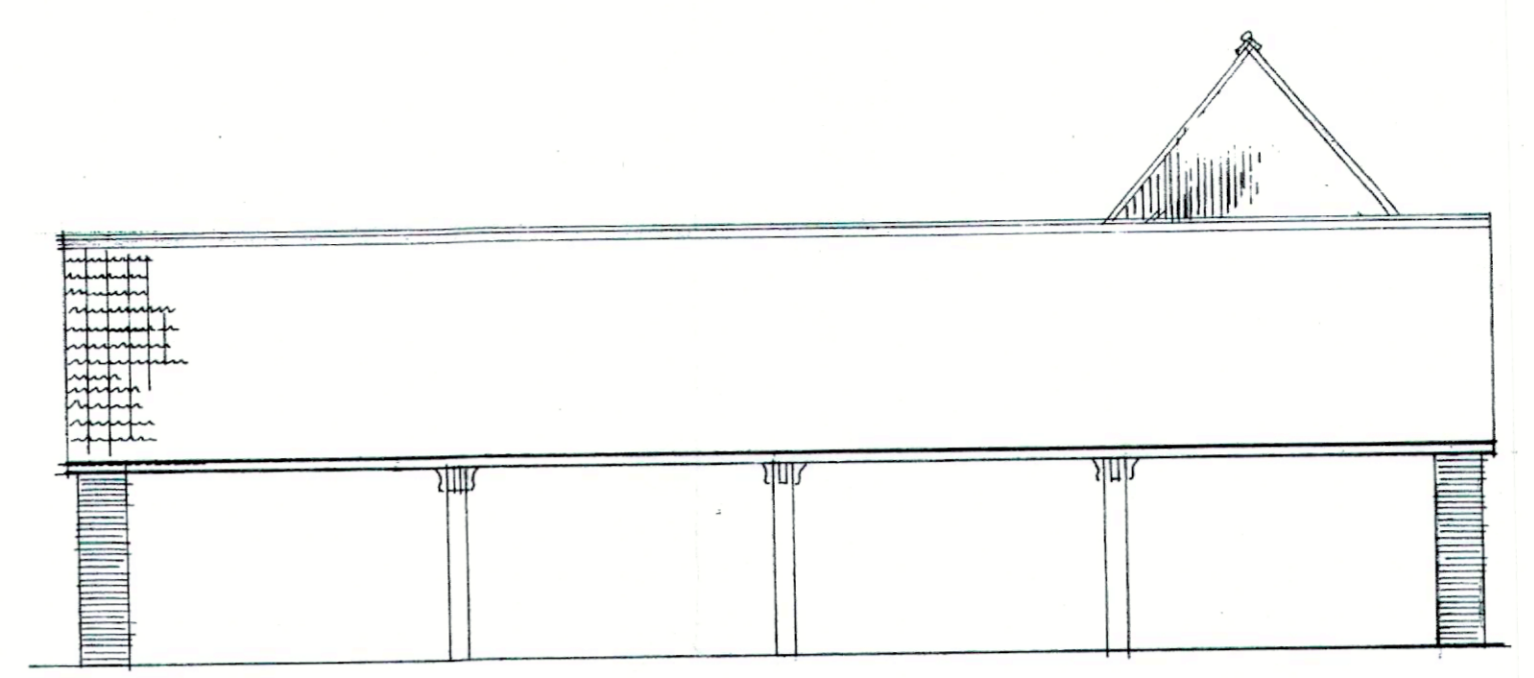


North East Elevation

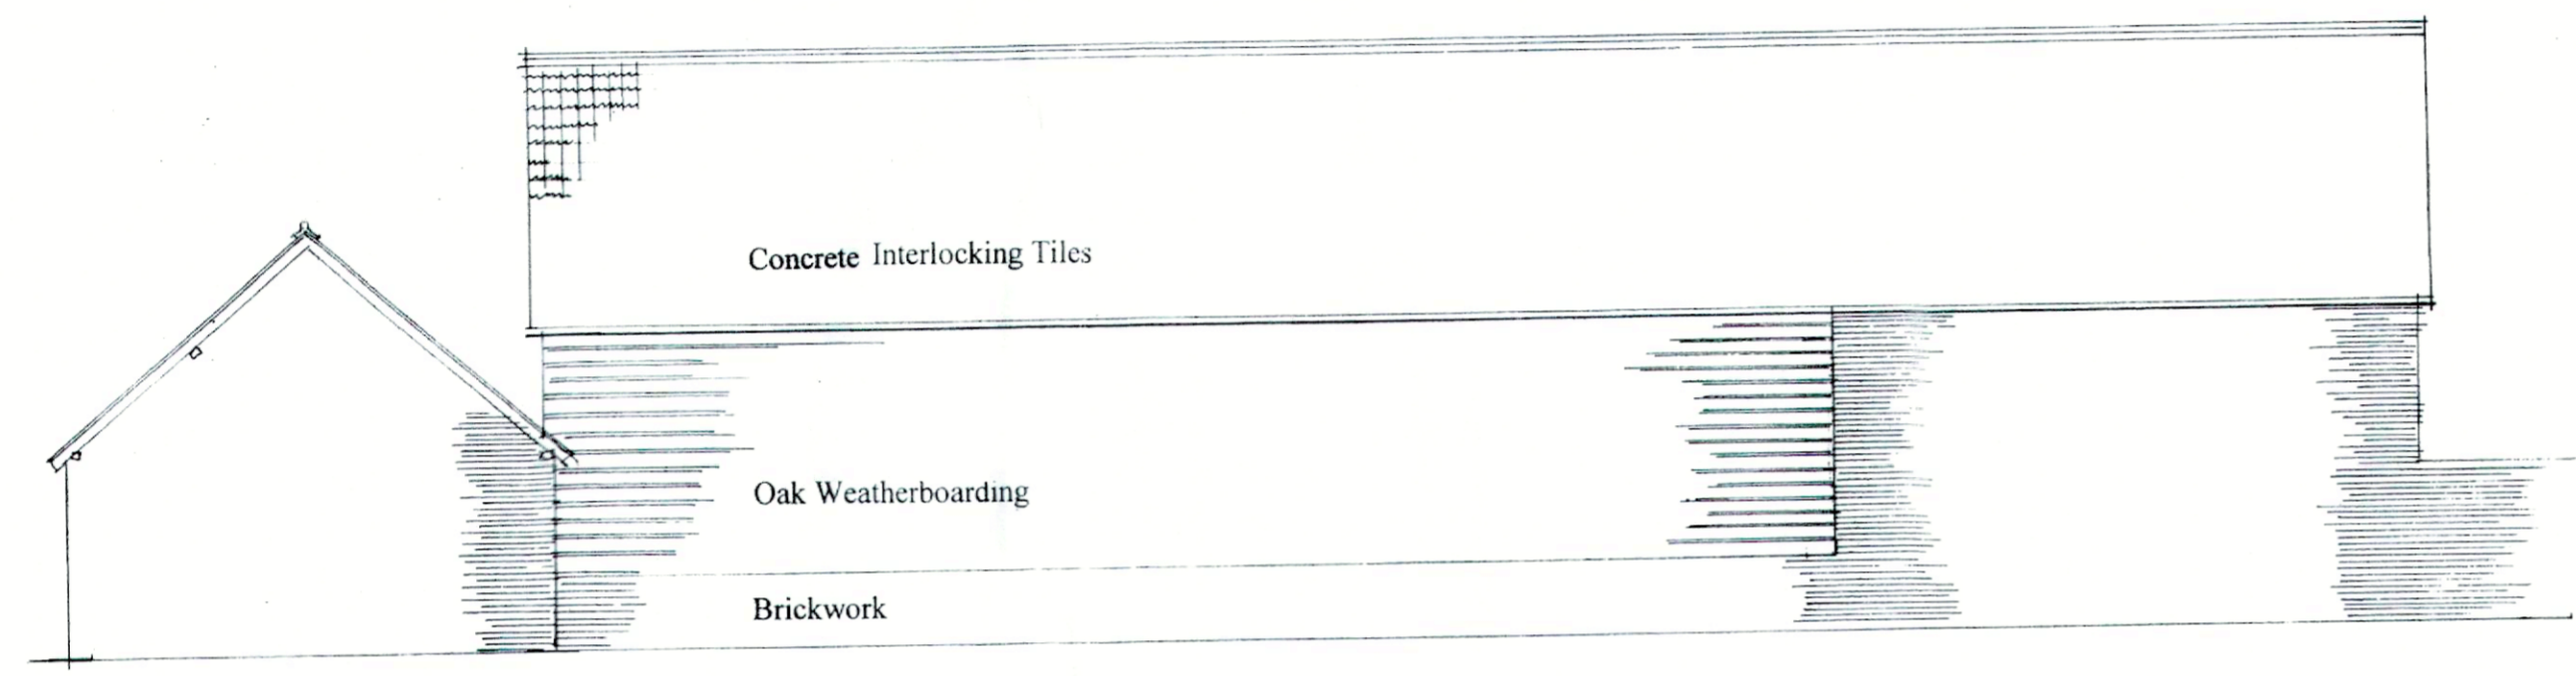


North West Elevation

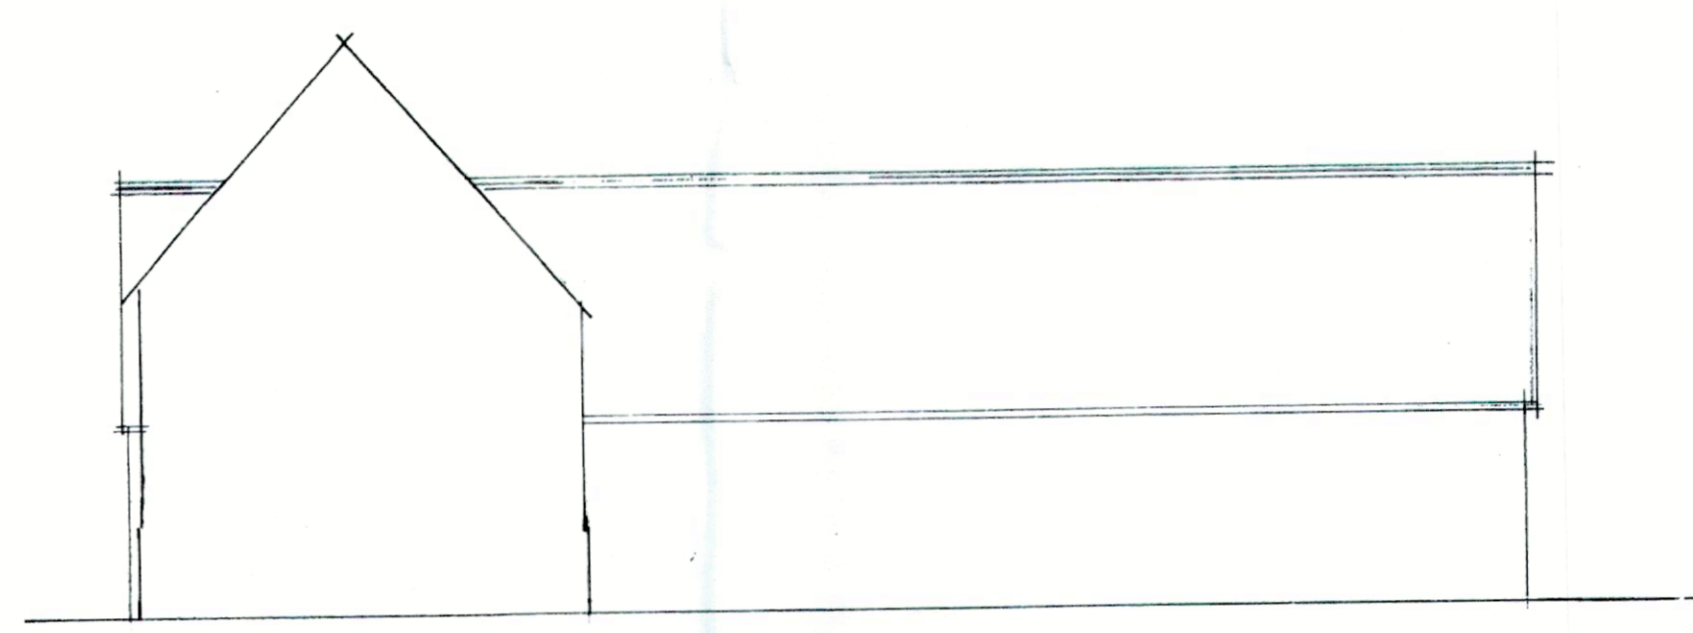


South West Elevation

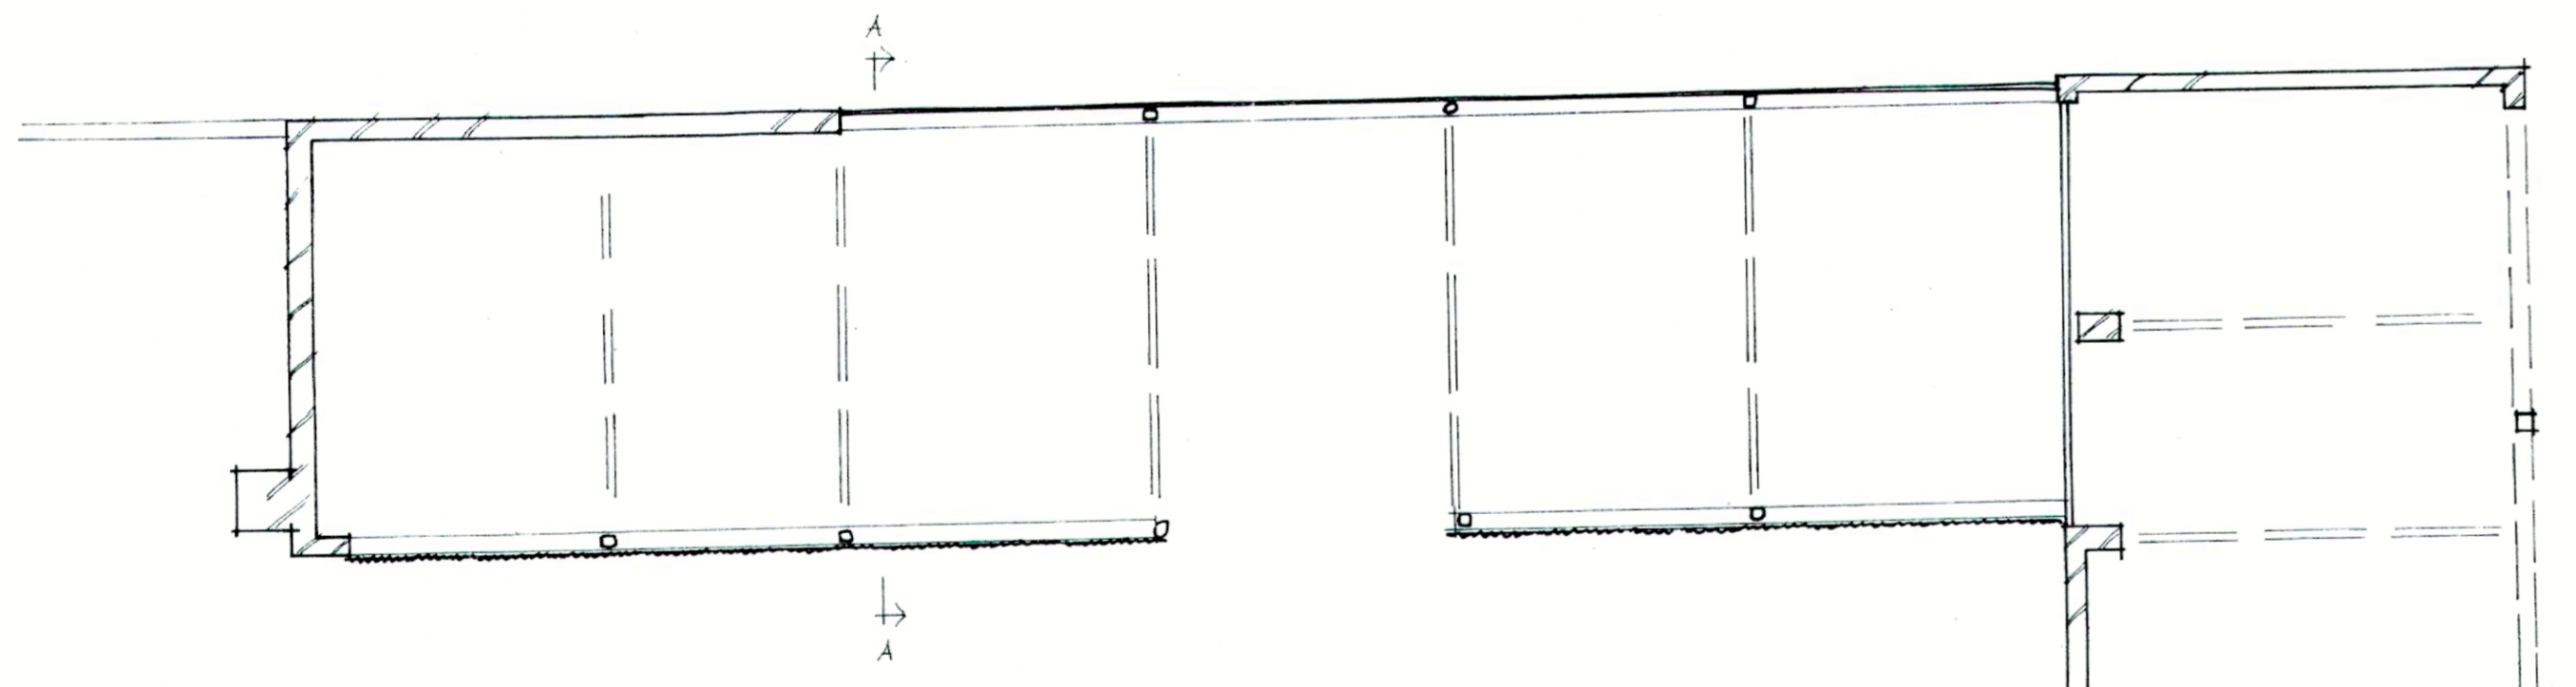

Ground Layout

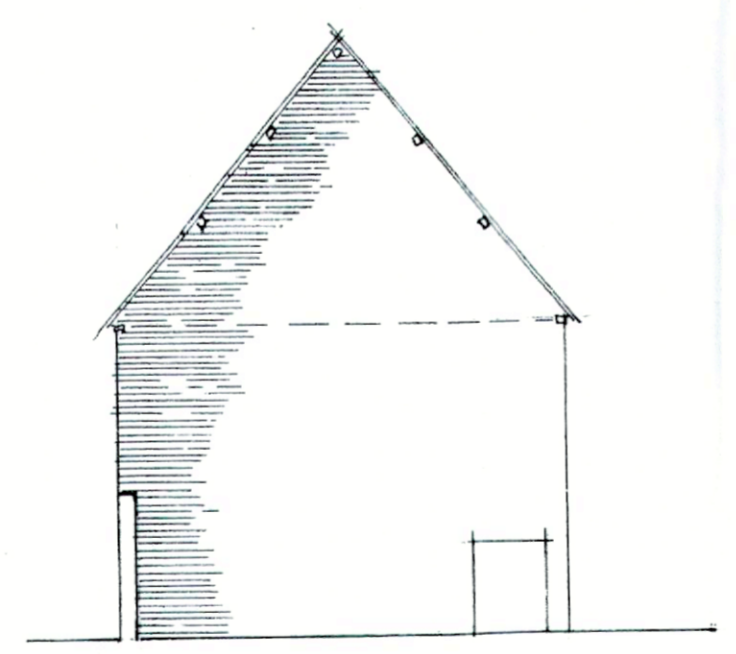

South West Elevation

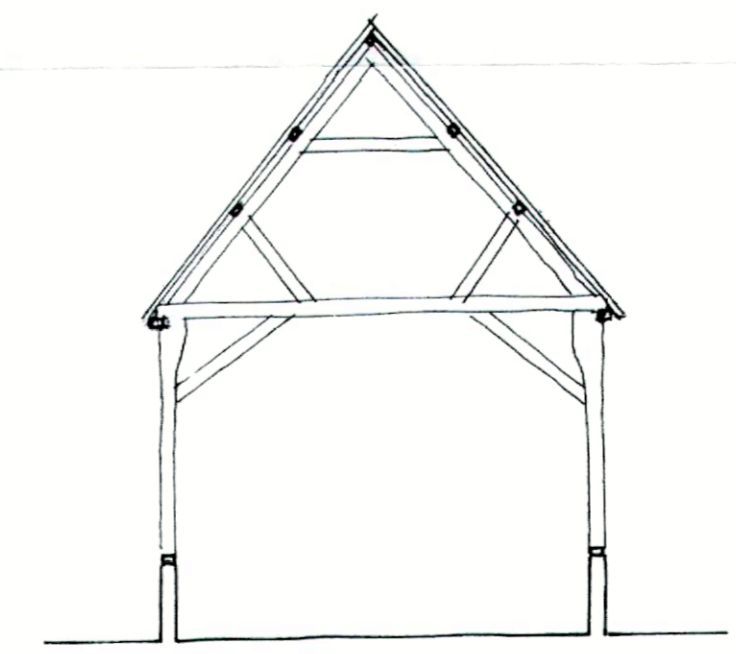

Section A-A



Deer Park Court, Hursley, Winchester, Hants SO21 2LD
 Tel: 01202 8027 0272 Fax: 01202 8027 0274
 PO Box 3967, Wimborne, Dorset BH21 1YR
 Tel: 01202 600047 Fax: 01202 840406

CLIENT
 Avon Tyrell Estate

PROJECT
 Court Lane Farm

DRAWING
 Plans / Elevations of
 Timber Framed Barn
 & Cartshed Barn
 as Existing

SCALE 1:100 **DATE** Nov 2000

DRG. NO. 163/30 **REV**