



001  
001 2 3


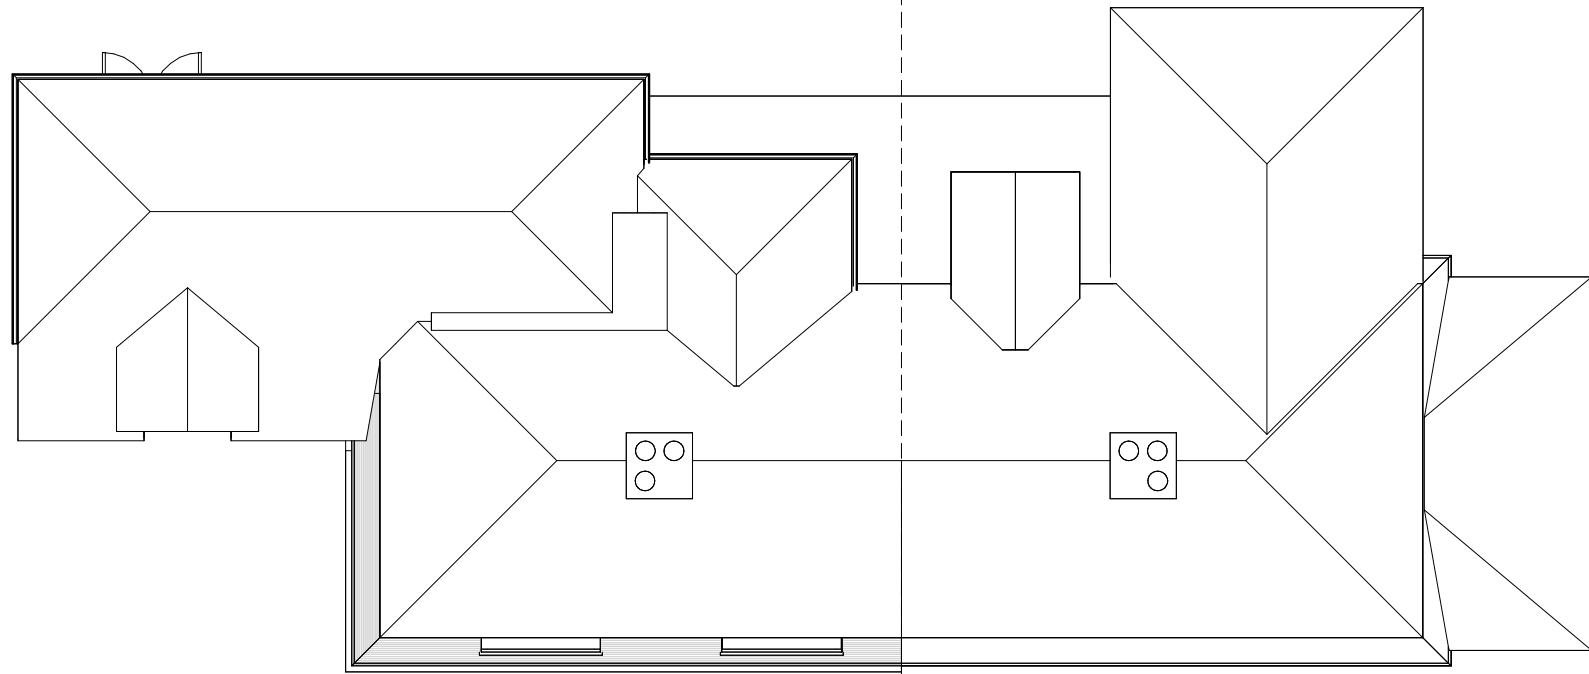


1  
001

**1 02 - Existing Roof Plan**  
003 Scale - 1 : 100

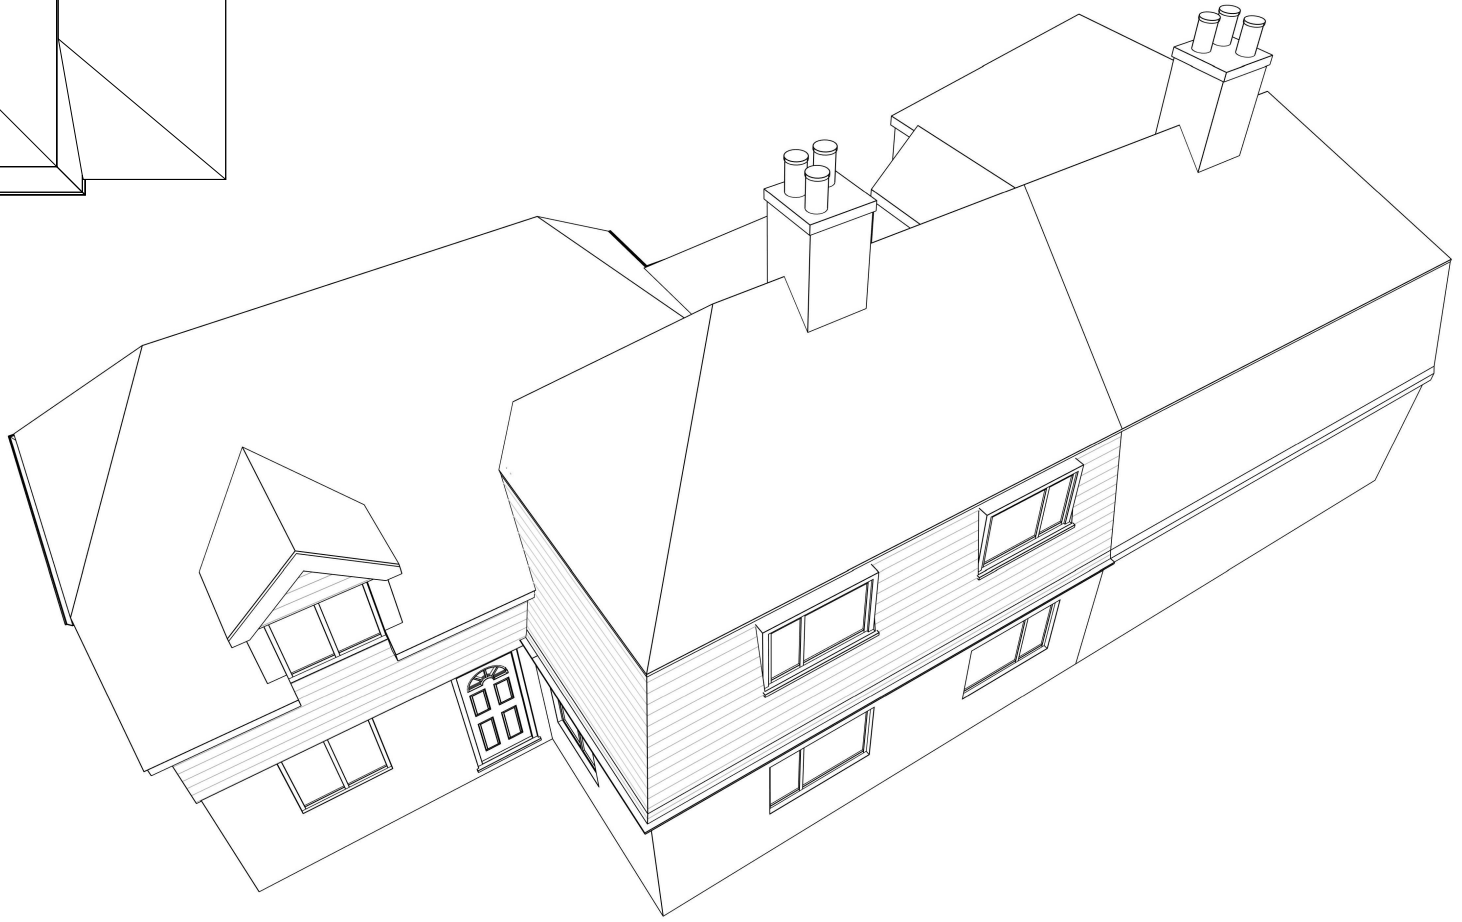

Notes:

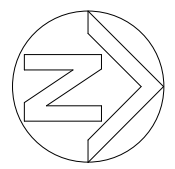 

Rev. | Date | Details

| Drawn | Chkd

Issued for:

**PLANNING**

Project/Client:  
Mr Luke & Ms Wain  
11 Lawn Road  
Milford on Sea

Project Number: 23011

Dwg No: 003

Rev:

Drawing:  
Existing Roof Plan

Scale:  
1 : 100@A3