





1 Proposed Front Elevation
201 Scale - 1 : 100

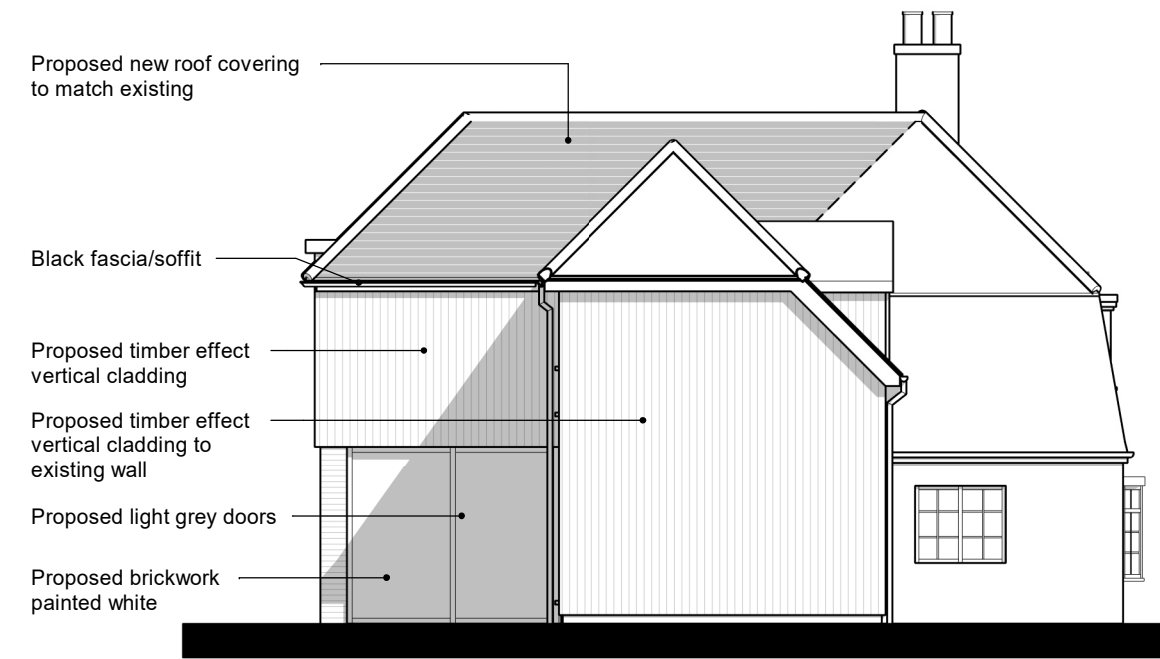


2 Proposed Side Elevation
201 Scale - 1 : 100

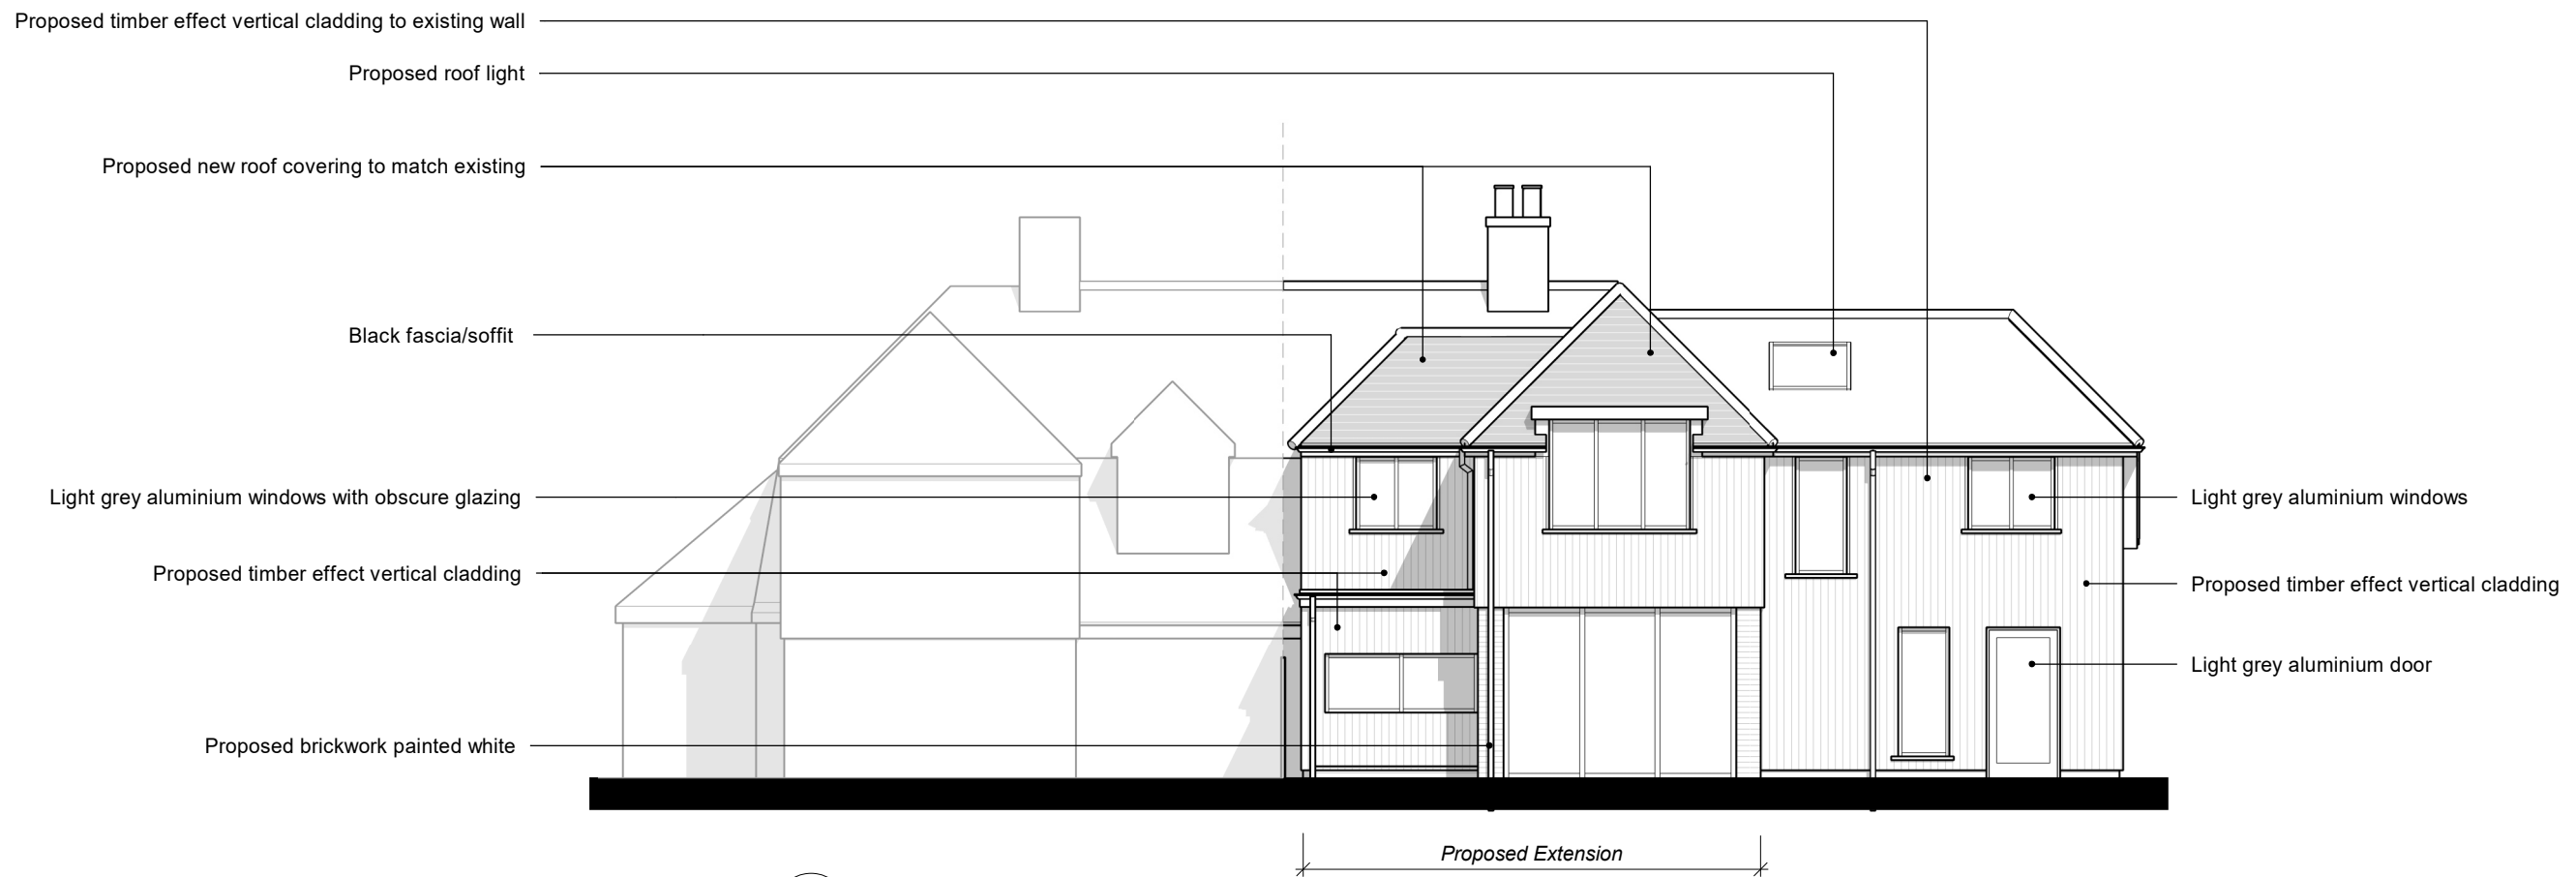

3 Proposed Rear Elevation
201 Scale - 1 : 100

Notes:

 

Issued for:

PLANNING

Project/Client:
Mr Luke & Ms Wain
11 Lawn Road, Milford
on Sea

Project Number: 23011

Dwg No: 201 Rev:

Drawing:
Proposed Elevations

Scale:
1 : 100@A3

Rev. | Date | Details

| Drawn | Chkd