

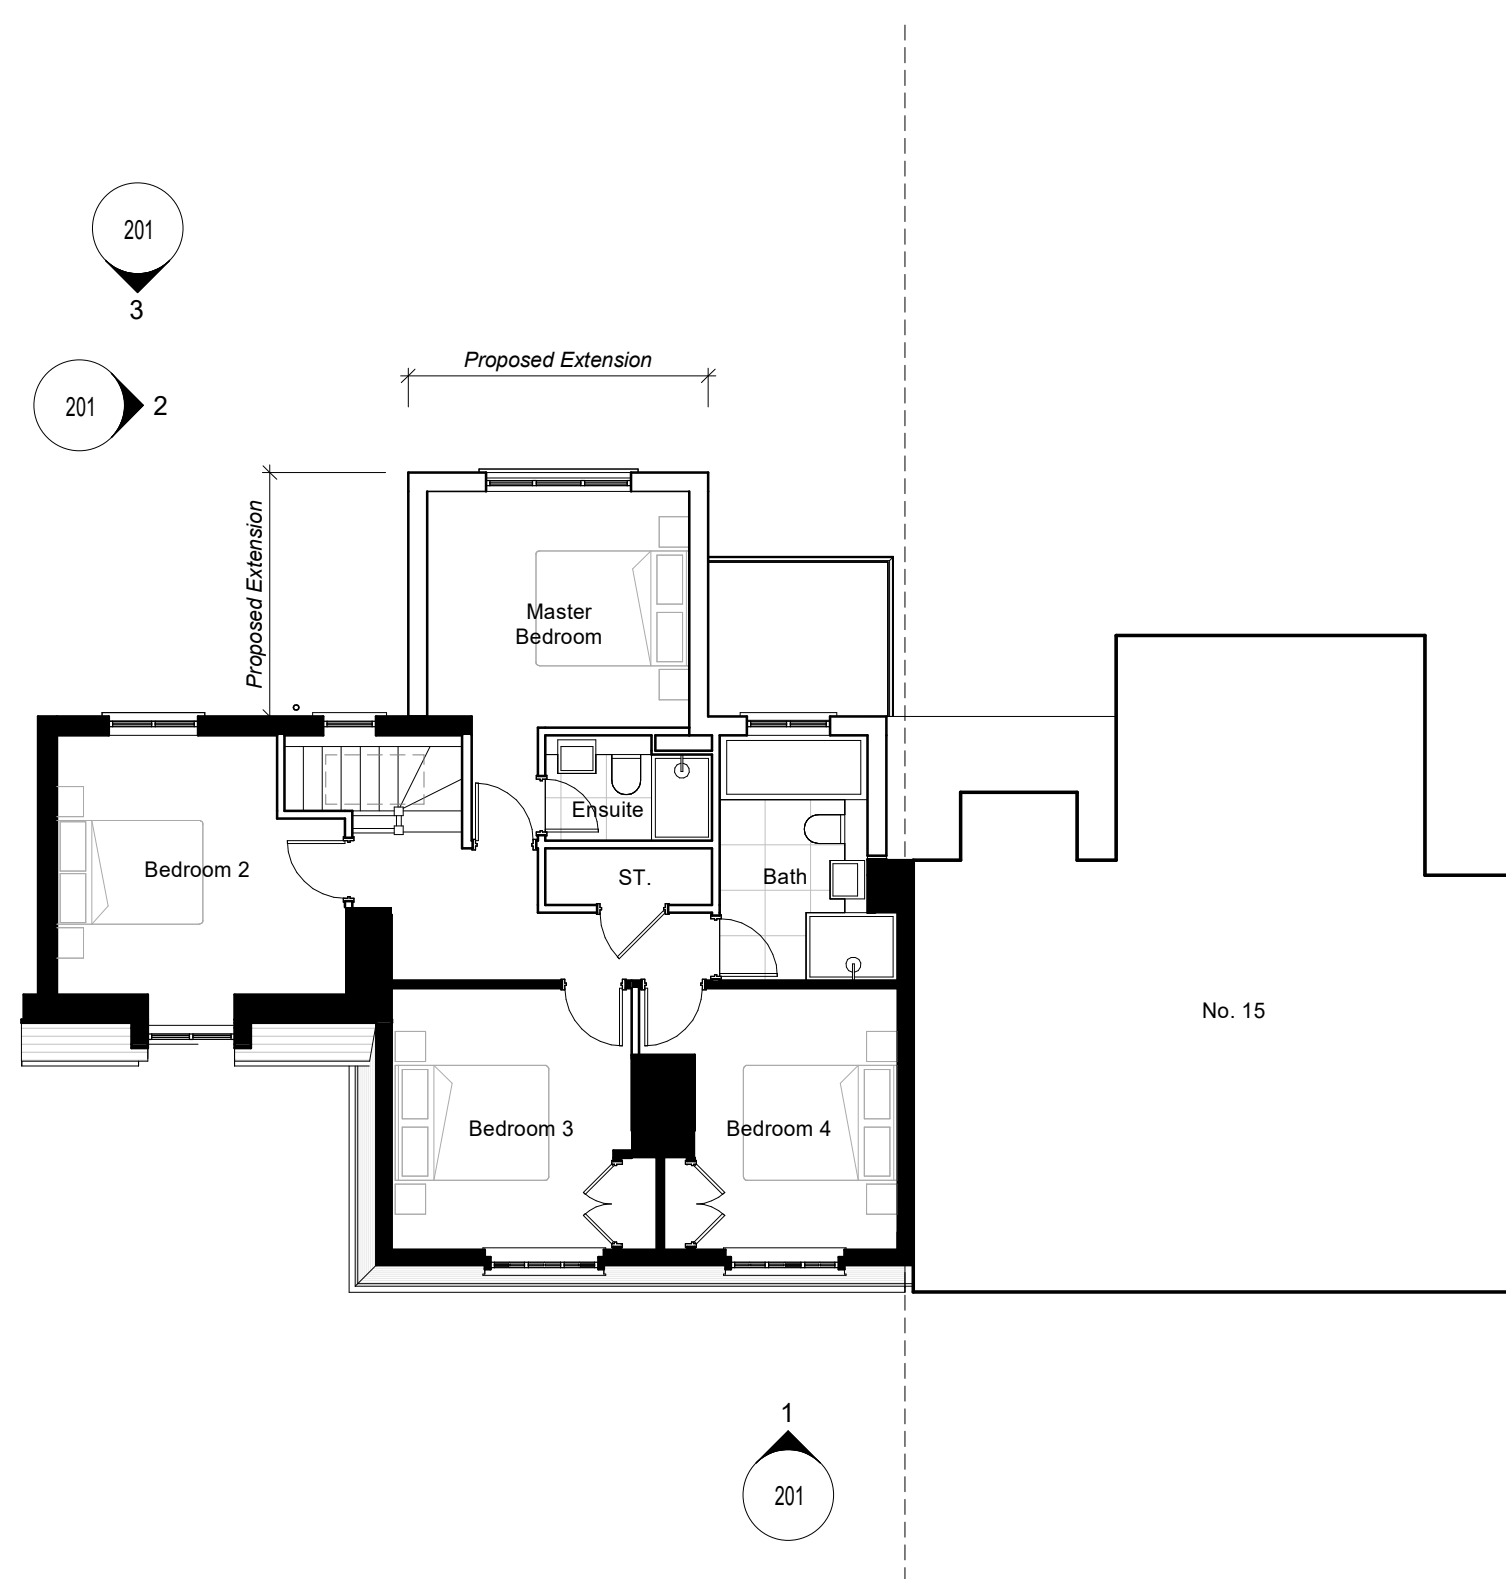


1 00 Proposed Ground Floor Plan
 100 Scale - 1 : 100

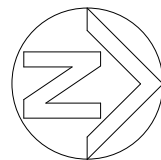

2 01 Proposed First Floor Plan
 100 Scale - 1 : 100

Notes:

 

Rev. | Date | Details

| Drawn | Chkd

Issued for:

PLANNING

Project/Client:
 Mr Luke & Ms Wain
 11 Lawn Road, Milford
 on Sea

Project Number: 23011

Dwg No: 100 Rev:

Drawing:
 Proposed Floor Plans

Scale:
 1 : 100@A3