


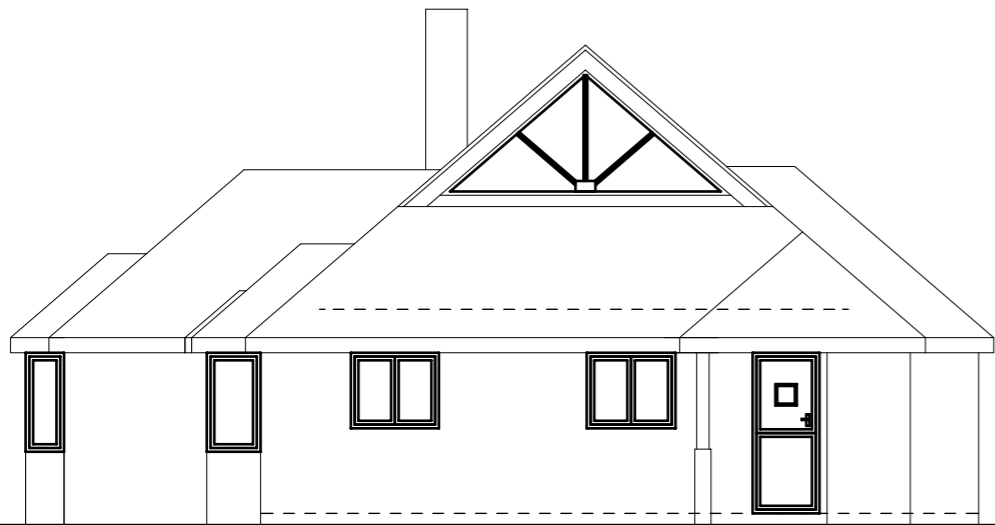


Existing North Elevation



Existing West Elevation



Existing South Elevation

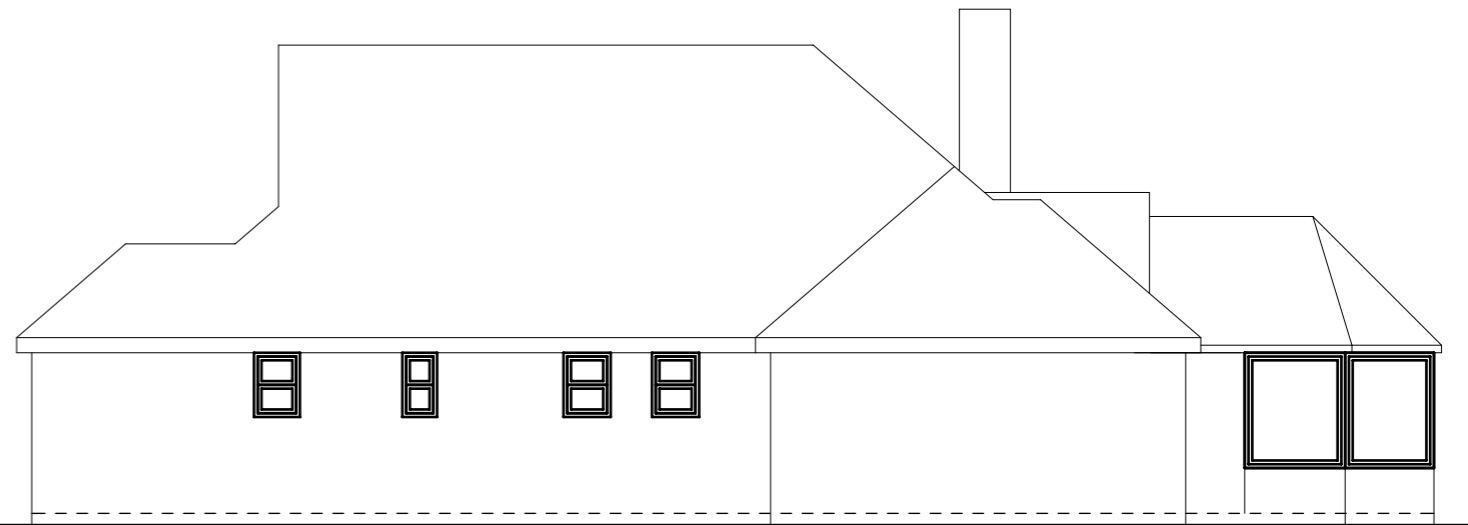

Existing East Elevation



Revisions

acmarchitects ltd.

3 Ash Road, Ashurst, Southampton, Hants, SO40 7AT
 T 023 8029 2751 E alan.acmltd@gmail.com

Project Proposed Alterations and Extensions to 10 Barclay Mews, Hythe, Southampton, SO45 3RQ			
Client Mr T Brooks	Date 03/21	Drawn AM	Drawing no. 2003-01-02
Drawing Title Existing Elevations	Scale 1:100@A3	Checked	