



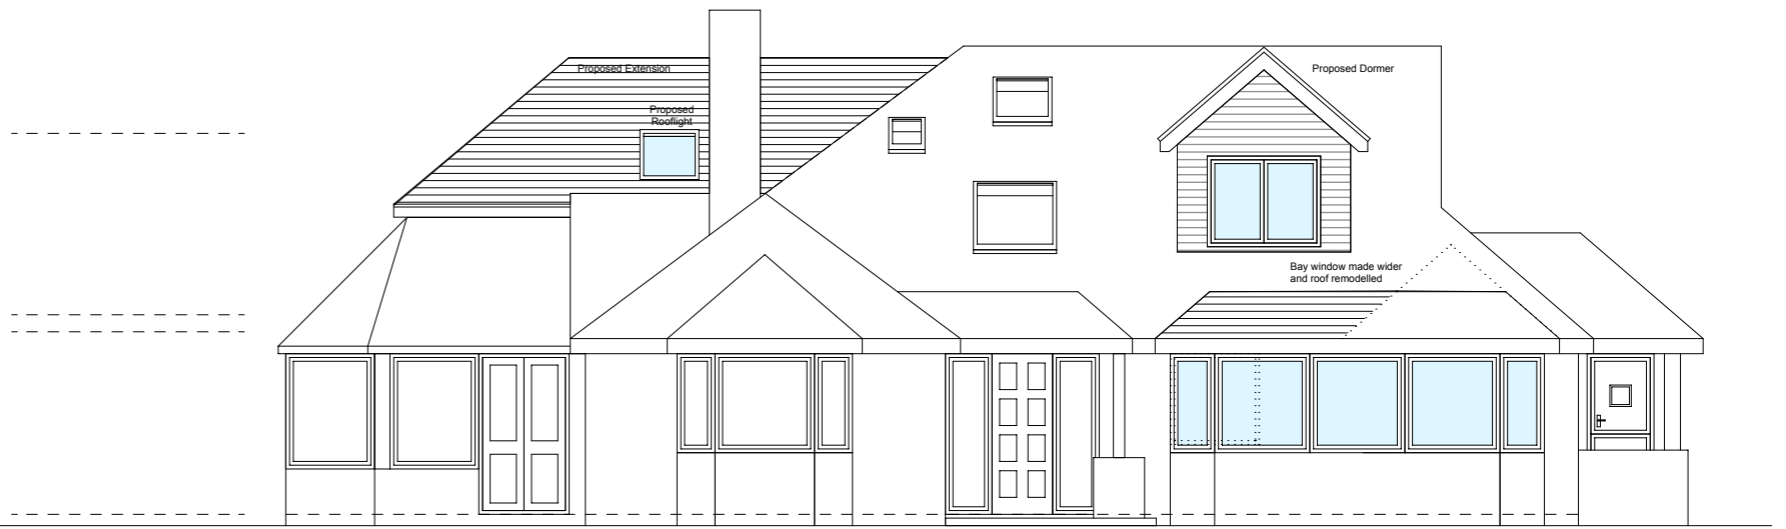


Proposed North Elevation

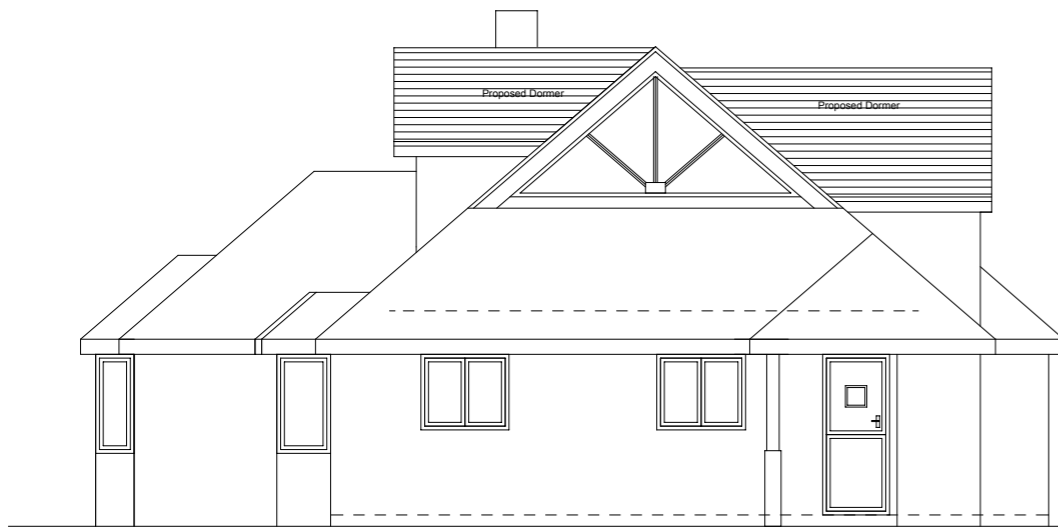

Proposed West Elevation



Proposed South Elevation

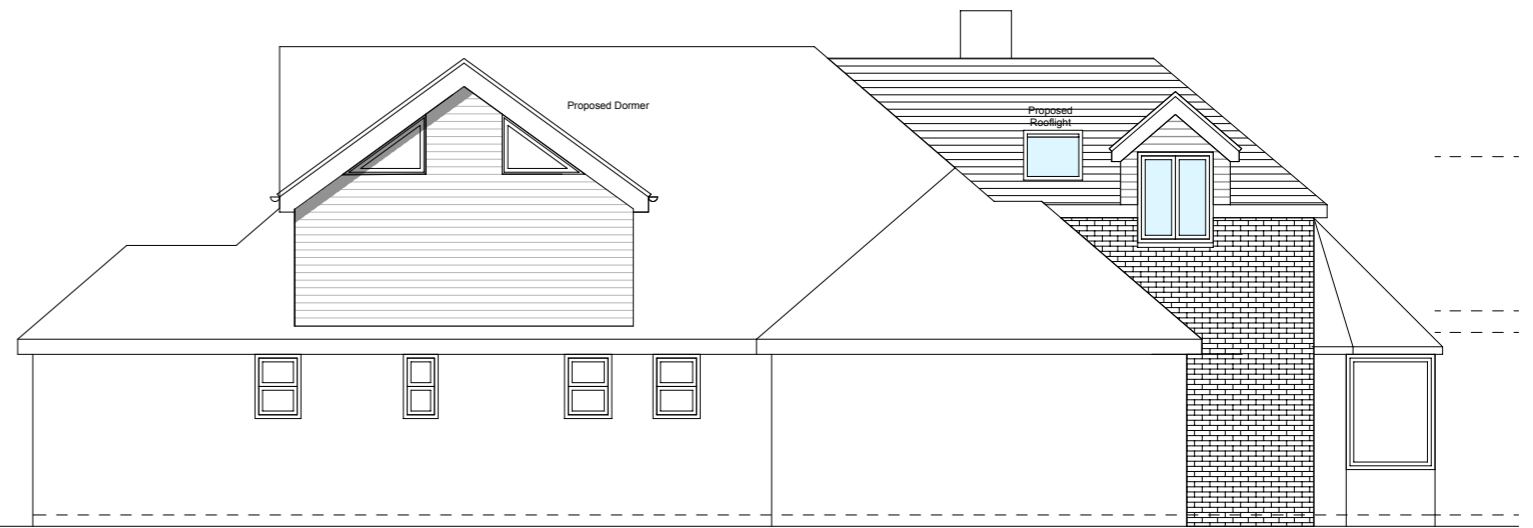

Proposed East Elevation



| Revisions |
|-----------|
| |

acmarchitects ltd.

3 Ash Road, Ashurst, Southampton, Hants, S040 7AT
 T 023 8029 2751 E alan.acmltd@gmail.com

| | | | |
|---|-----------------------|-----------------|--------------------|
| Project Proposed Alterations and Extensions to 10 Barclay Mews, Hythe, Southampton, SO45 3RQ | | | |
| Client Mr T Brooks | Date 08/23 | Drawn AM | Drawing no. |
| Drawing Title Proposed Elevations Sheet 1 | Scale 1:100@A3 | Checked | 2003-02-14 |