

**EXISTING/PROPOSED: SITE & LOCATION PLANS**

Faras Lodge, Ann Suckling Lane, Little Wratting, Haverhill, Suffolk, CB9 7TA



planningdirect

The Furnace  
The Maltings  
Princes Street  
Ipswich  
Suffolk  
IP1 1SB

t: 01473 407911  
e: enquiries@planningdirect.co.uk  
w: planningdirect.co.uk

TITLE: Existing/Proposed: Site & Location Plans		
DATE: 20/10/23		
REF: 2717	DRAWING: 01	REVISION: 1
SCALE: 1:1250/1:500	SHEET SIZE: A3	
DRAWN BY: SH	CHECKED BY: NOH	
CONTACT: technical@planningdirect.co.uk		

CLIENT: FAREN DEN  
APPLICATION SUMMARY:  
Application for erection of self build dwelling (C3)


KEY:

NOTES:


- Aerial map shown for reference only, scale is approximate to location plan @1:1250

OCCUPANCY: 2B/4P
GIFA: 193m <sup>2</sup> approx.
FOOTPRINT: 135m <sup>2</sup> approx.
SITE AREA: 648m <sup>2</sup> approx.

**LOCATION PLAN 1:1250**

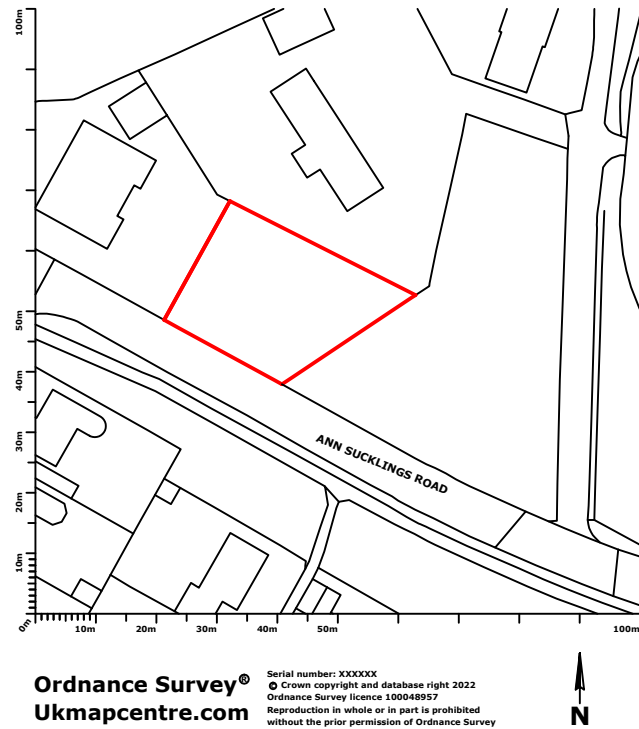

**EXISTING SITE PLAN 1:500**

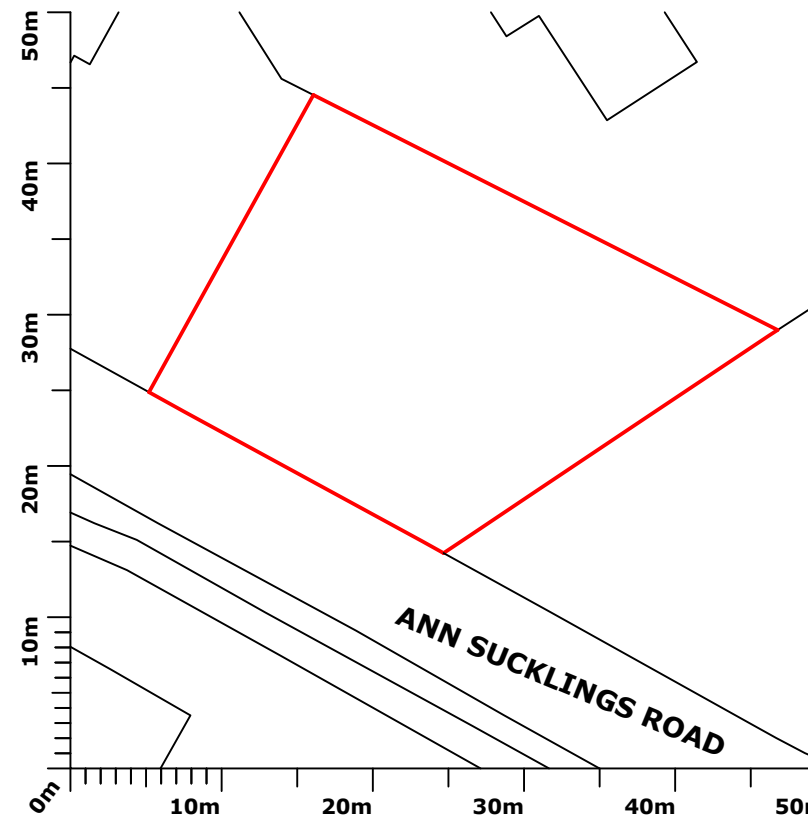

**PROPOSED SITE PLAN 1:500**

