
 
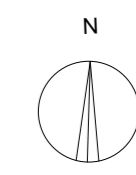


**General note:**

Figured dimensions must be taken in preference to scaled dimensions.  
Contractors, sub-contractors must verify all dimensions on site before commencing any work.

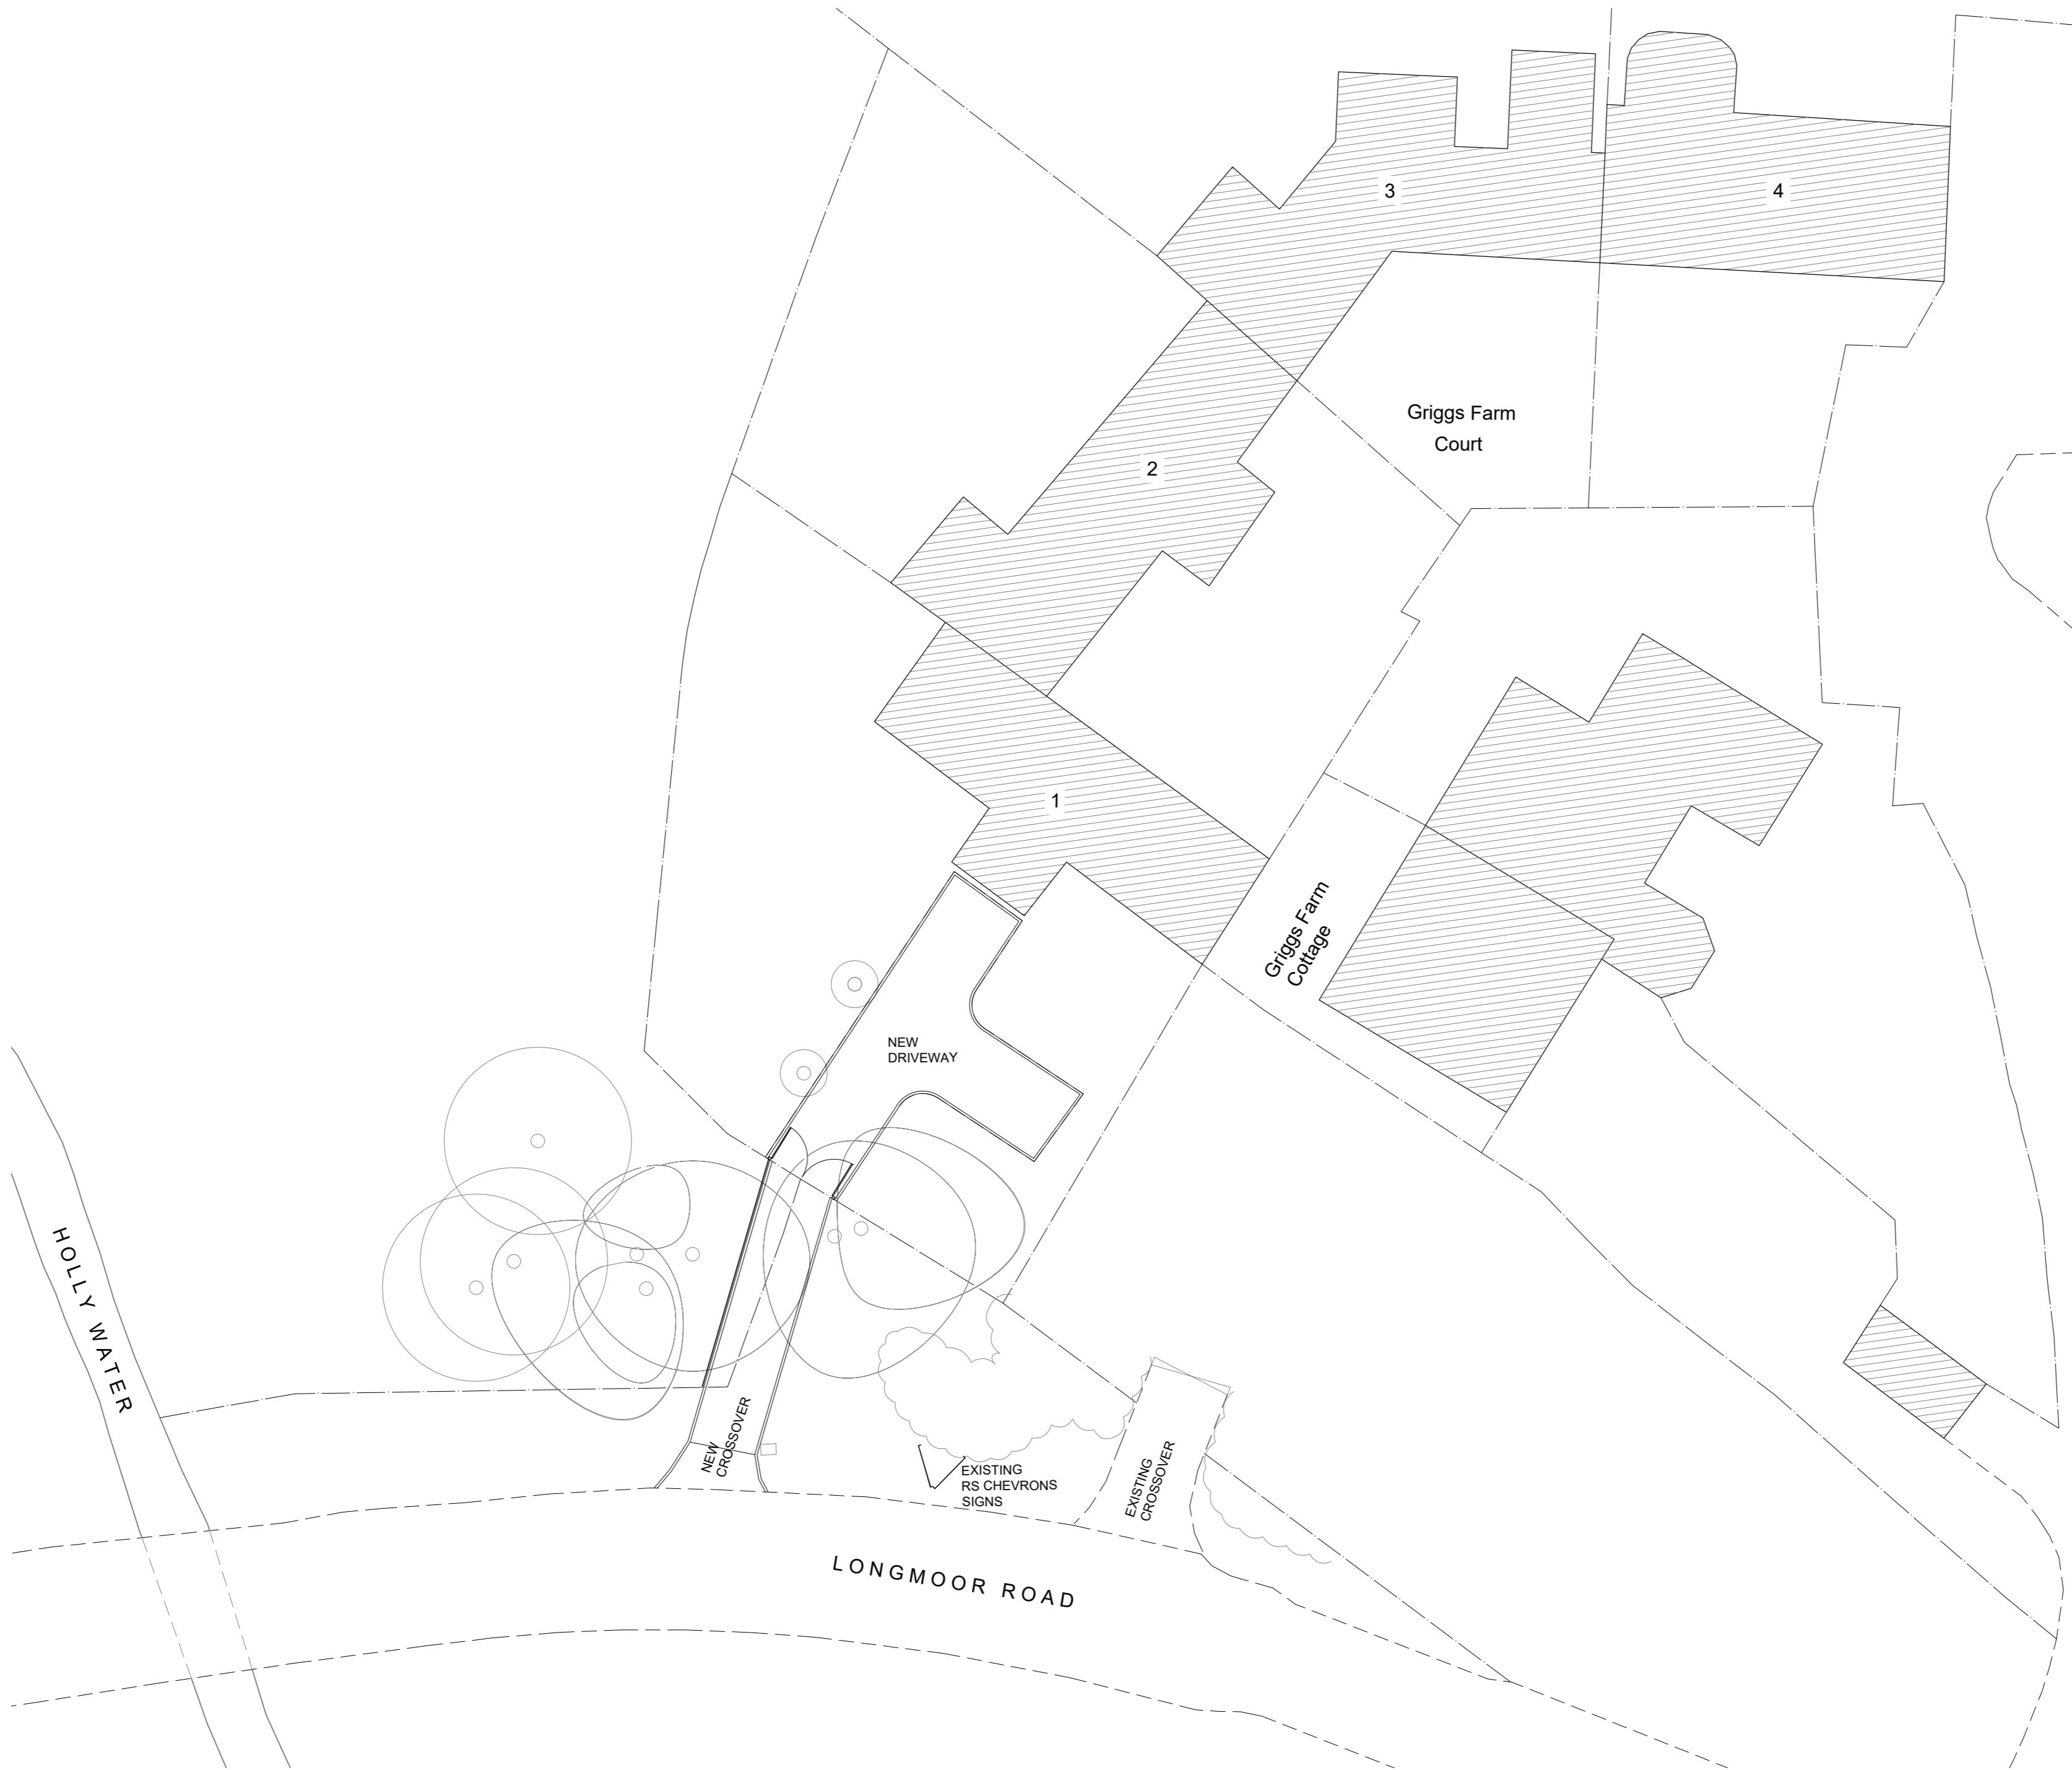

Suffix	Revisions	Date
A	General	30.04.23

Lukasz Klimek  
47 Weald Road, Uxbridge, UB10 0HQ  
tel. 07894203076  
e-mail: lklimek@hotmail.co.uk

Site Address  
1 GRIGGS FARM COURT  
LIPHOOK  
EAST HAMPSHIRE  
GU30 7NU

Client  
KRISTOFAS MISEVICIUS

Drawing Name  
**PROPOSED SITE PLAN**

Drawing Scale **1:200 @ A2**

Drg. No. **148 PA 03** Suffix **A**  
Drawn by **Lukasz Klimek** Date **FEB '23**