


REAR ELEVATION - as existing SIDE ELEVATION s

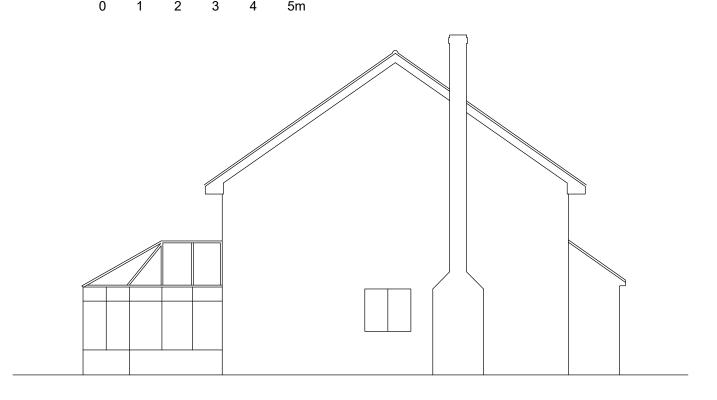

SIDE ELEVATION N

title Proposed Rear Extension		
9 Limes Way		
Shabbington		
HP18 9HB		
client Mr & Mrs Backwell		
scale 1:100	drg no. date 23/026-03 Oct '23	rev.
on A2 shoot		