



Side Elevation (east)



Front Elevation

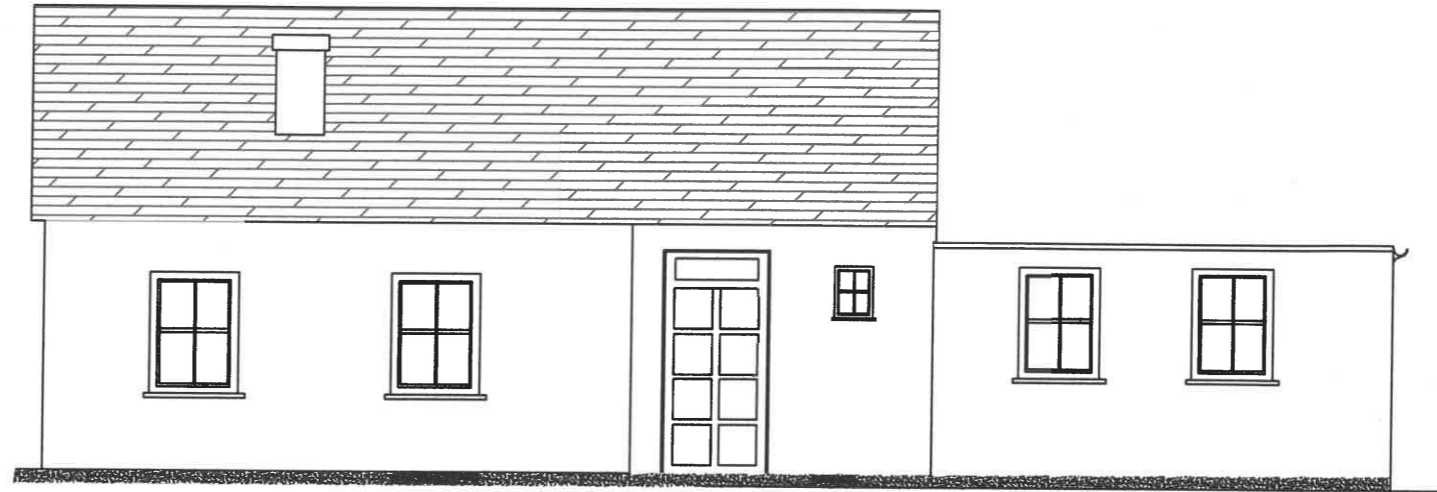


Rear Elevation

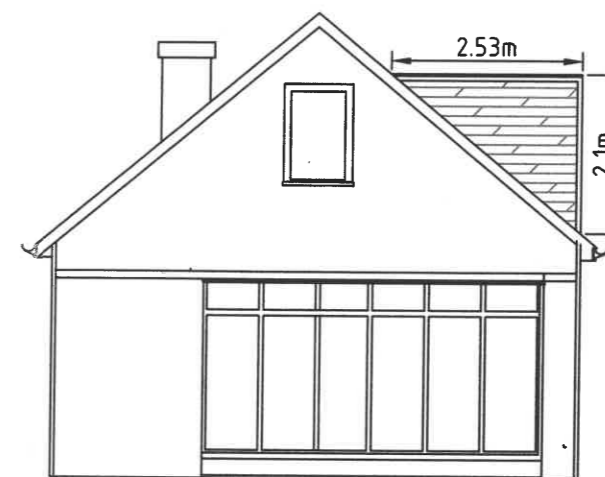


Side Elevation (west)



 Johan Nash Design	
Darney Tower Tel: 07730508070 London NW3 Email: johan.nash@yahoo.com	
Project: PROPOSED-ELEVATIONS PLANNING	
Site: 35A Byng Road London	
Drawing no	PR2-R5
Drawn:	J.NASH
Scale:	1:100
Date:	20/09/2023

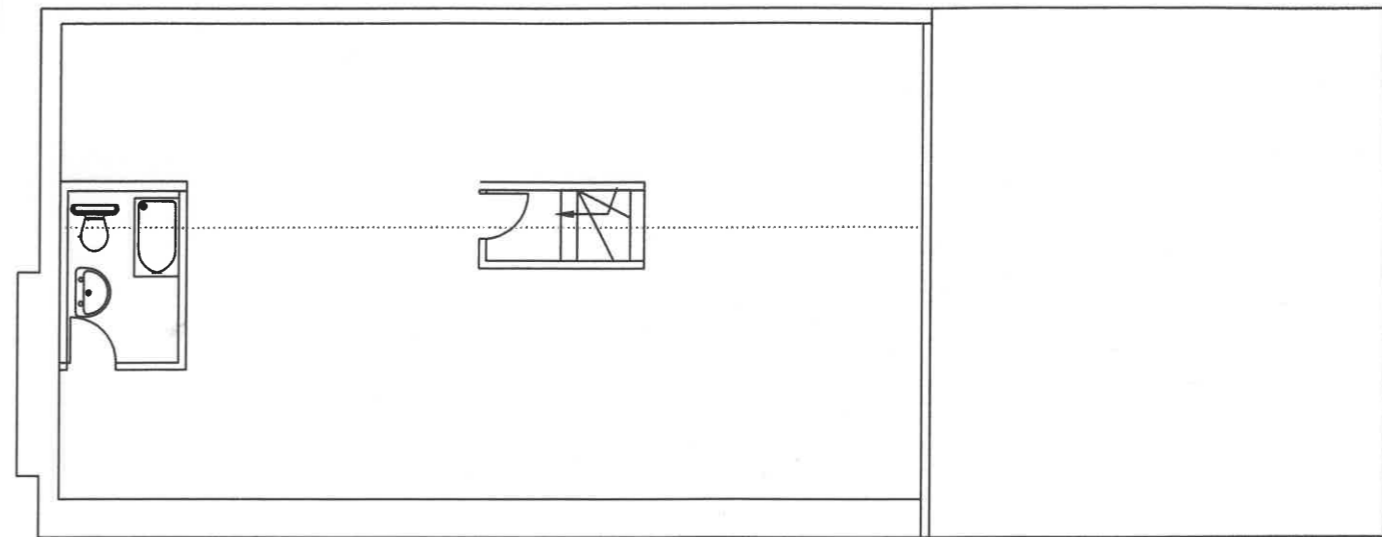

Proposed loft plan

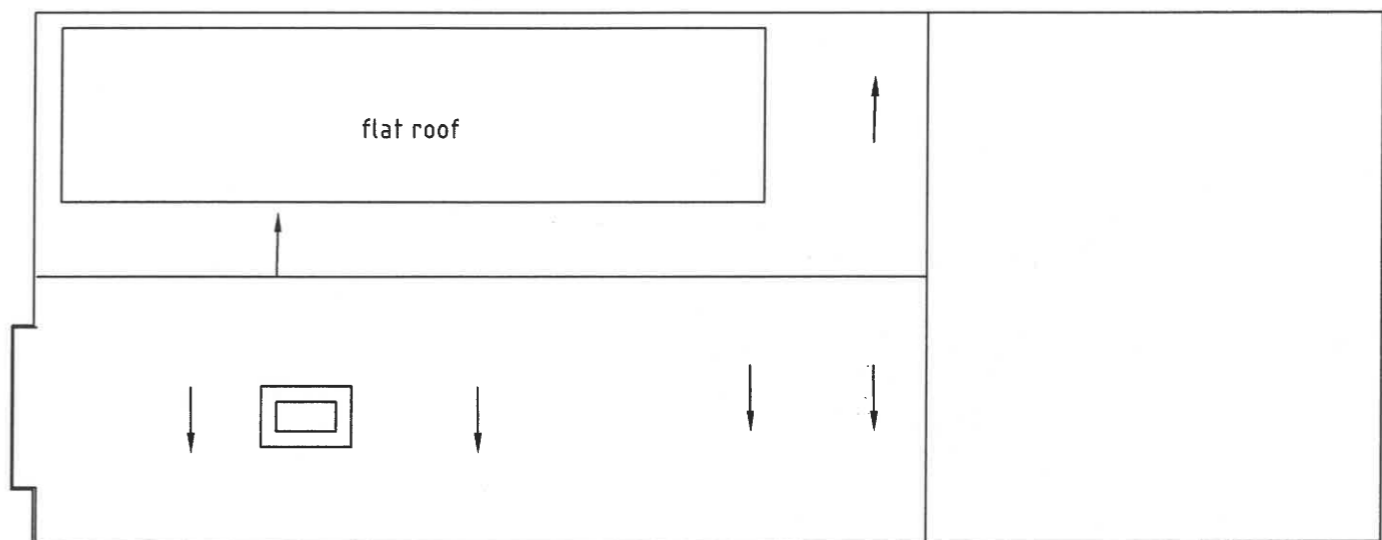

Proposed Roof plan

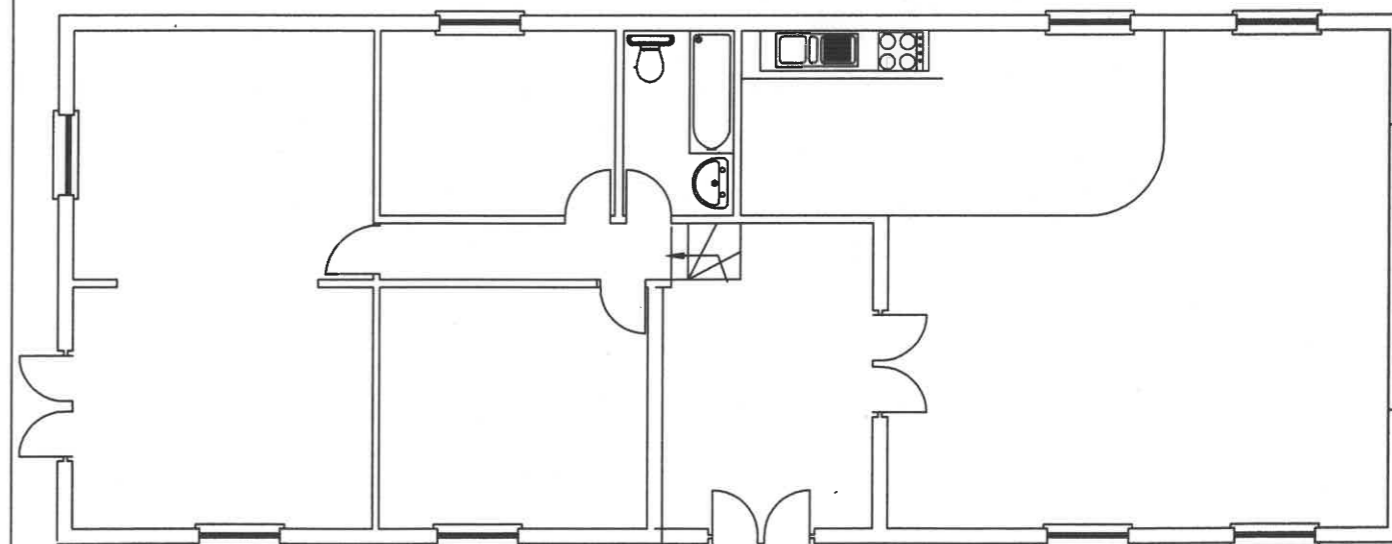 

Proposed Ground floor plan

Site:
35A Byng Road
London

Drawing no	FLP	Scale:	1:100
Drawn:	J.NASH	Date:	01/11/2023