



01 PROPOSED ELEVATION A
002 SCALE 1:100@A3



02 PROPOSED REAR ELEVATION
002 SCALE 1:100@A3

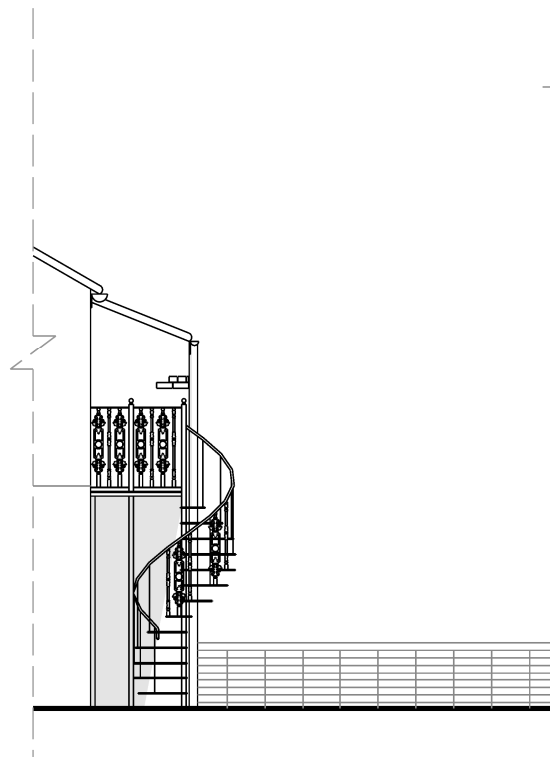

03 PROPOSED ELEVATION B
002 SCALE 1:100@A3

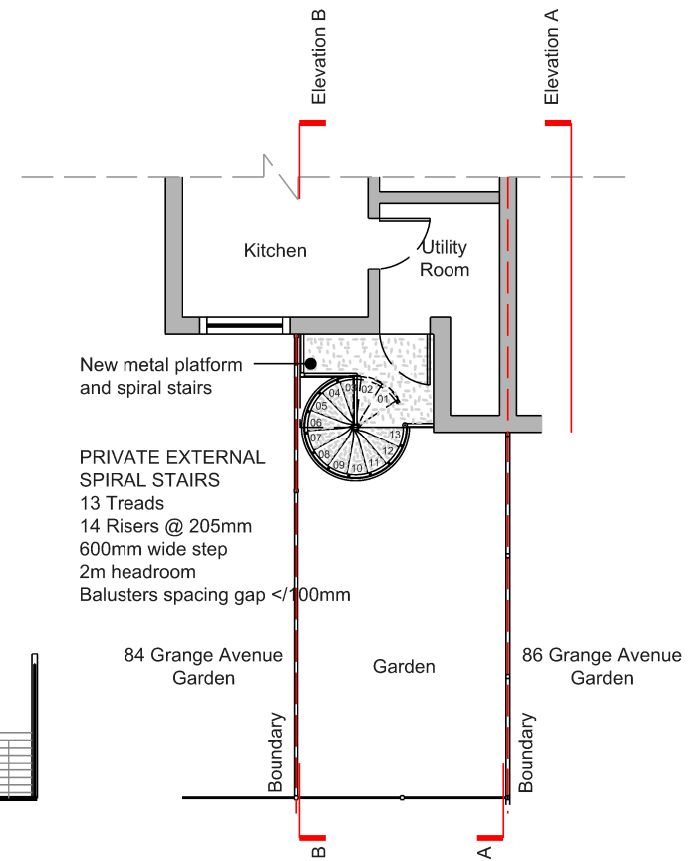

04 PROPOSED FIRST FLOOR PLAN
002 SCALE 1:100@A3



05 SAMPLE PHOTO OF SIMILAR SPIRAL STAIRS WITH PLATFORM
002 NOT TO SCALE

Disclaimer
This drawing has been prepared solely for assistance in the preparation of details for planning only. It is important to note that this material is not intended to be used for construction purposes. The information contained herein serves as a reference and guide to understand the intended design concept. We expressly disclaim any responsibility or liability for any damages, losses, or errors resulting from the use or reliance upon this material for actual construction. Any unauthorized use, reproduction, or dissemination of this documentation, in part or in whole, without our explicit written consent, is strictly prohibited. To be read in conjunction with all other relevant drawings and specifications. This drawing does not indicate or imply the structural condition of the existing property. All levels and dimensions are to be checked on site and any discrepancies are to be brought to the immediate attention of the Architect/CA. Do not scale off this drawing. Structural Design and Building Control approval is required before construction commences. All workmanship and materials to be installed and carried out in accordance with the latest and relevant British Standards as a minimum acceptable standard. This drawing is copyright and should not be reproduced in any way or form without prior consent from the Architect.

5m	P01	Issued for Planning	23-11-2023	KC
	Rev	Description	Date	Drawn
4m	Project / Client			
	85 GRANGE AVENUE N12			
	N.Verjee			
3m	Title			
	PROPOSED			
	Plan and Elevations			
2m	Scale	Drawn	Sheet No.	Rev
	1:100@A3	KC	002	P01
1m	Status			
	PLANNING			
0	32876-85GA-A-002-P01			

1:100@A3

THIS DRAWING IS COPYRIGHT