



01 EXISTING ELEVATION A
SCALE 1:100@A3



02 EXISTING REAR ELEVATION
SCALE 1:100@A3

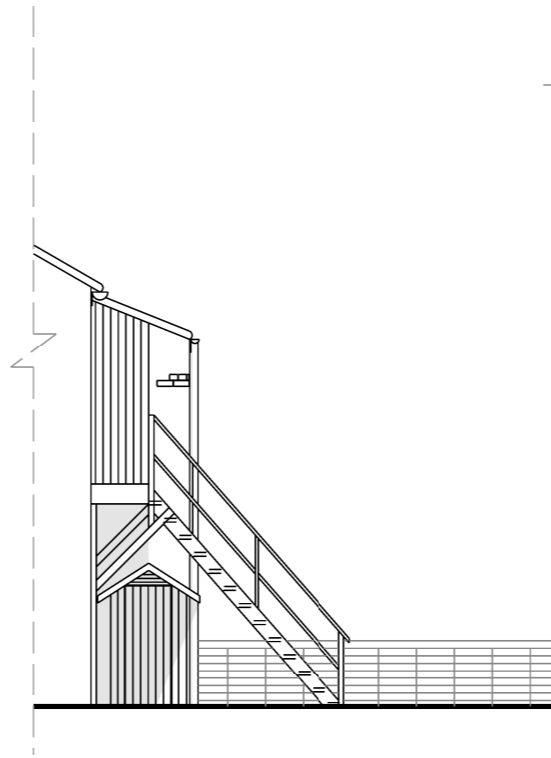

03 EXISTING ELEVATION B
SCALE 1:100@A3

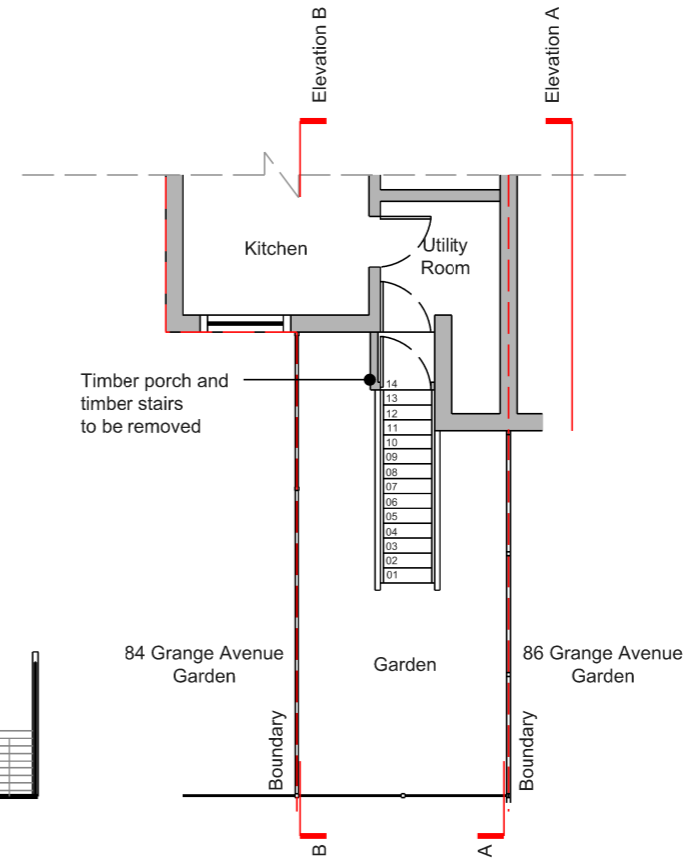

04 EXISTING FIRST FLOOR PLAN
SCALE 1:100@A3



05 EXISTING SITE PHOTO
NOT TO SCALE

Disclaimer
This drawing has been prepared solely for assistance in the preparation of details for planning only. It is important to note that this material is not intended to be used for construction purposes. The information contained herein serves as a reference and guide to understand the intended design concept. We expressly disclaim any responsibility or liability for any damages, losses, or errors resulting from the use or reliance upon this material for actual construction. Any unauthorized use, reproduction, or dissemination of this documentation, in part or in whole, without our explicit written consent, is strictly prohibited. To be read in conjunction with all other relevant drawings and specifications. This drawing does not indicate or imply the structural condition of the existing property. All levels and dimensions are to be checked on site and any discrepancies are to be brought to the immediate attention of the Architect/CA. Do not scale off this drawing. Structural Design and Building Control approval is required before construction commences. All workmanship and materials to be installed and carried out in accordance with the latest and relevant British Standards as a minimum acceptable standard. This drawing is copyright and should not be reproduced in any way or form without prior consent from the Architect.

5m	P01	Issued for Planning	23-11-2023	KC
	Rev	Description	Date	Drawn
4m	Project / Client			
	85 GRANGE AVENUE N12			
3m	N.Verjee			
	Title			
2m	EXISTING			
	Plan and Elevations			
1m	Scale	Drawn	Sheet No.	Rev
	1:100@A3	KC	001	P01
0	Status			
	PLANNING			
	32876-85GA-A-001-P01			