


NOT FOR CONSTRUCTION

Project
CAMPBELL ROAD (A087)
 80 Campbell Road Oxford OX4 3NU

Drawn by **SJH** Date 28/10/2022

Checked by **AT** Date 5/11/2023

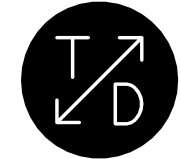


TRANSITION by DESIGN
 T/D Studio
 Makespace Oxford,
 1 Aristotle Lane
 Oxford OX2 6TP
 email: architecture@transitionbydesign.org
 phone: (+44) 1865 959571

Drawing
E020 Existing Elevations


Status
WS3 - Planning Application

Scale
1:100 @ A4

Date Issued 13/11/2023 Revision **02**

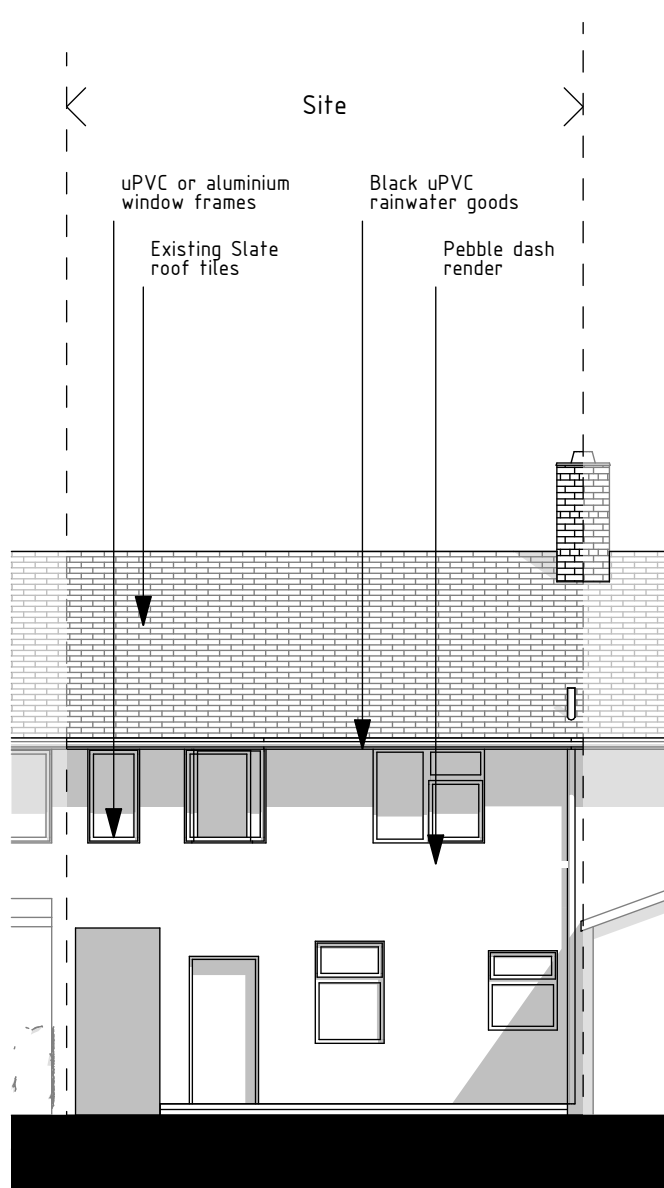

South Elevation 1:100

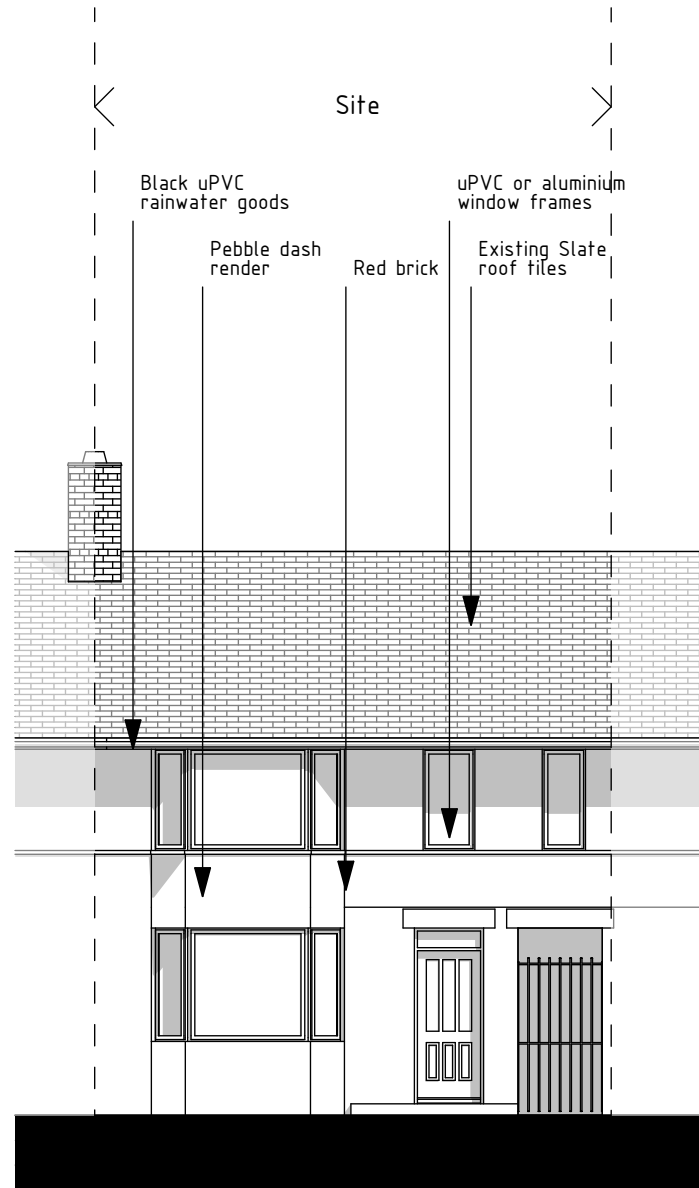

North Elevation 1:100



Scale 1:100