


NOT FOR CONSTRUCTION

Notes:
Do not scale from this drawing
Any discrepancies please contact
the architect

Revision History			
RevID	ChID	Change Name	Date
01			13/11/2023

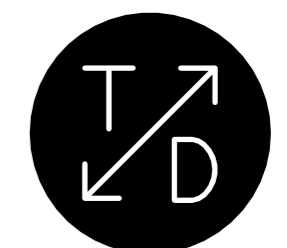

TRANSITION by DESIGN
T/D Studio
Makespace Oxford,
1 Aristotle Lane
Oxford OX2 6TP
email: architecture@transitionbydesign.org
phone: (+44) 1865 959571

Project
CAMPBELL ROAD (A087)
80 Campbell Road Oxford OX4 3NU

Drawing
P011
Proposed Site Plan


Status
WS3 - Planning Application

Drawn by
SJH
Date
30/10/2023

Checked by
AT
Date
5/11/2023



Scale
1:200 @ A3

Date Issued
13/11/2023
Revision
01

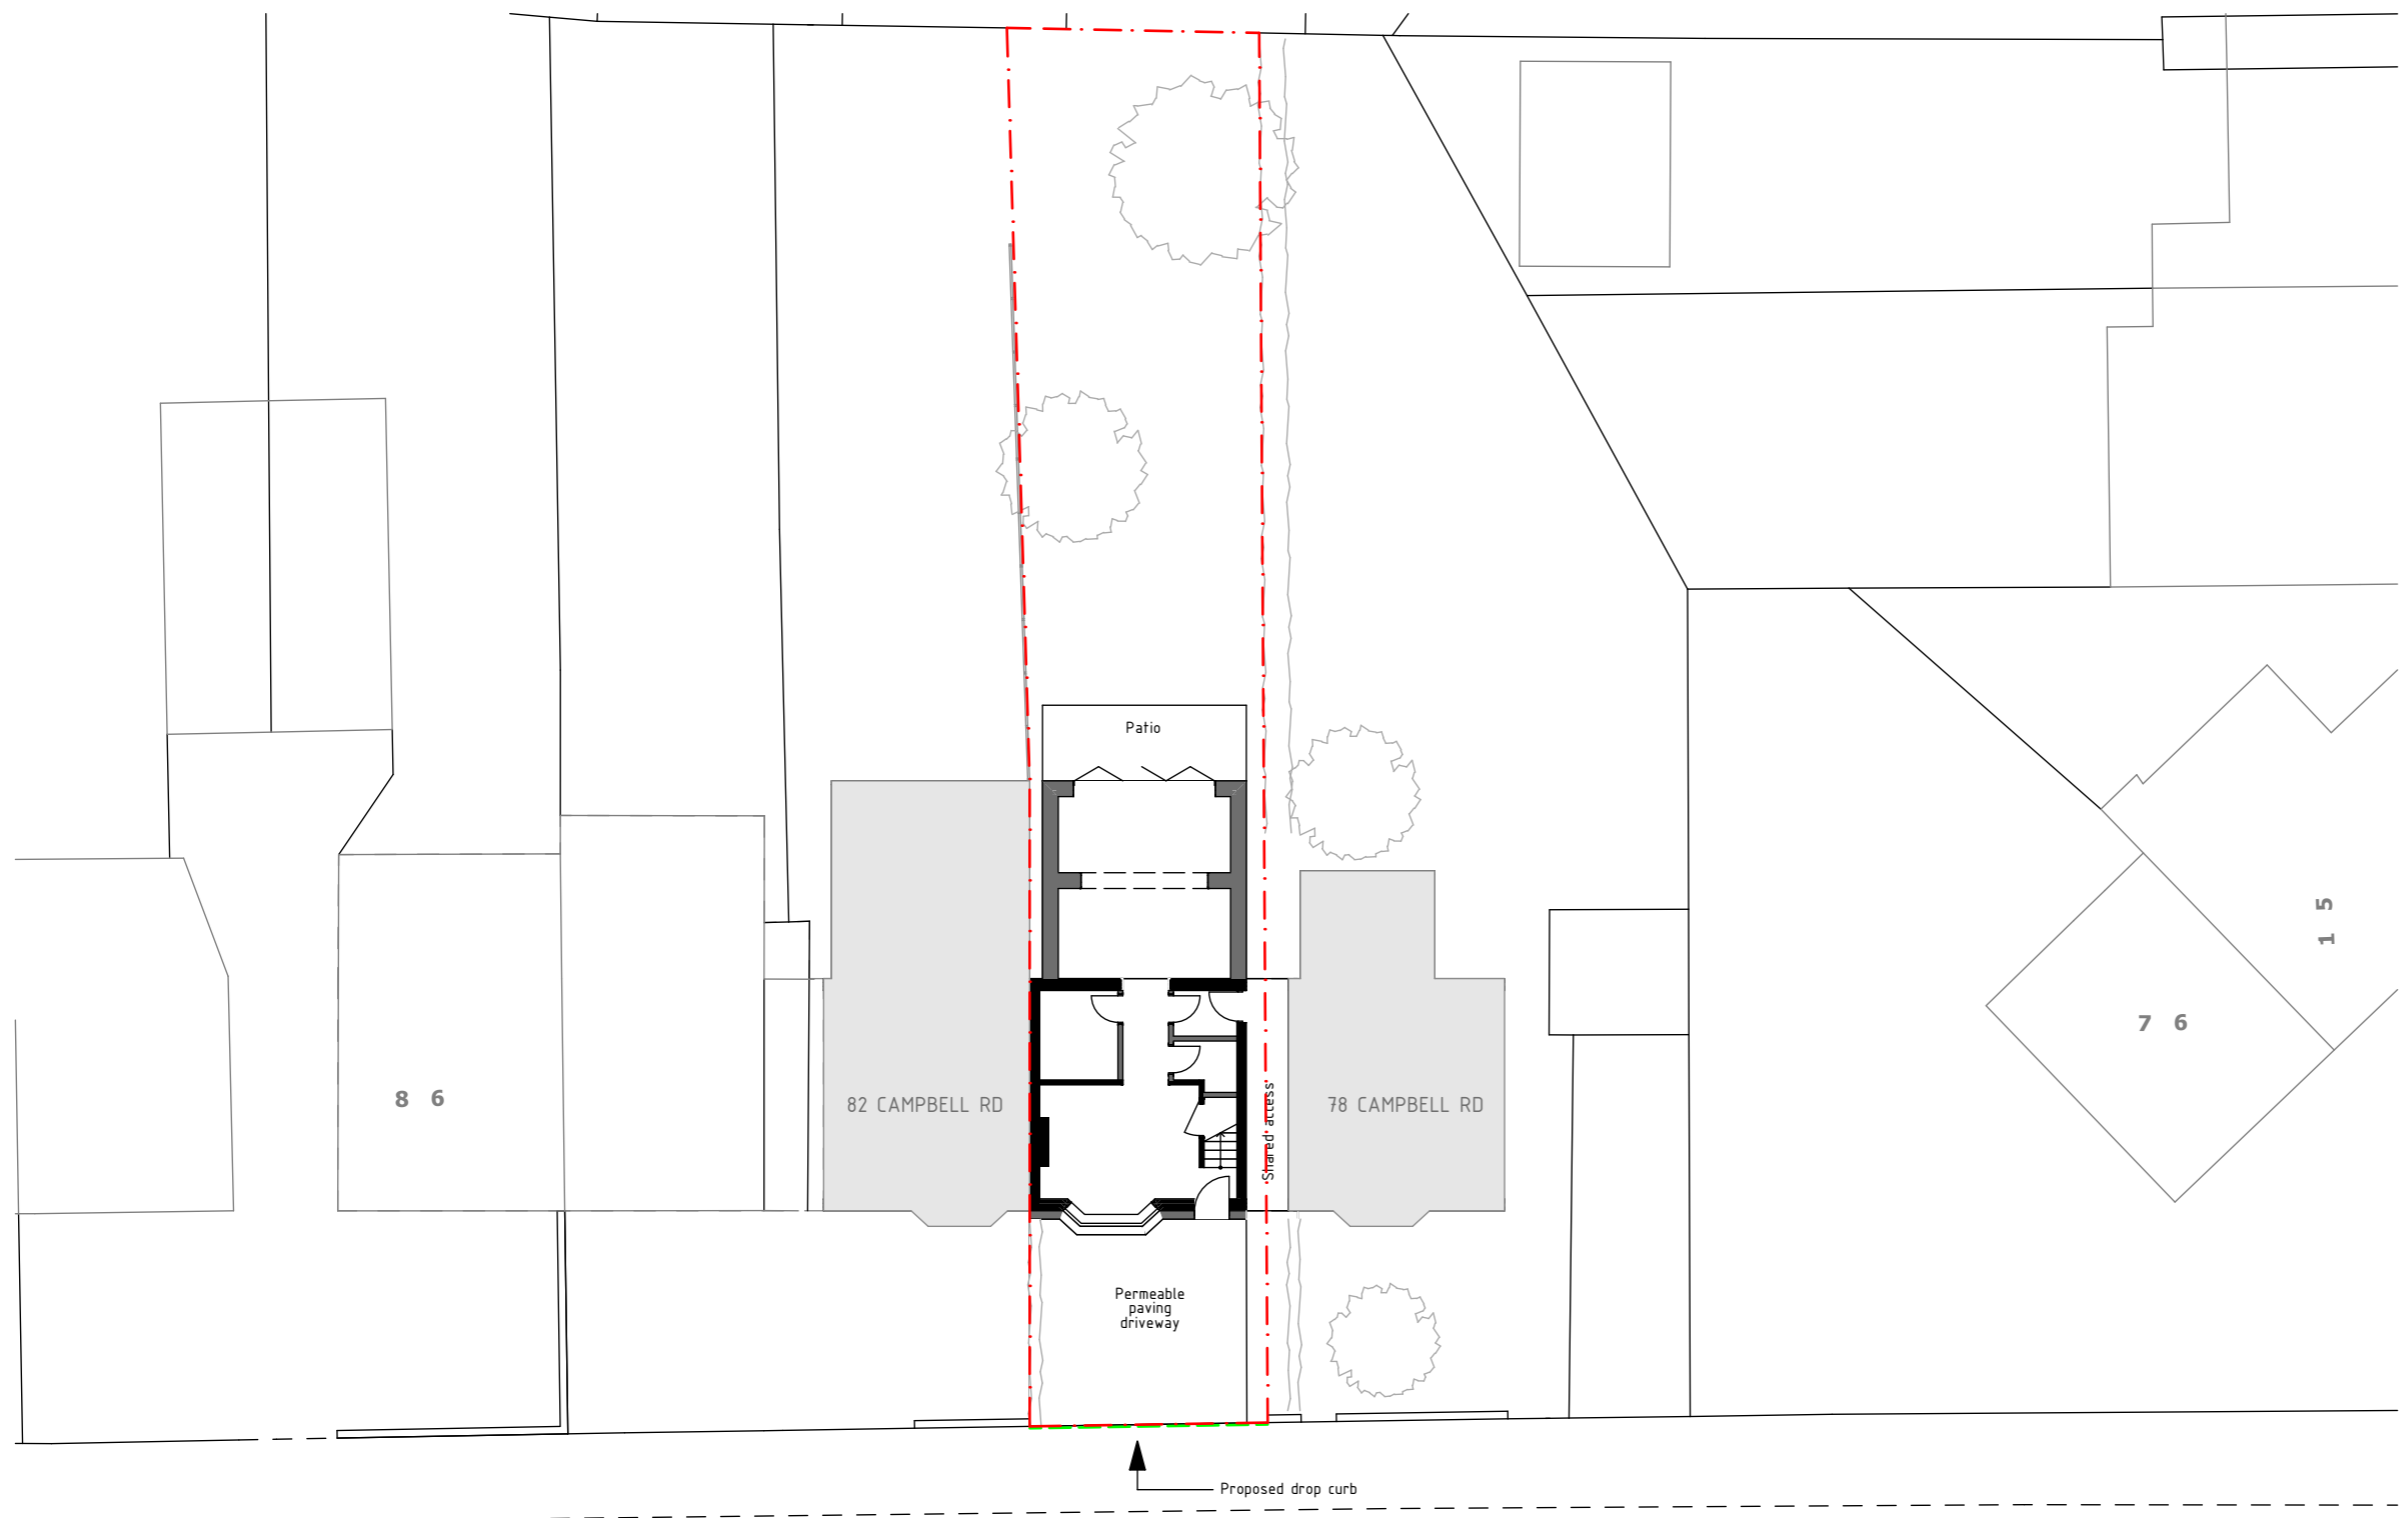

CAMPBELL ROAD

P011 Proposed Site Plan 1:200

  

Scale 1:200

KEY	
	Existing building fabric
	Proposed building fabric
	Site boundary line