


# NOT FOR CONSTRUCTION

Project  
**CAMPBELL ROAD (A087)**  
80 Campbell Road Oxford OX4 3NU

Drawn by **SJH** Date 28/10/2022

Checked by **AT** Date 5/11/2023

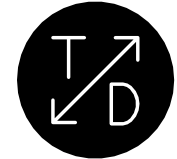




TRANSITION by DESIGN  
T/D Studio  
Makespace Oxford,  
1 Aristotle Lane  
Oxford OX2 6TP  
email: [architecture@transitionbydesign.org](mailto:architecture@transitionbydesign.org)  
phone: (+44) 1865 959571

Drawing  
**E012 Existing Ground Floor Plan**

Status  
**WS3 - Planning Application**

Scale  
**1:100 @ A4**

Date Issued 13/11/2023 Revision **02**

  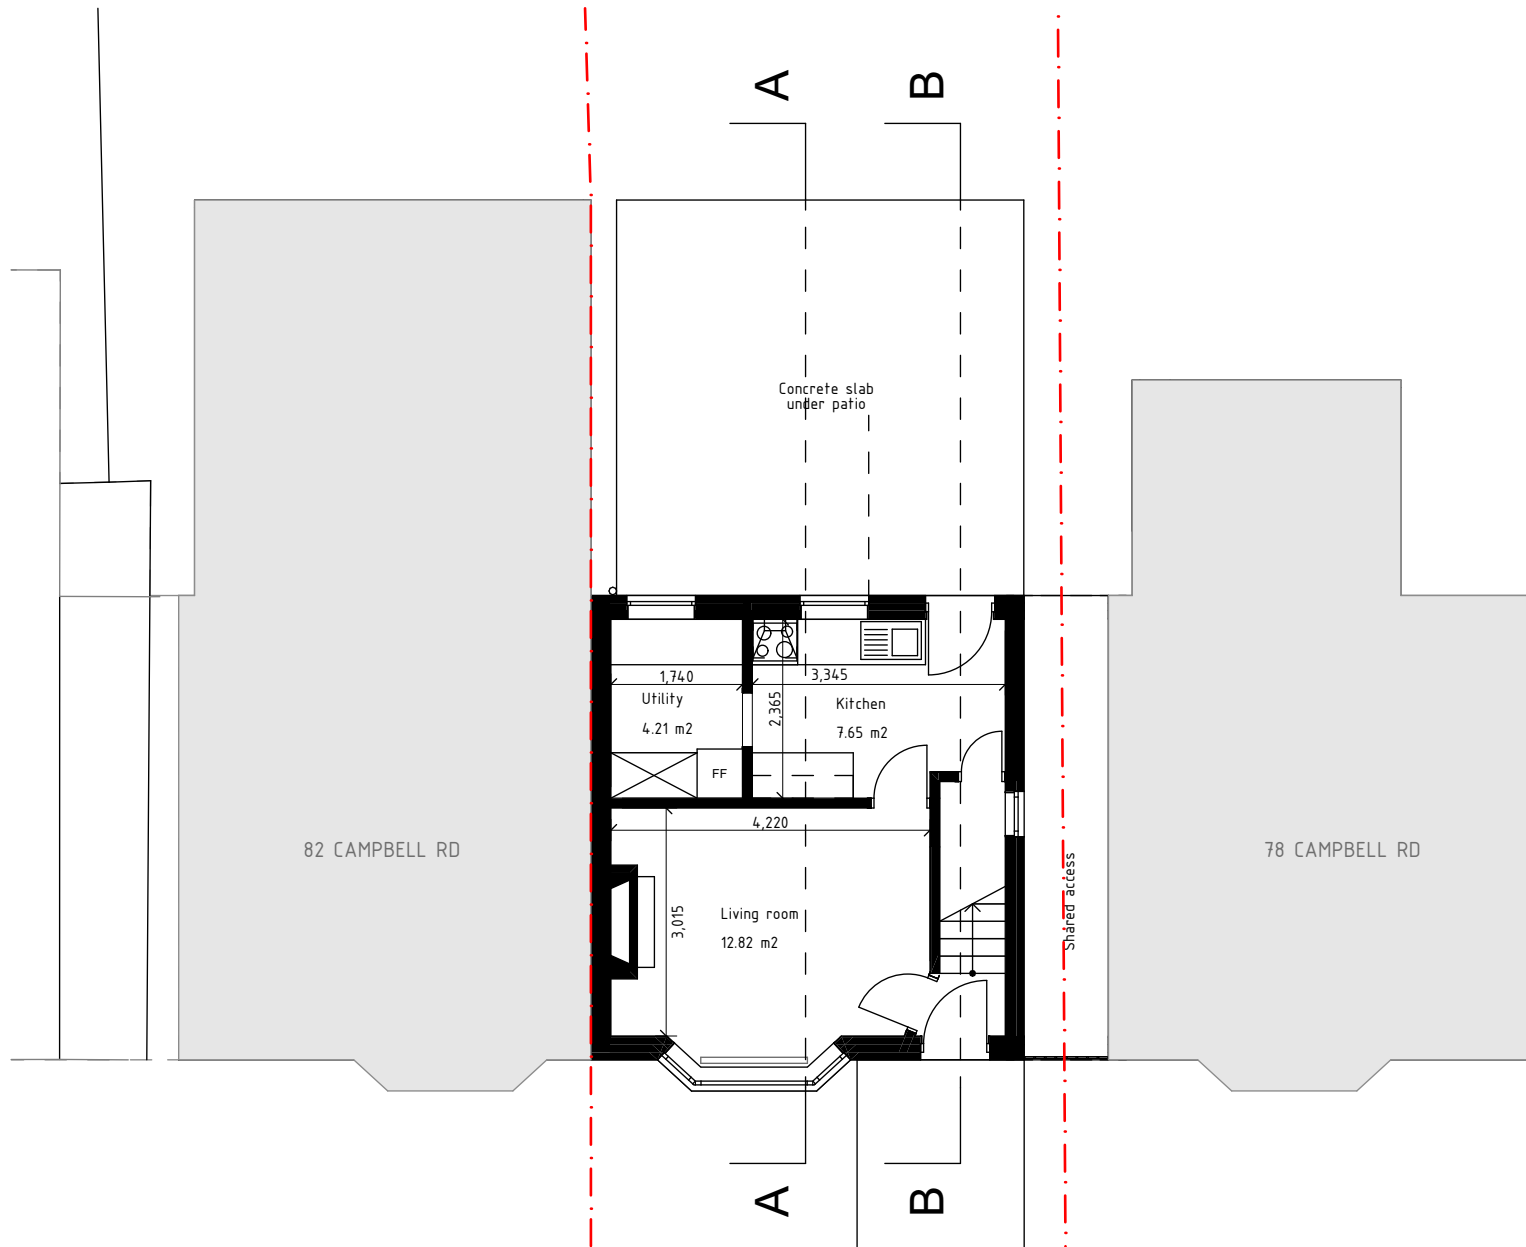

Scale 1:100