



NOT FOR CONSTRUCTION

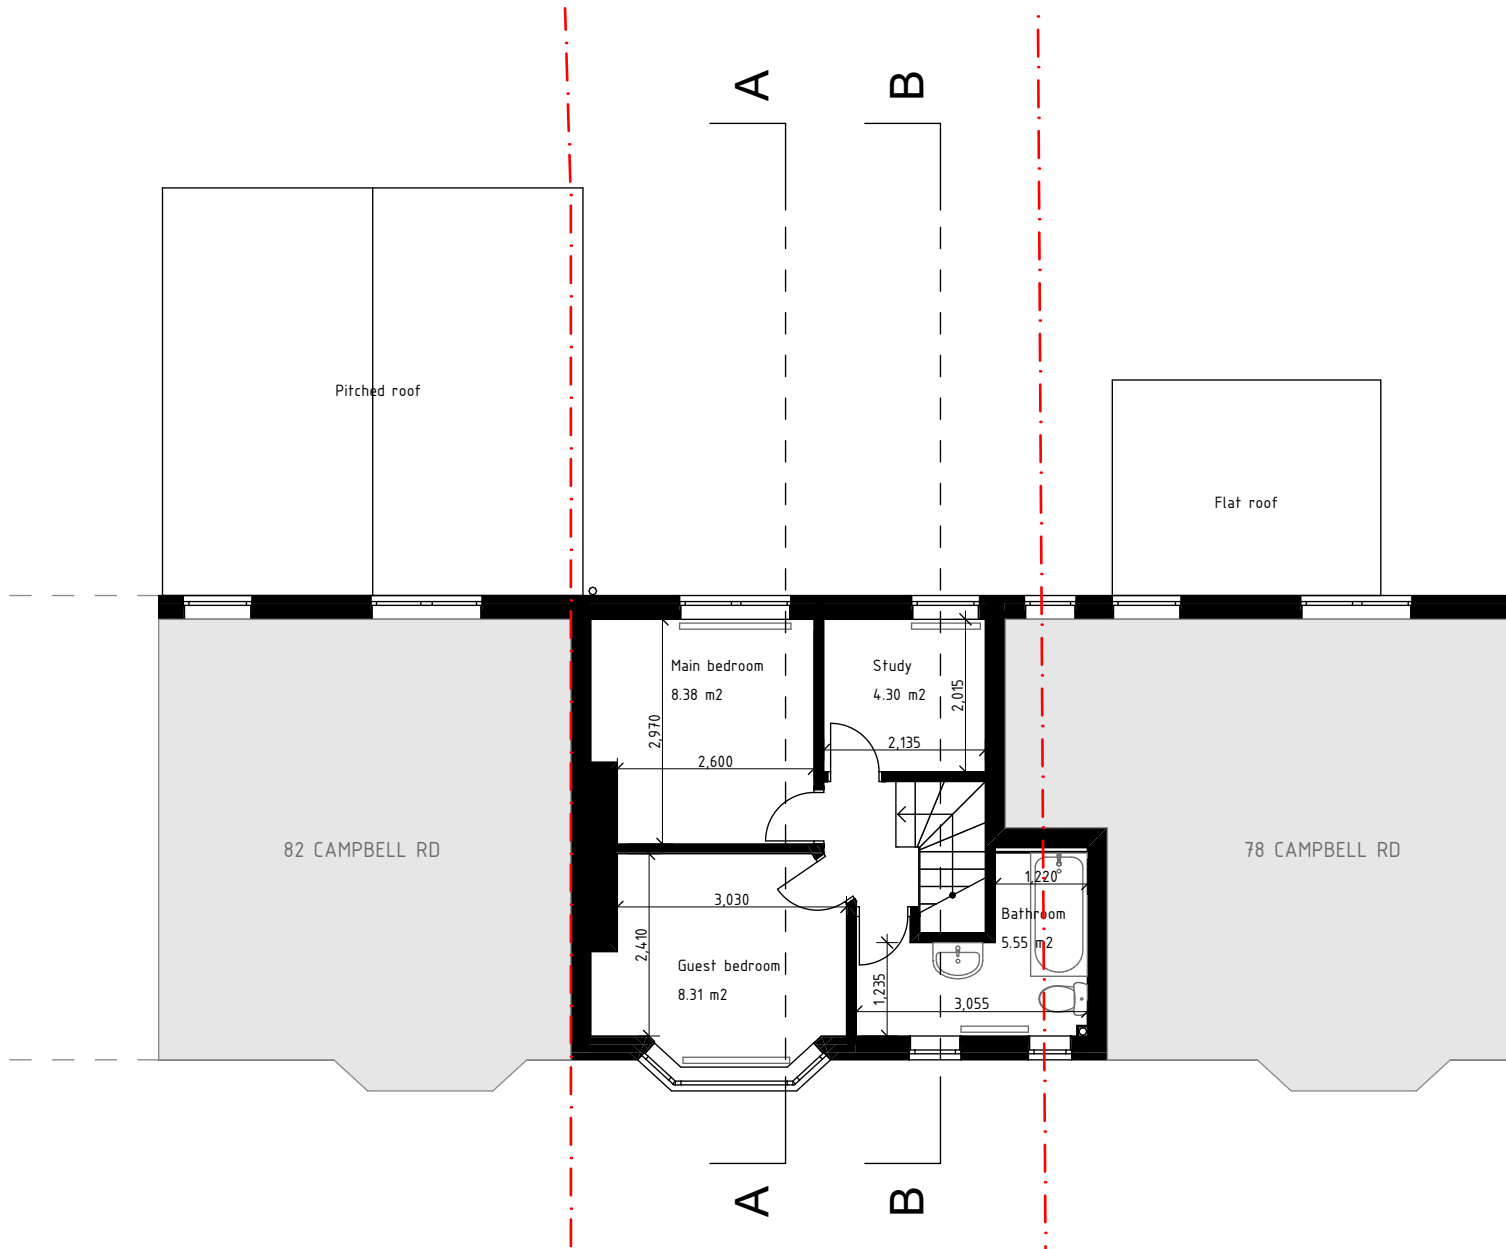

Project
CAMPBELL ROAD (A087)
80 Campbell Road Oxford OX4 3NU

Drawn by **SJH** Date 28/10/2022

Checked by **AT** Date 5/11/2023

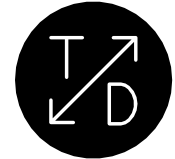

TRANSITION by DESIGN
T/D Studio
Makespace Oxford,
1 Aristotle Lane
Oxford OX2 6TP
email: architecture@transitionbydesign.org
phone: (+44) 1865 959571

Drawing
E013 Existing First Floor Plan

Status
WS3 - Planning Application

Scale
1:100 @ A4

Date Issued 13/11/2023 Revision **02**

