



NOT FOR CONSTRUCTION

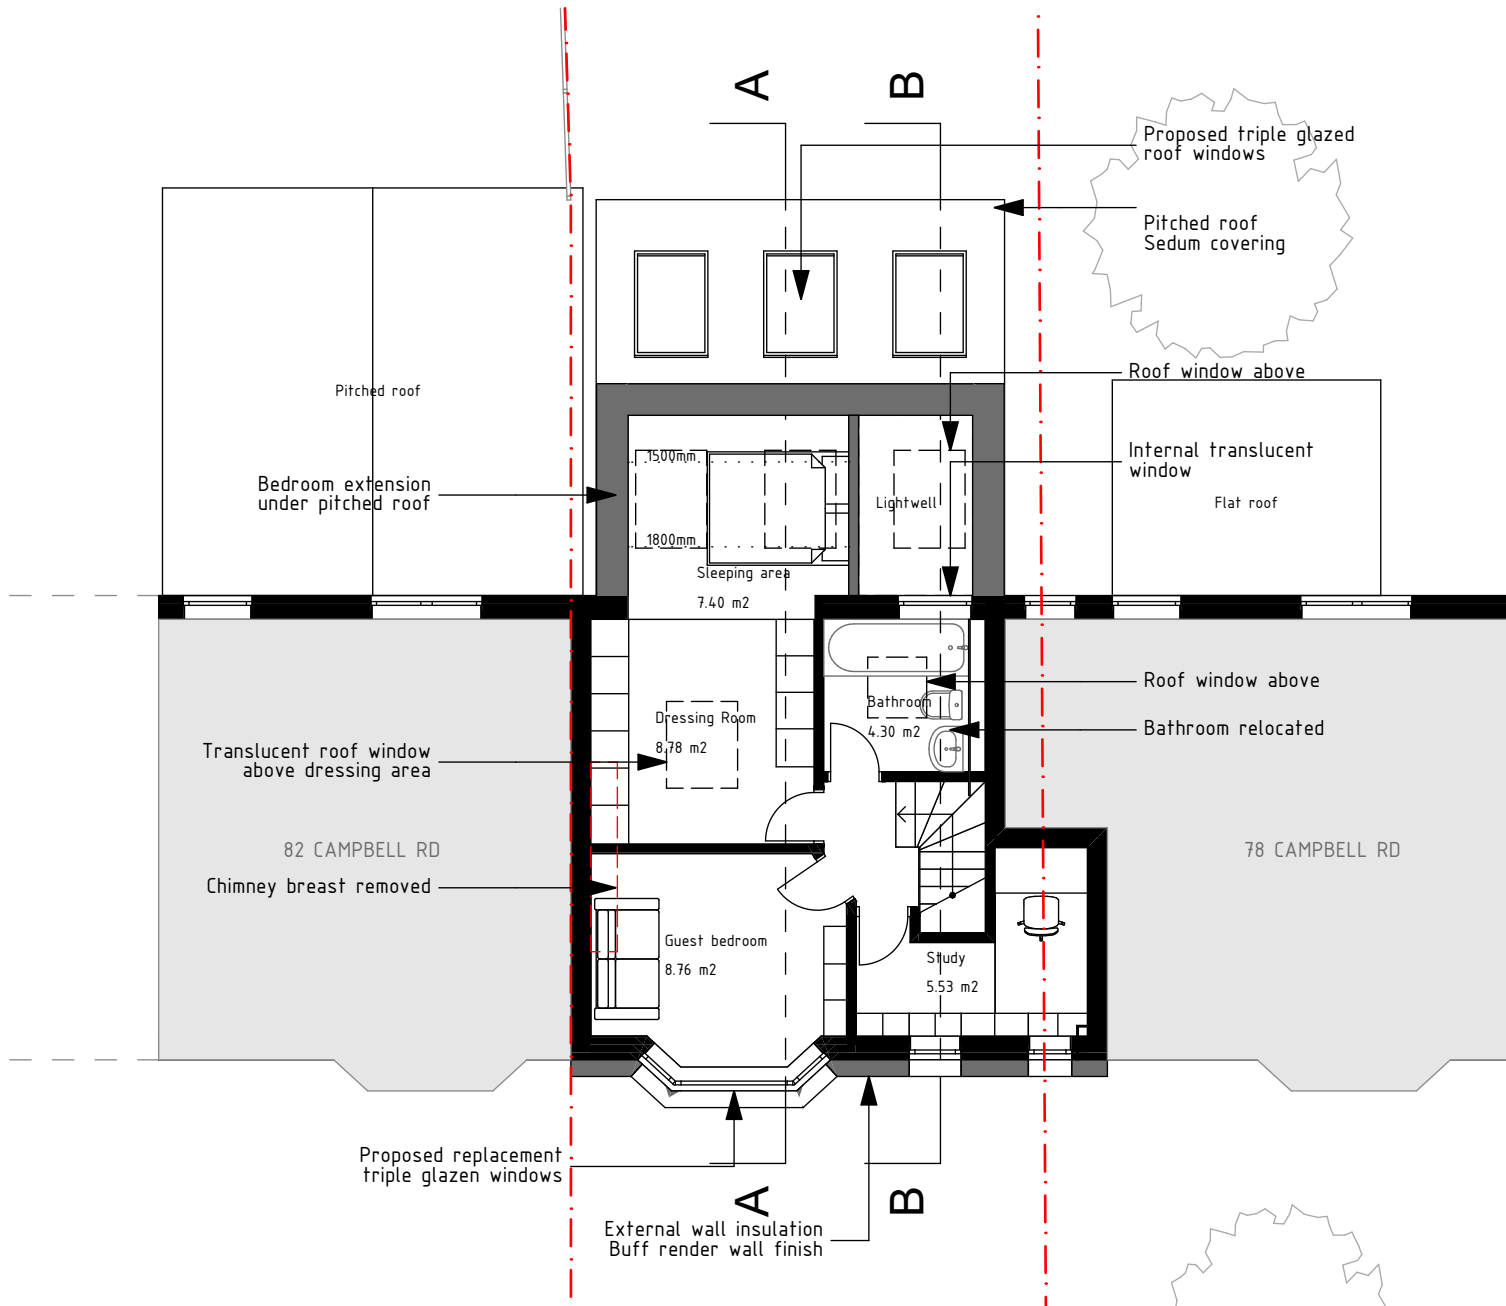

Project
CAMPBELL ROAD (A087)
 80 Campbell Road Oxford OX4 3NU

Drawn by **SJH** Date 23/10/2023

Checked by **AT** Date 5/11/2023

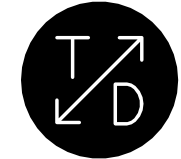



TRANSITION by DESIGN
 T/D Studio
 Makespace Oxford,
 1 Aristotle Lane
 Oxford OX2 6TP
 email: architecture@transitionbydesign.org
 phone: (+44) 1865 959571

Drawing
P013 Proposed First Floor Plan

Status
WS3 - Planning Application

Scale
1:100 @ A4

Date Issued 13/11/2023 Revision **01**

  

Scale 1:100

KEY
 Existing building fabric
 Proposed building fabric
 Site boundary line