


NOT FOR CONSTRUCTION

Notes:
Do not scale from this drawing
Any discrepancies please contact the architect

Revision History			
RevID	ChID	Change Name	Date
01			13/11/2023

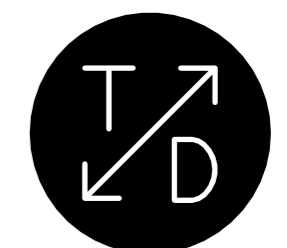

TRANSITION by DESIGN
T/D Studio
Makespace Oxford,
1 Aristotle Lane
Oxford OX2 6TP
email: architecture@transitionbydesign.org
phone: (+44) 1865 959571

Project
CAMPBELL ROAD (A087)
80 Campbell Road Oxford OX4 3NU

Drawing
E011
Existing Site Plan


Status
WS3 - Planning Application

Drawn by: SJH Date: 31/10/23

Checked by: AT Date: 5/11/23



Scale
1:200 @ A3

Date Issued: 13/11/2023 Revision: **01**

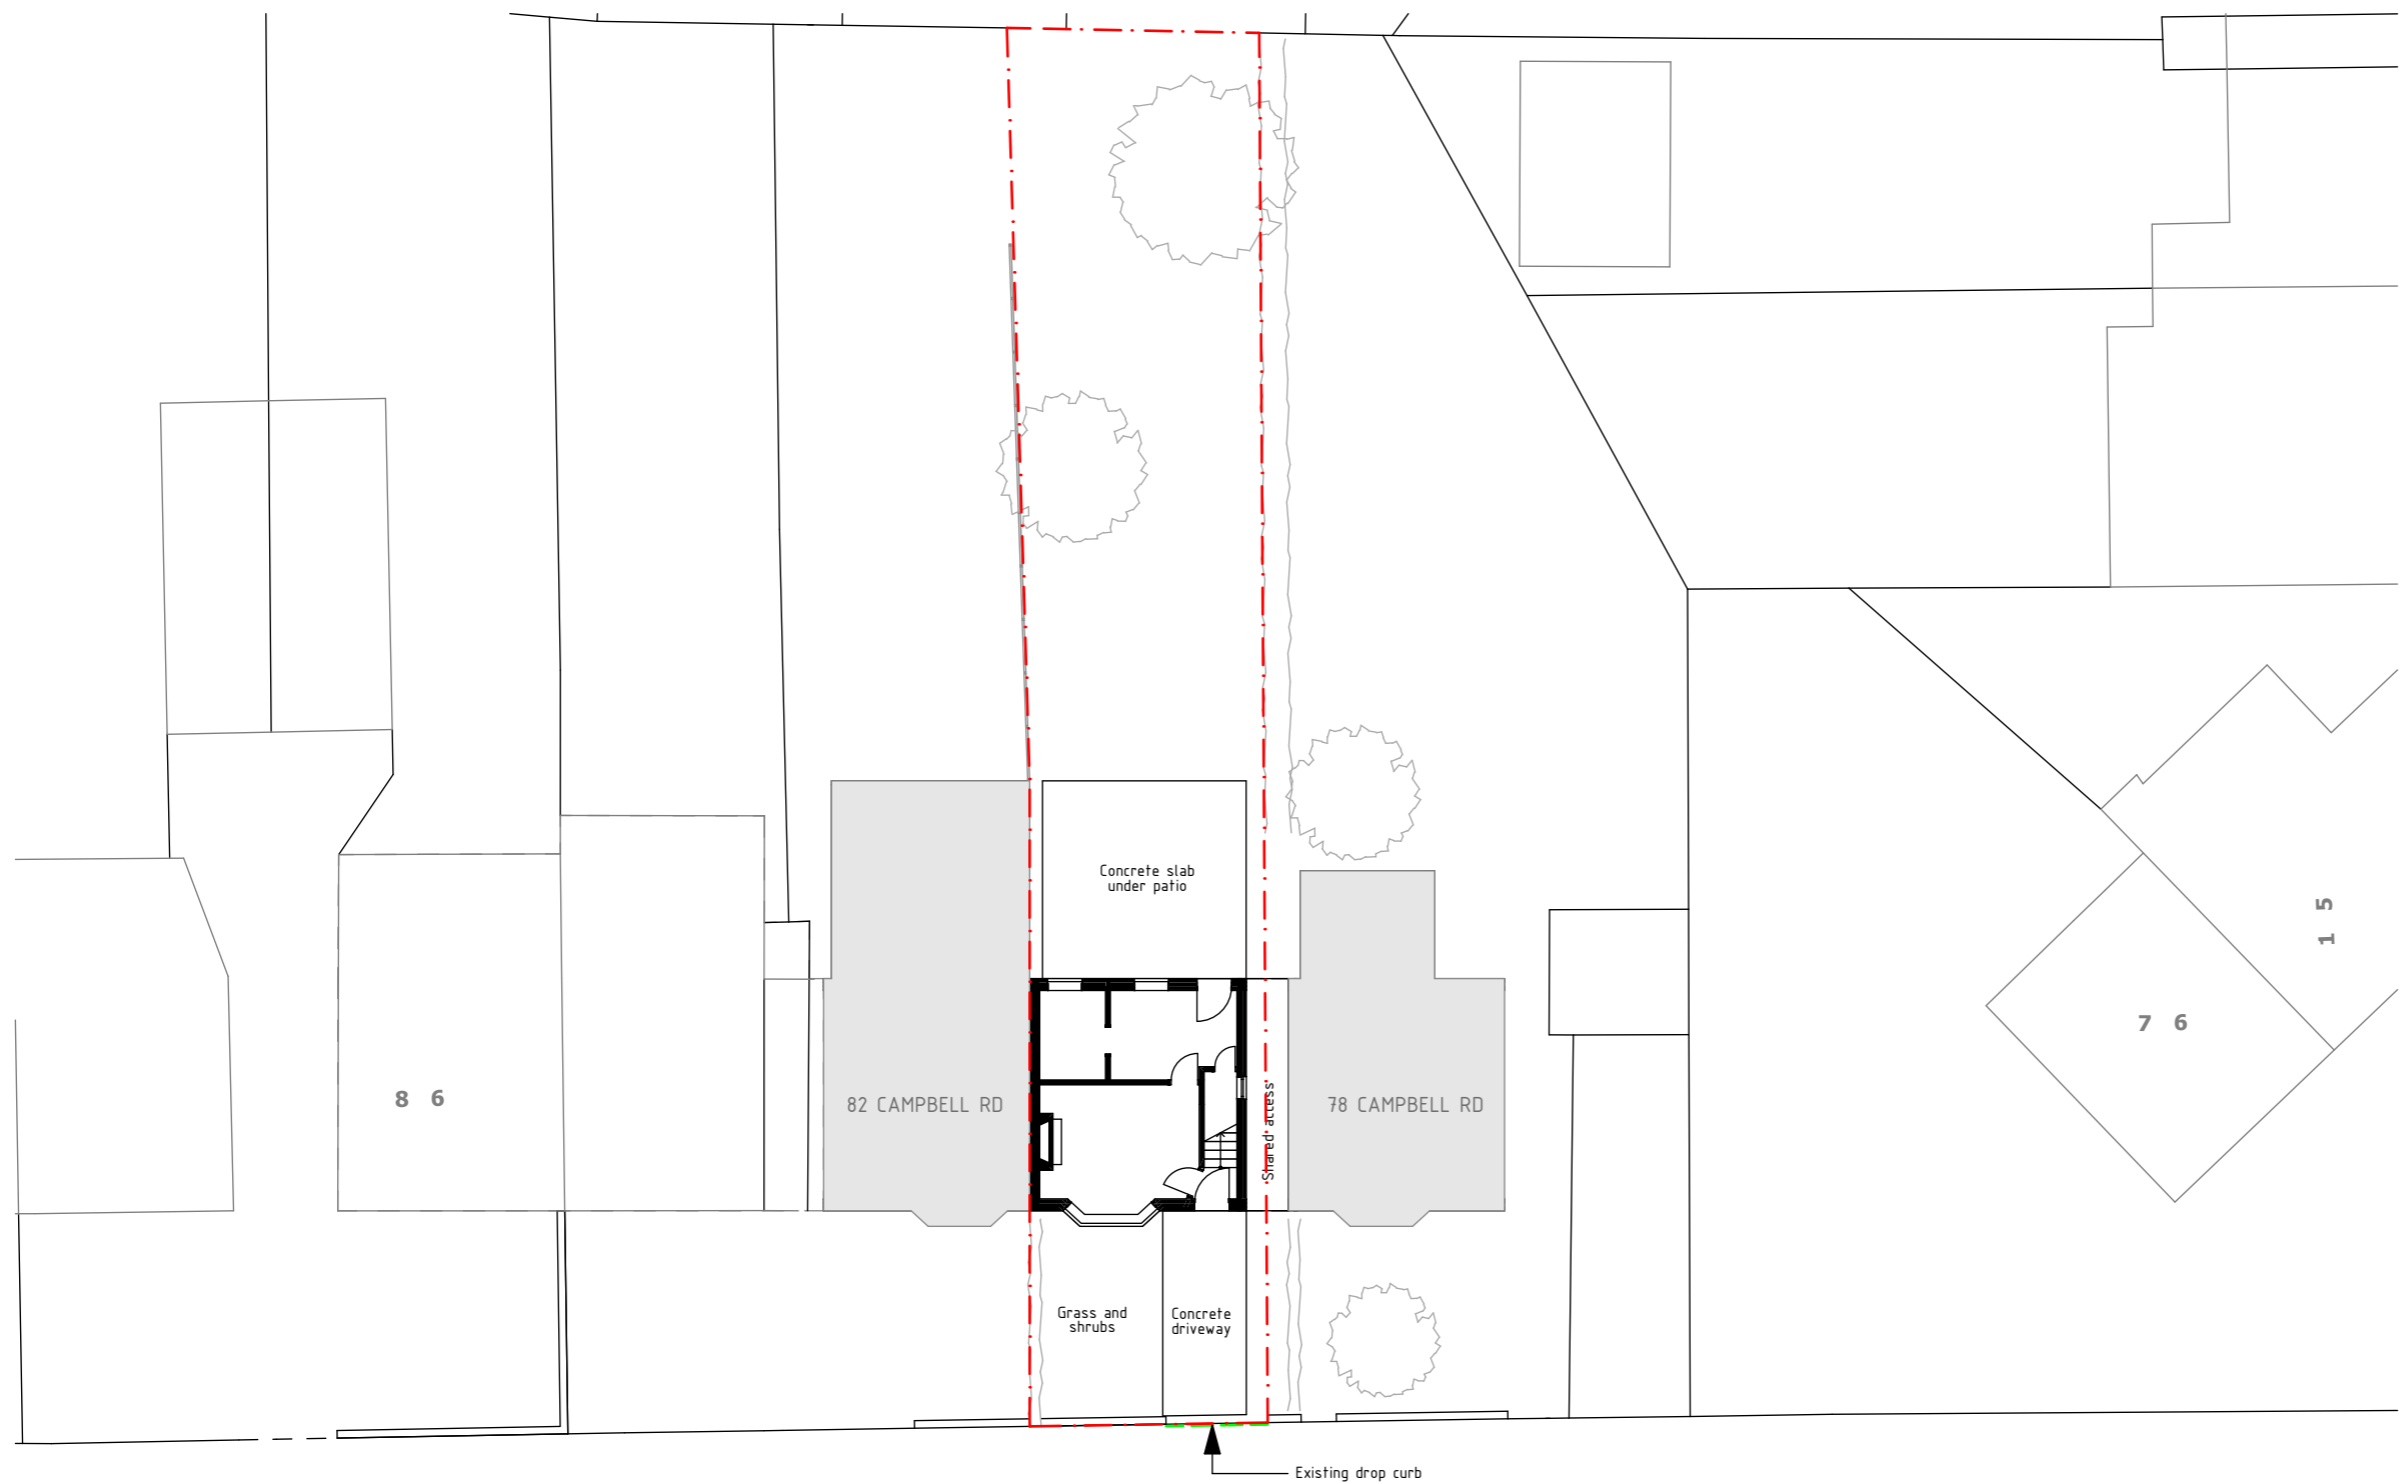

CAMPBELL ROAD

E011 Existing Site Plan 1:200

  

Scale 1:200

KEY	
	Existing building fabric
	Proposed building fabric
	Site boundary line