




EXISTING FRONT ELEVATION



EXISTING REAR ELEVATION


Proposed windows, doors and rooflights to match existing colour and style of existing.

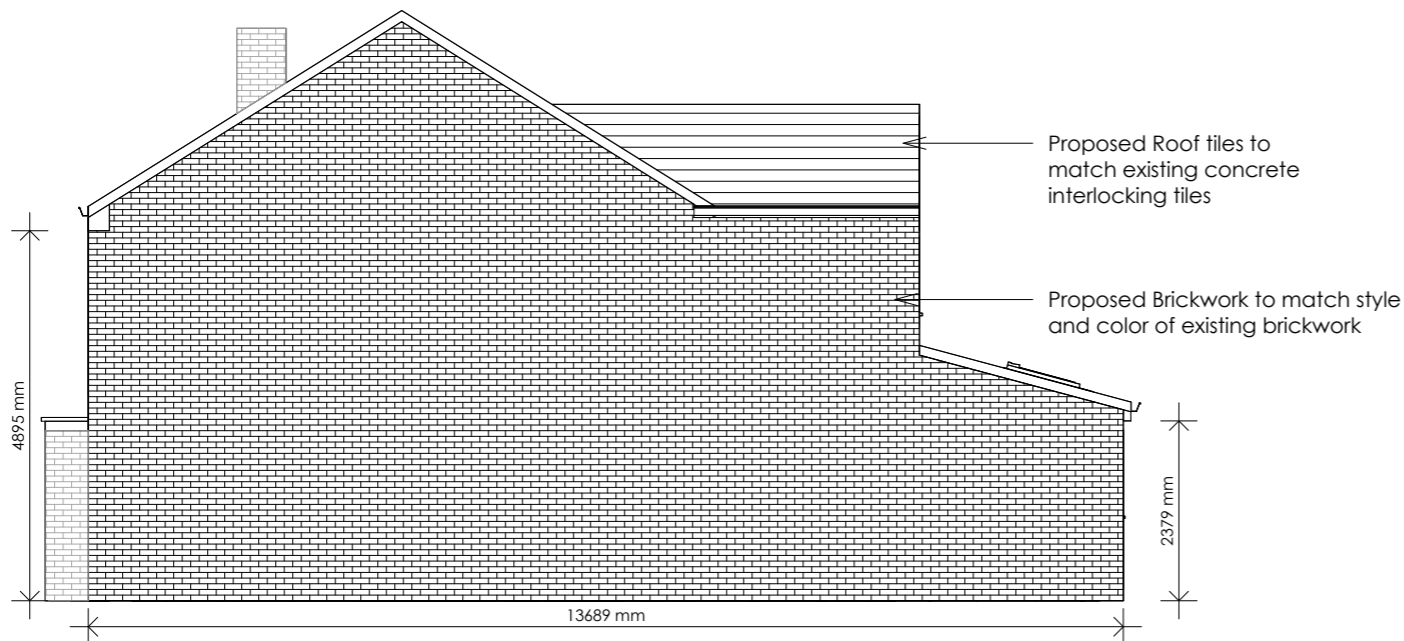

EXISTING SIDE A ELEVATION



EXISTING SIDE B ELEVATION

 

www.oxliving.co.uk

DESCRIPTION

PLANNING

STATUS

P

GENERAL NOTES:

THIS DRAWING IS FOR PLANNING USE ONLY DO NOT USE THIS DRAWING FOR ANY PURPOSE OTHER THAN FOR WHICH IT WAS ISSUED. STRUCTURAL DESIGN AND BUILDING CONTROL APPROVAL IS REQUIRED BEFORE CONSTRUCTION COMMENCES. THIS DRAWING IS SUBJECT TO COPYRIGHT DO NOT REPRODUCE THIS DRAWING WITHOUT PRIOR PERMISSION.

DETAIL

7 Cornwallis Close, Oxford, OX4 3NJ

SHEET

Proposed Elevations

CLIENT

Ox Living

Date  
14/11/2023

Project number  
OXL-09

Scale (@ A3)  
1 : 100

Drawn by  
OF

DRAWING NUMBER

REV

Checked by  
DG

OXL-09-23-04