


NOTES EXTERNAL MATERIALS:
 BASE WALLS: FACE BRICK
 FRAMES: WHITE UPVC
 FRAME GLAZING: CLEAR TOUGHENED GLASS.
 ROOF: TILED TO MATCH HOUSE.

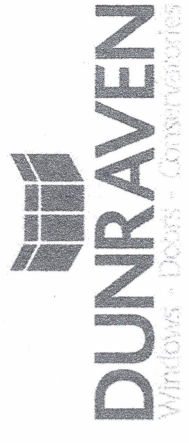

St Davids House, Heol Mostyn, Village Farm Ind. Est, Pyle, Bridgend, CF33 6BJ

T: 07876338180

01656 745035

F: 01656 745918

Client MR + MRS SARIKAYA

Job Title PROPOSED PORCH FOR:

36 PAR FOUR LANE
 LYDNEY
 GL15 5GB




Drawing Title

FRECT A PORCH TO FRONT ELEVATION

Scale 1:100

Date 10/10/23 Drawn by J NORAS

Drg No. (Office use) 136565

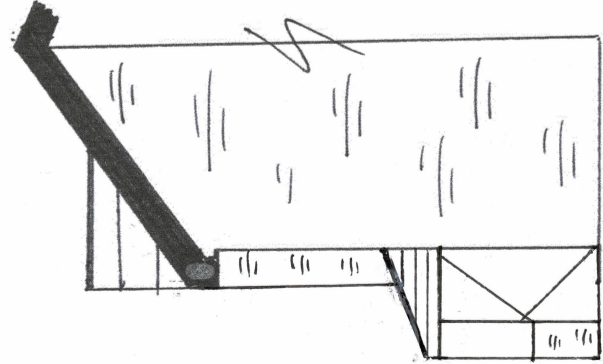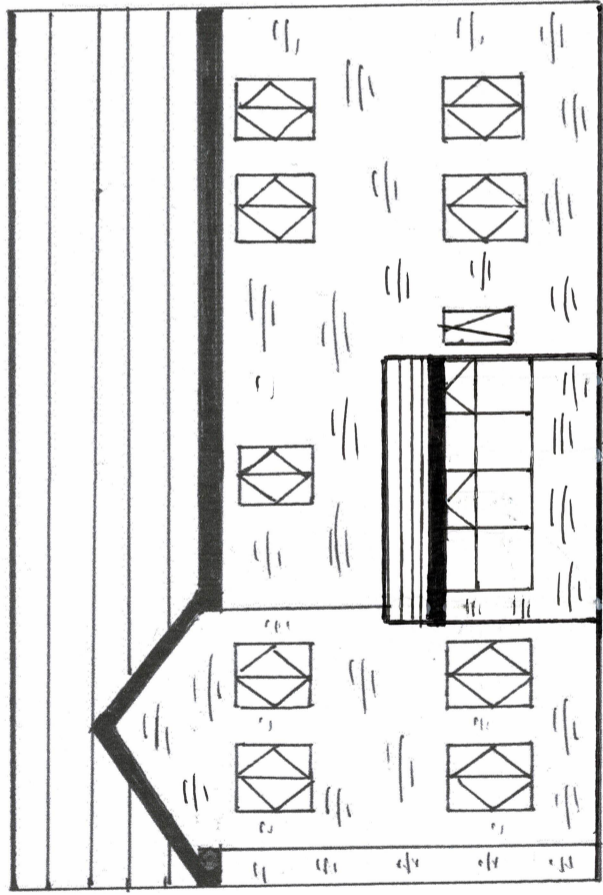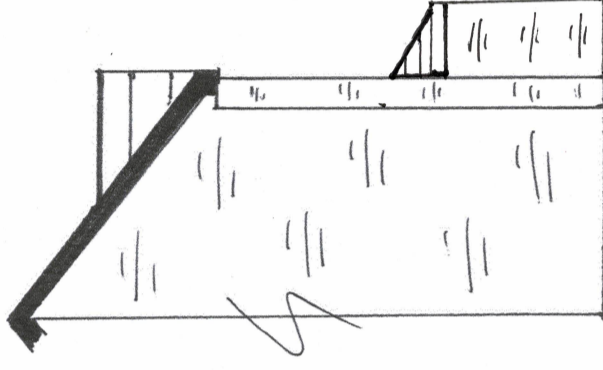

PROPOSED
LAYOUT

