

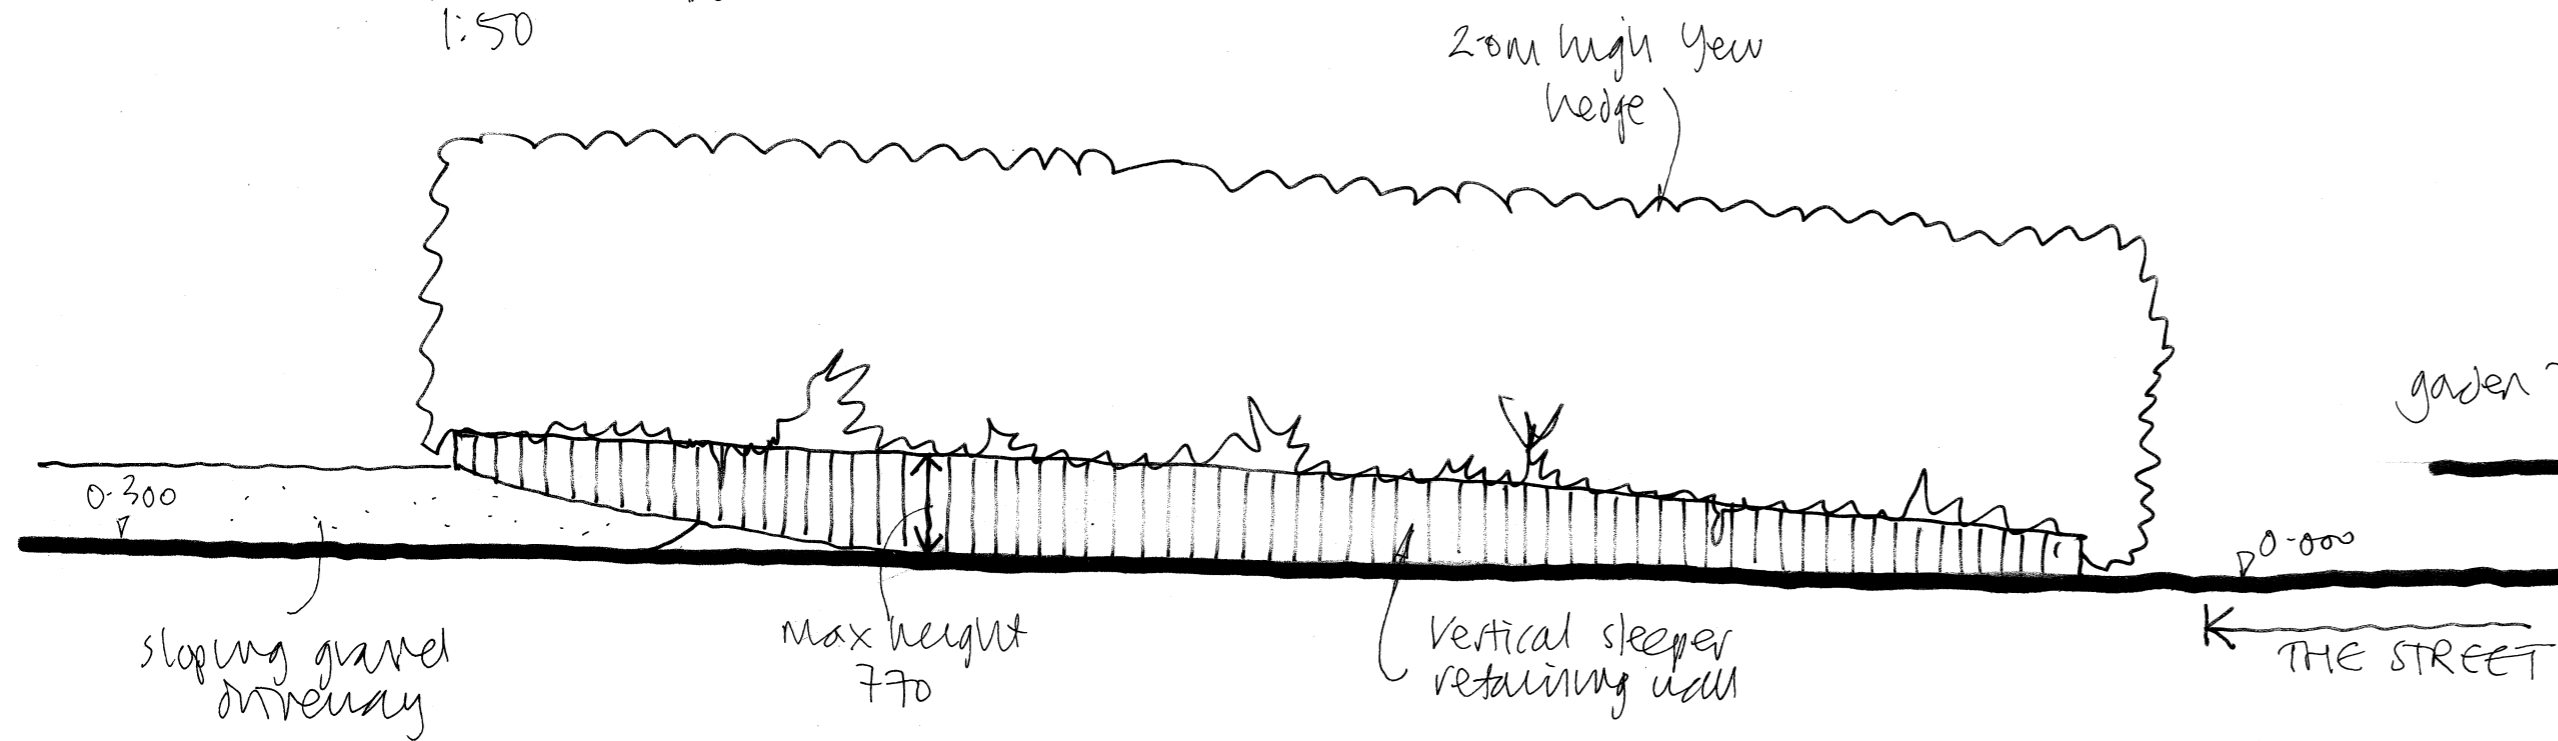


CORSE LANE VIEW  
1:50


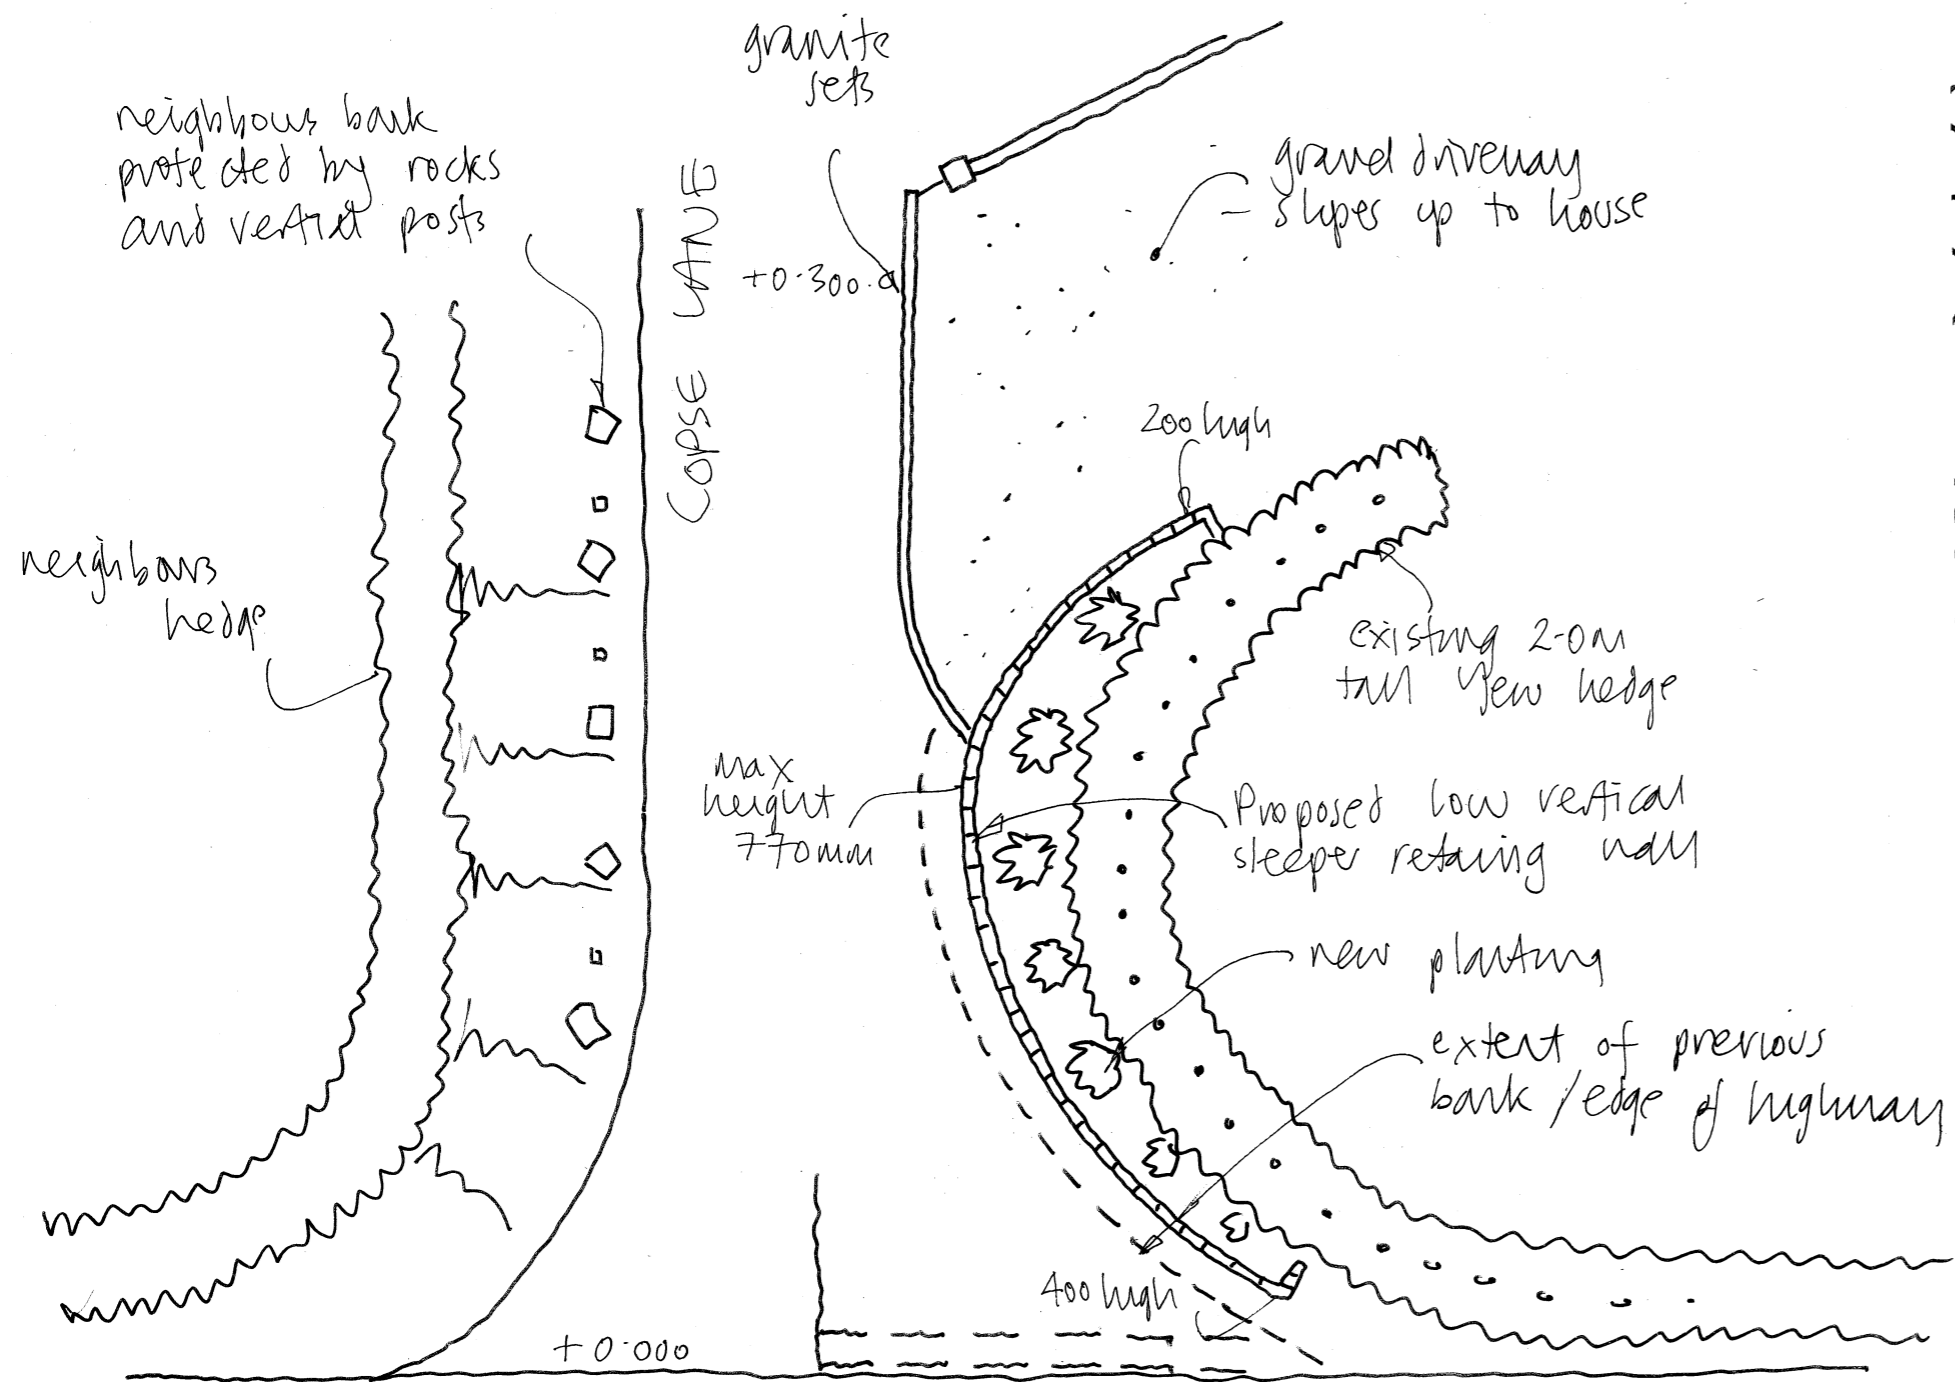


SECTION 1:50

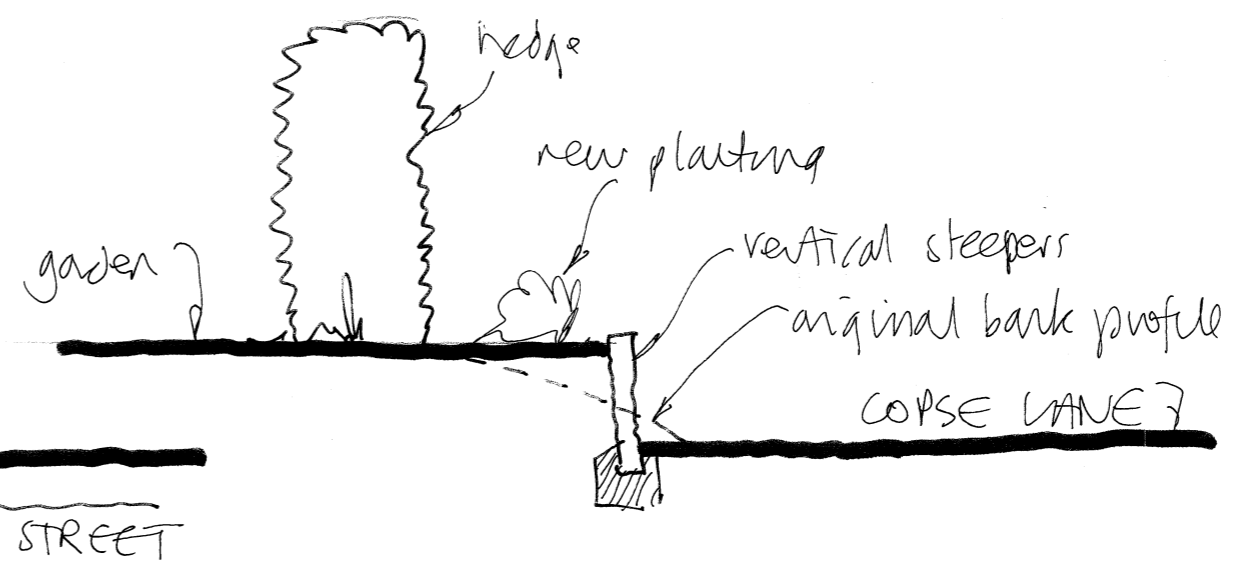


THE STREET.

DETAIL SITE PLAN 1:100

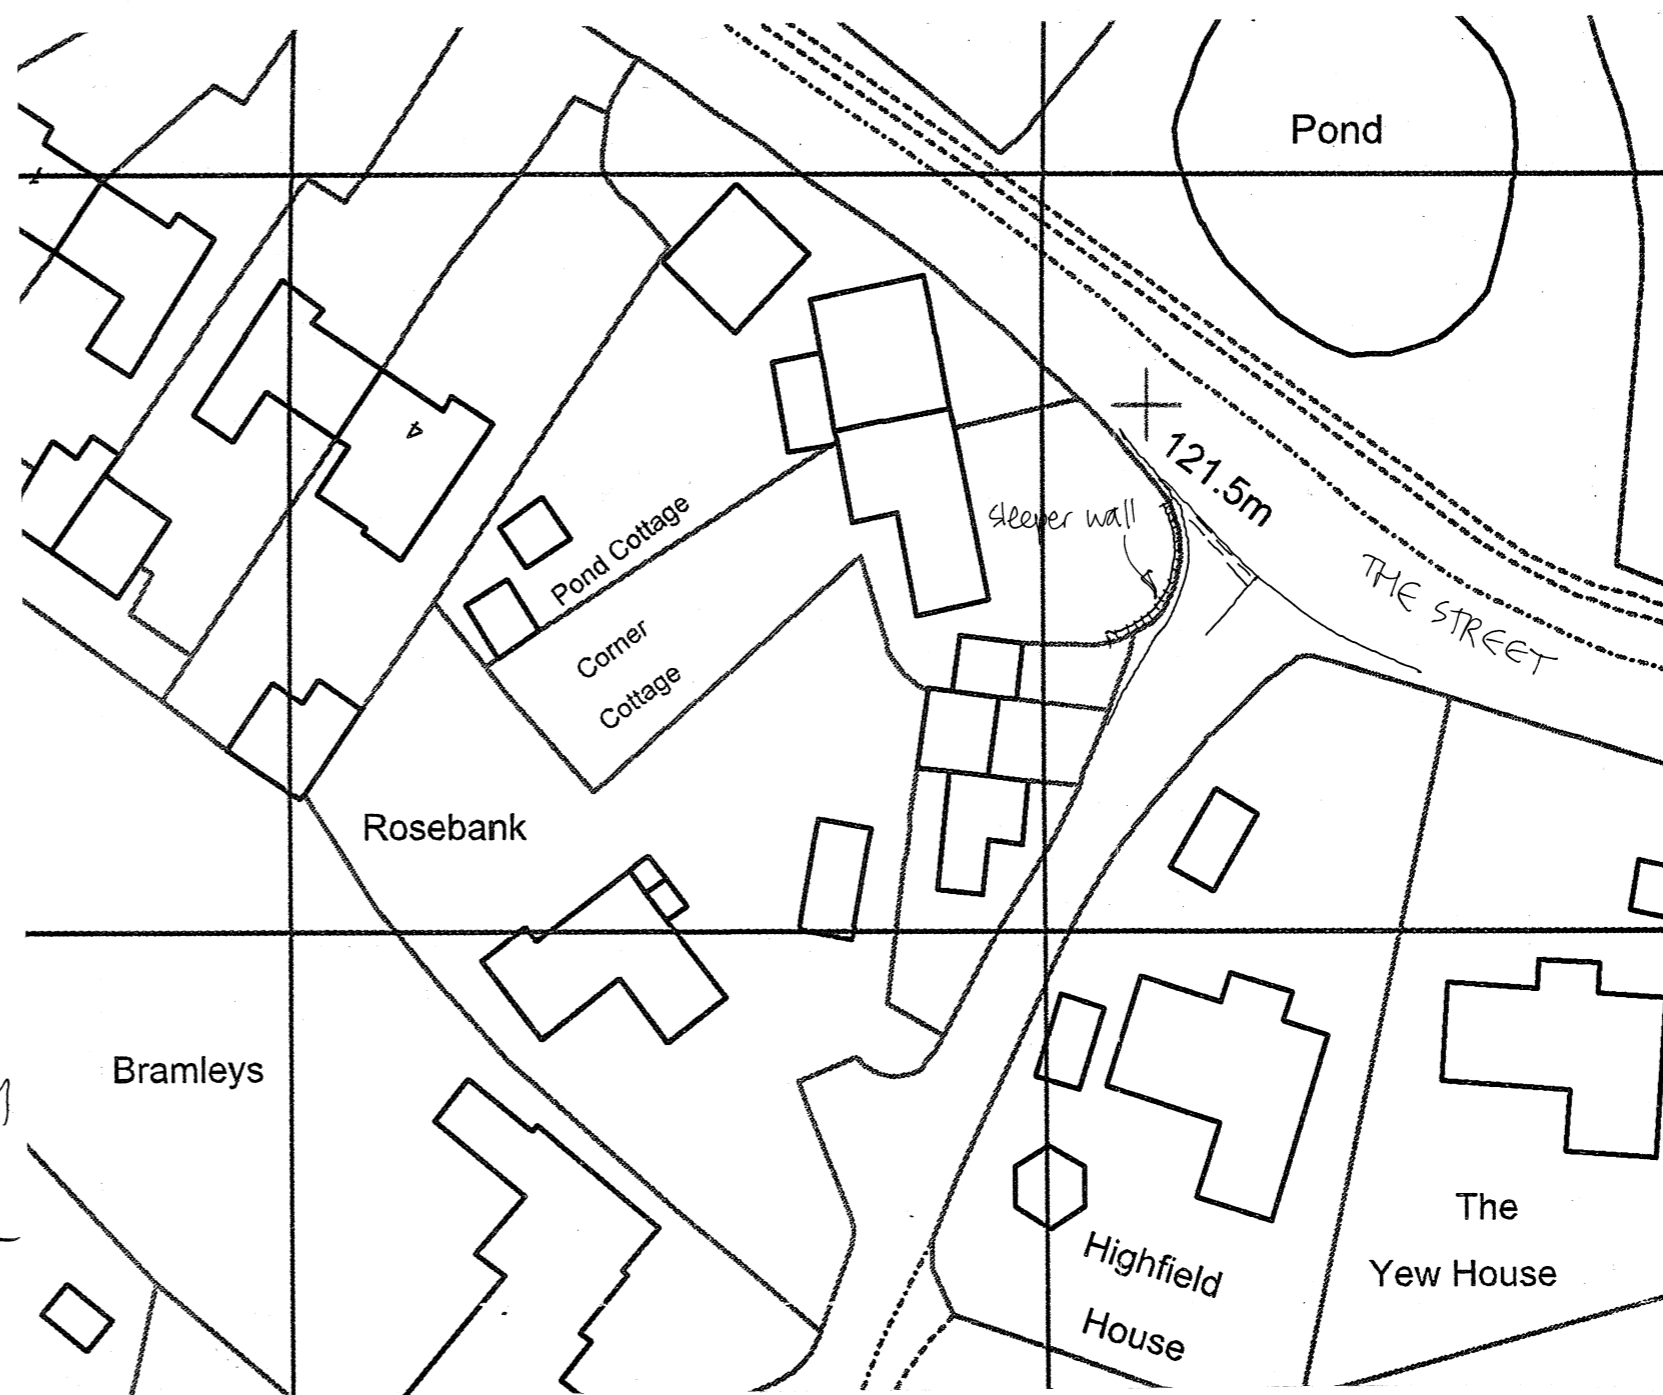 

BLOCK PLAN  
1:500  
o/s copy licence  
100046827

 

**FUSION Architecture Ltd**

Orchard End  
Hazeley Bottom  
Hartley Wintney  
Hampshire  
RG27 8LU  
Tel/Fax 01252 842026

**Job Title**  
Retrospective planning application for low level timber retaining wall to front boundary of Corner Cottage (Grade 2 Listed)  
The Street  
Long Sutton  
RG29 1ST

**Client**  
Karen Thornton

**Drawing Title**  
Details

**Scale** As shown | **Dwg size** A2  
**Drwg No.** 2403/01 | **Rev**