



Notes:
Drawings are based on survey data and may not accurately represent what is physically present.
Do not scale from this drawing. All dimensions are to be verified on site before proceeding with the work.
All dimensions are in millimeters unless noted otherwise.
Purcell shall be notified in writing of any discrepancies.

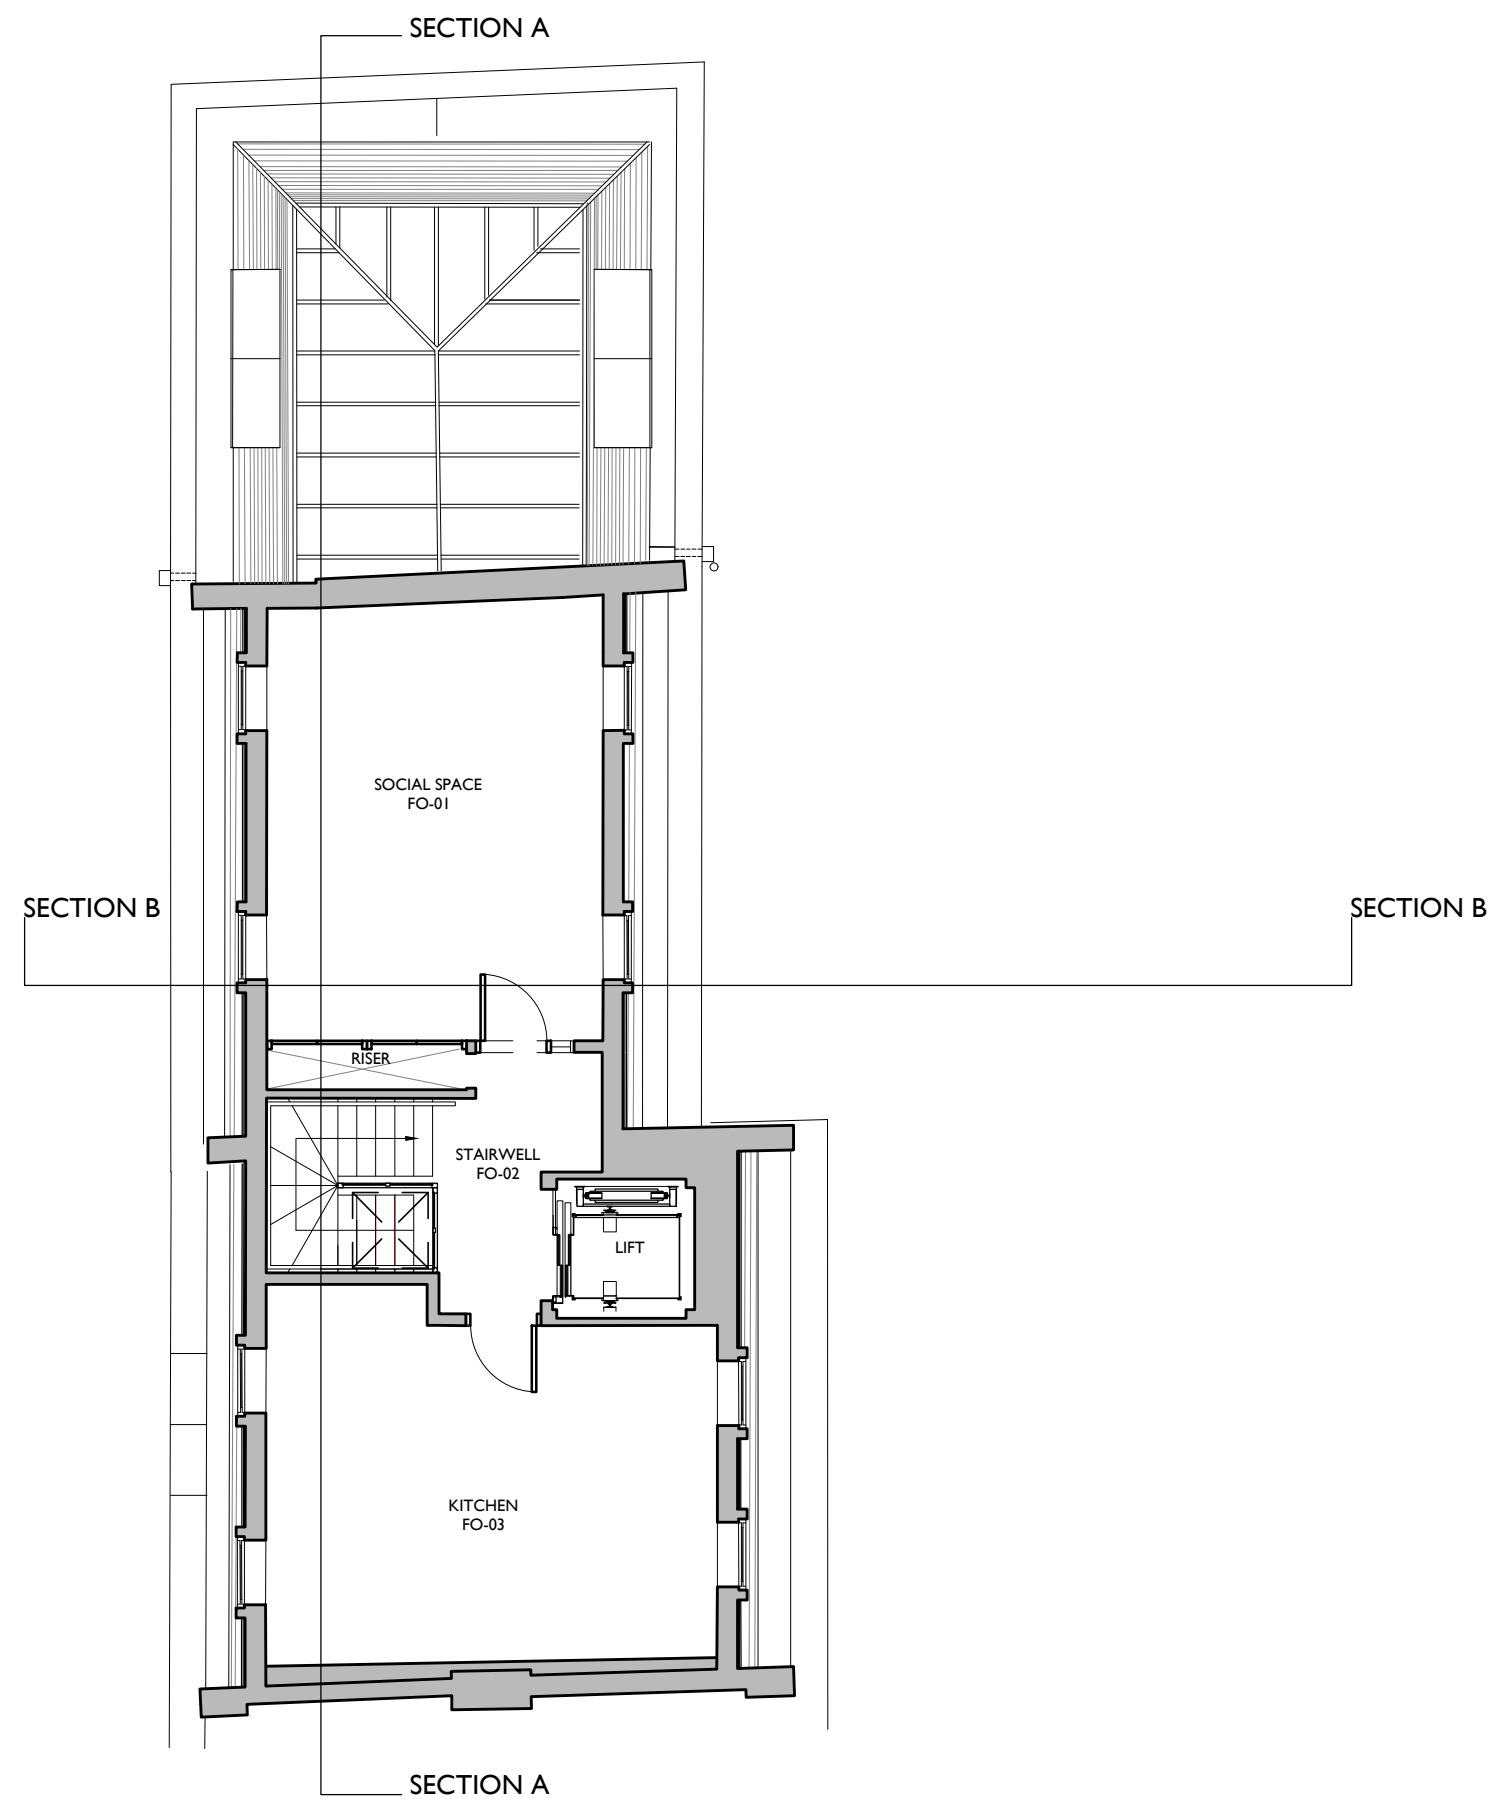

Key Plan
not to scale

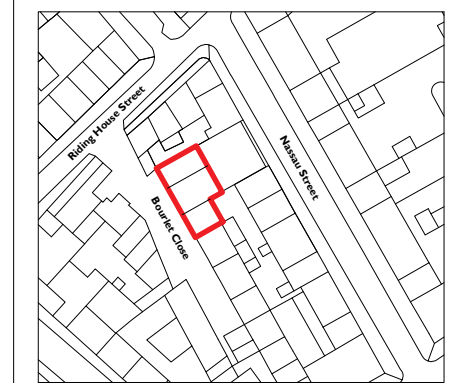


— Site Boundary
Existing Fabric

REV	DATE	BY	CHK	DESCRIPTION
P03	25/10/2023	GC	AR	For Planning
P02	13/10/2023	GC	CW	For Client Approval
P01	02/05/2023	GC	CW	Preliminary

CLIENT
Nick Nicholas

PROJECT
10-12 Bourlet Close, London

JOB NUMBER
242579

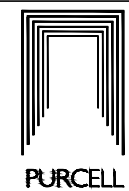

TITLE
Fourth Floor Plan
As Existing

SIZE	SCALE	LAST REVISED	DRAWN	CHECKED
A3L	1:100	25/10/2023	GC	CW

REV
P03

SUITABILITY/REASON FOR ISSUE
S4 - For Approval

DRAWING NAME
242579-PUR-00-XX-DR-A-1007

I **FOURTH FLOOR PLAN AS EXISTING**
1007 **1:100 @ A3**

