



**Notes:**  
Drawings are based on survey data and may not accurately represent what is physically present.  
Do not scale from this drawing. All dimensions are to be verified on site before proceeding with the work.  
All dimensions are in millimeters unless noted otherwise.  
Purcell shall be notified in writing of any discrepancies.

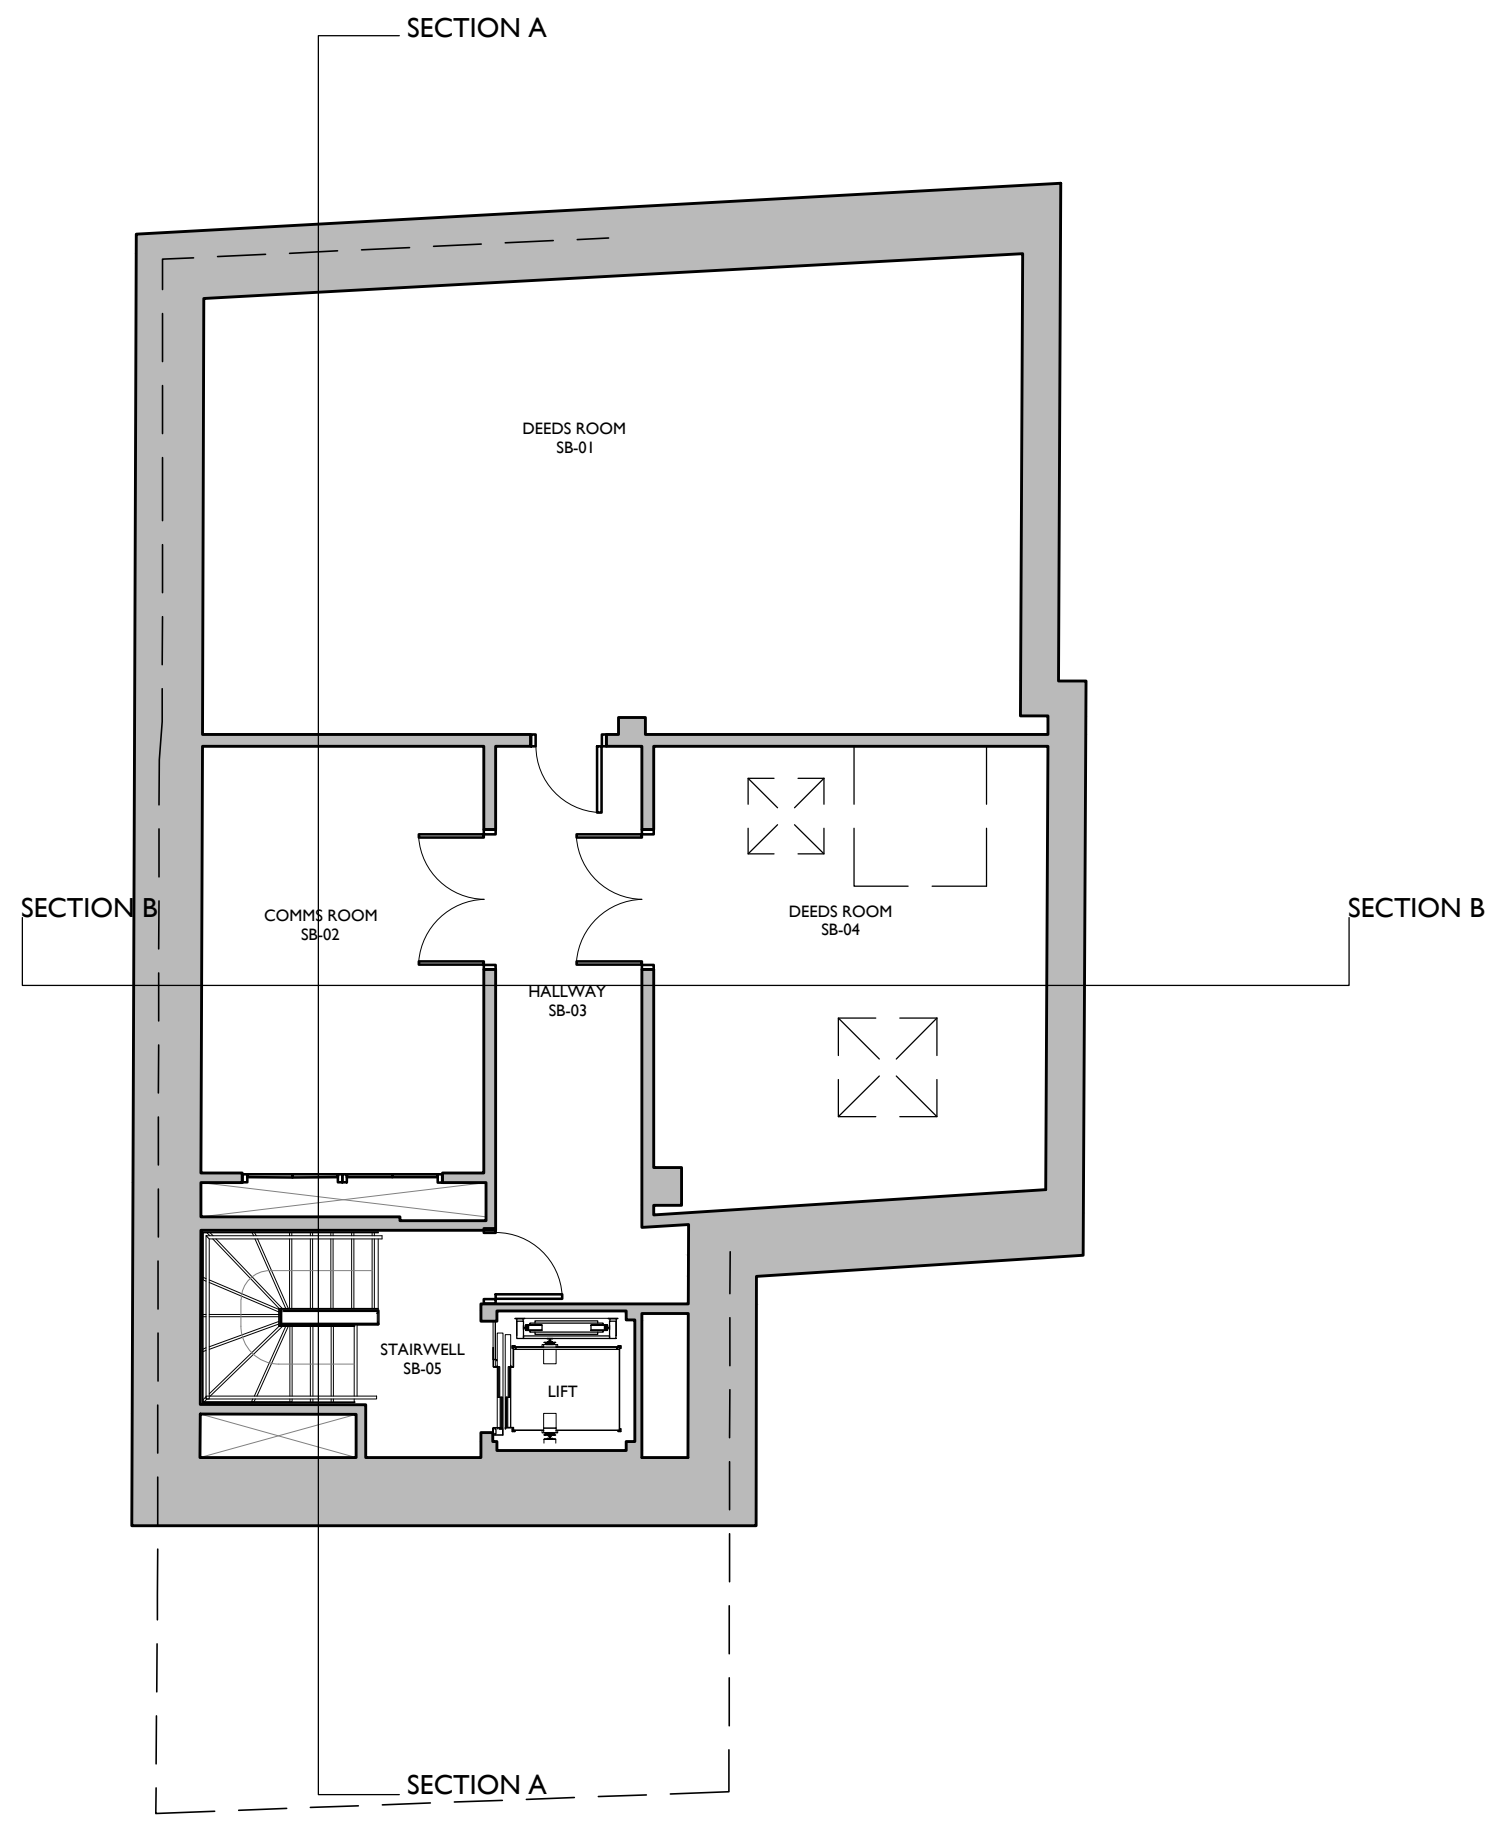

**Key Plan**  
not to scale

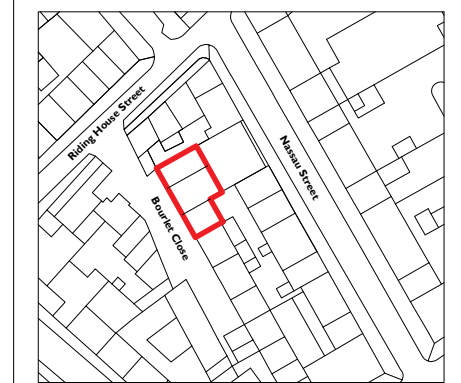

— Site Boundary  
Existing Fabric

REV	DATE	BY	CHK	DESCRIPTION
P02	25/10/2023	GC	AR	For Planning
P01	13/10/2023	GC	CW	For Client Approval

CLIENT  
**Nick Nicholas**

PROJECT  
**10-12 Bourlet Close , London**

JOB NUMBER  
**242579**



TITLE  
**Basement Floor Plan**  
**As Proposed**

SIZE	SCALE	LAST REVISED	DRAWN	CHECKED
A3L	1:100	25/10/2023	GC	CW

REV  
**P03**

SUITABILITY/REASON FOR ISSUE  
**S4 - For Approval**

DRAWING NAME  
**242579-PUR-00-XX-DR-A-2001**

**I**  
**2001** **BASEMENT FLOOR PLAN - PROPOSED**  
**1:100**

