



GREENHOUSE ELEVATIONS & FLOOR PLAN

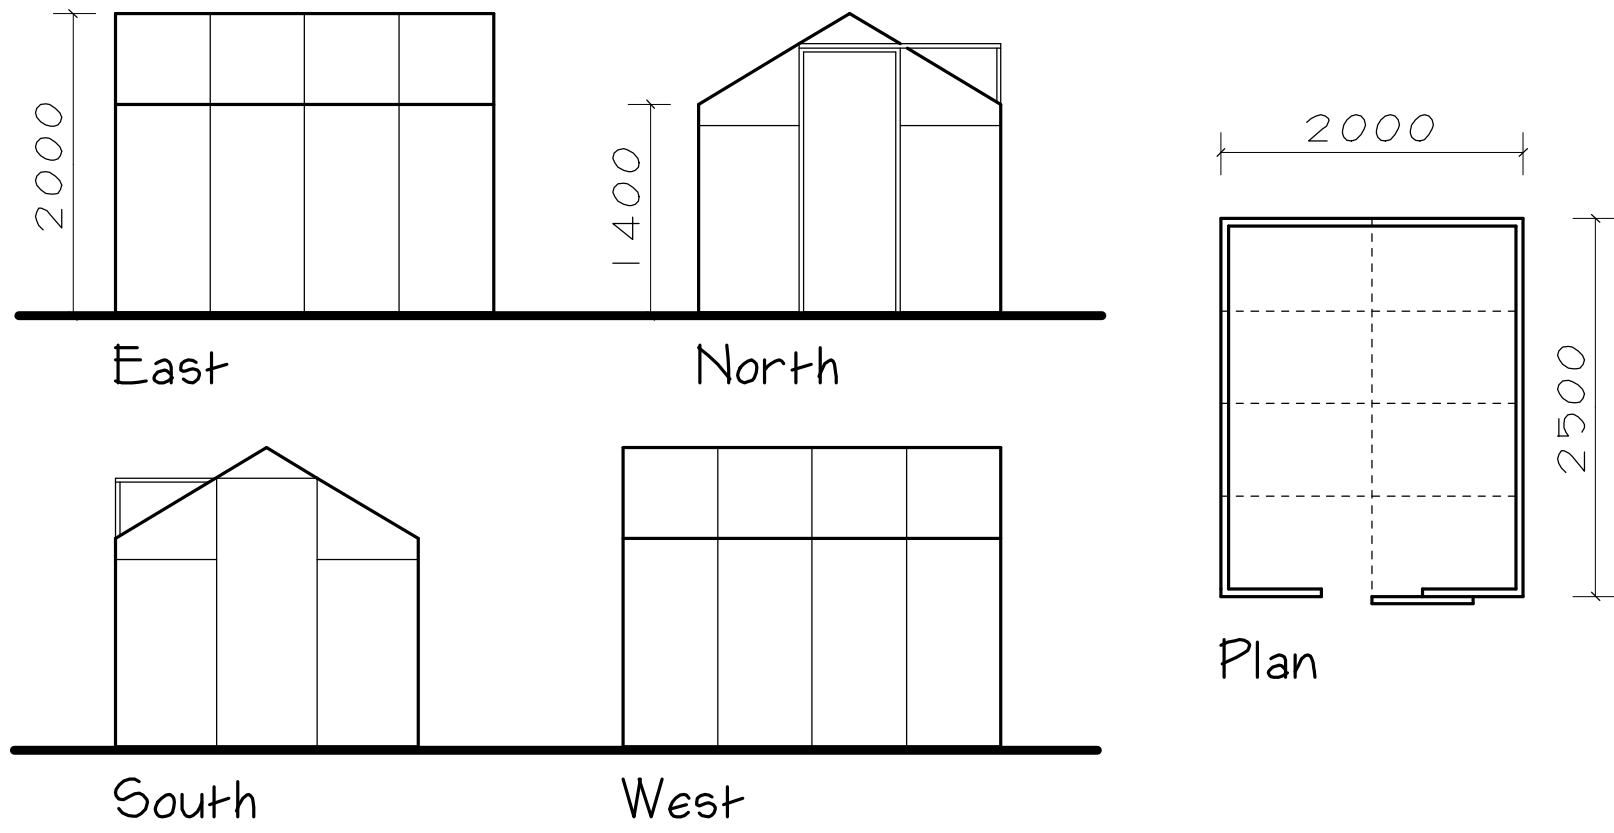


NOTES:
The project to which this drawing applies requires Planning and Building Regulations Approvals prior to commencement of any works on site. Works carried out without prior Approvals are at the clients own risk. All dimensions and angles must be checked on site and not scaled from this drawing. The project to which this drawing applies should, if applicable, be undertaken in full compliance with the C.D.M. Regulations 2015 and The Party Wall etc Act 1996, under the control of a client appointed planning supervisor and building surveyor.


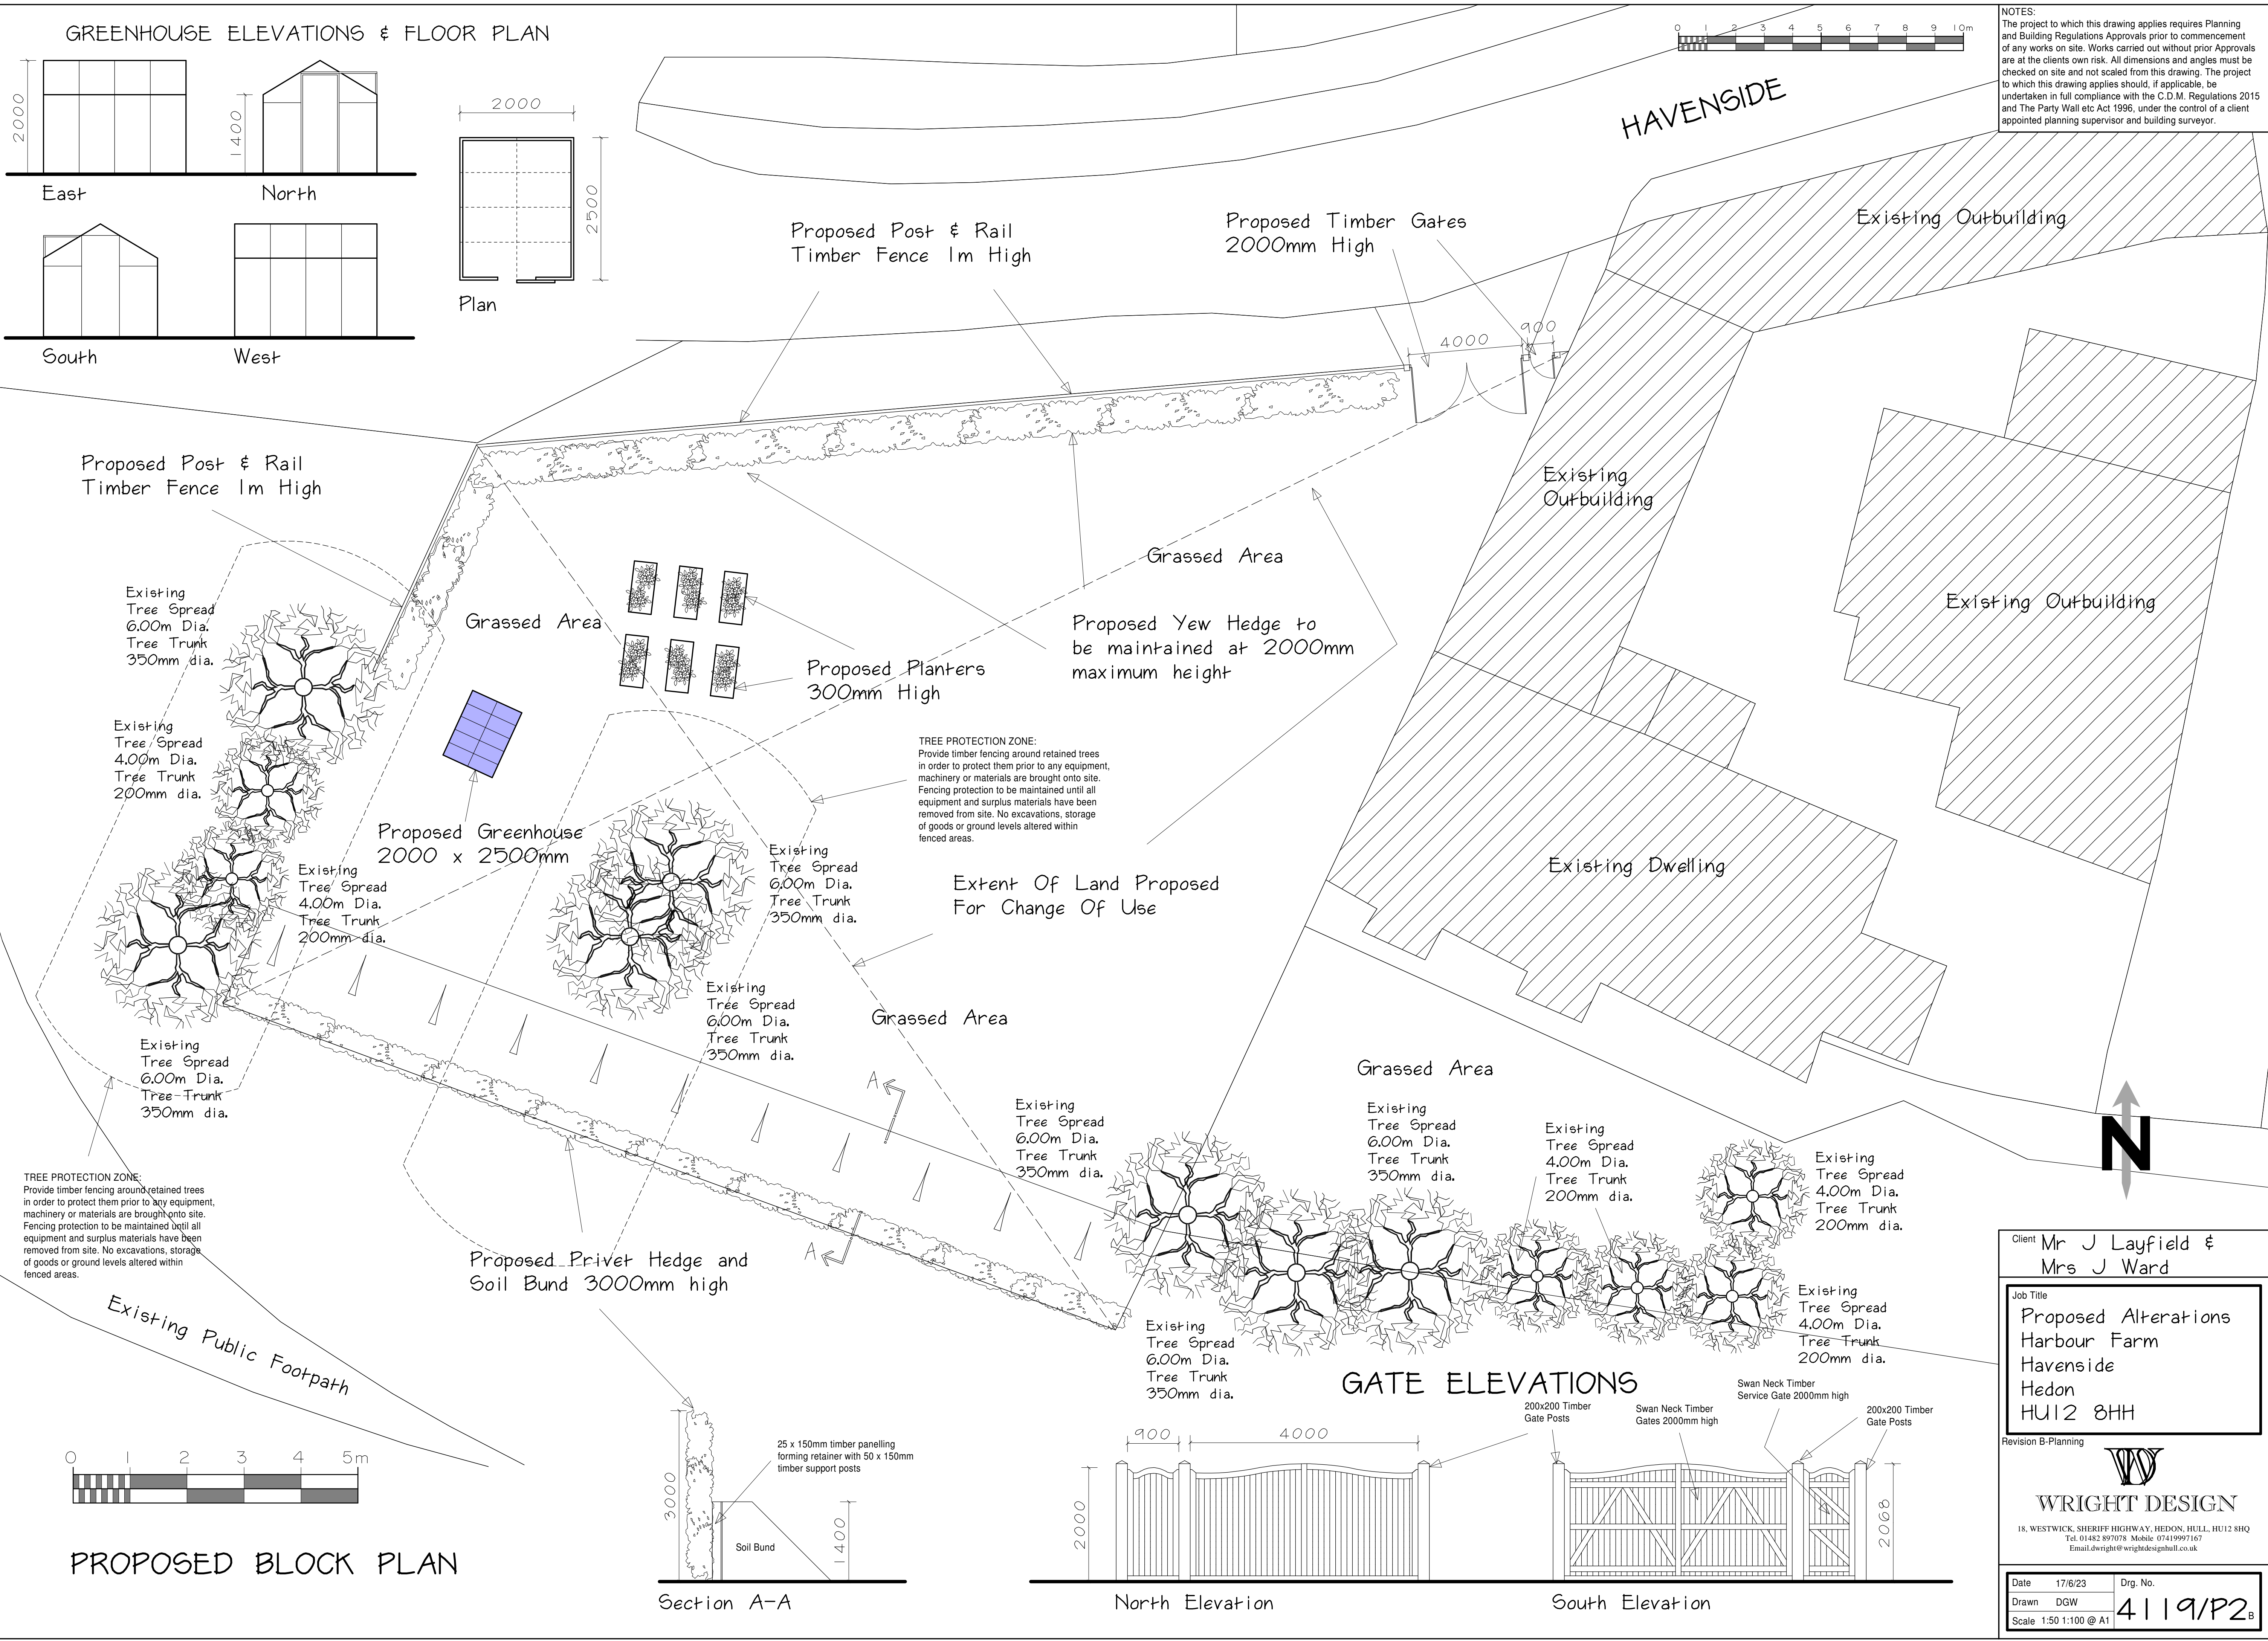


TREE PROTECTION ZONE:
Provide timber fencing around retained trees in order to protect them prior to any equipment, machinery or materials are brought onto site. Fencing protection to be maintained until all equipment and surplus materials have been removed from site. No excavations, storage of goods or ground levels altered within fenced areas.

TREE PROTECTION ZONE:
Provide timber fencing around retained trees in order to protect them prior to any equipment, machinery or materials are brought onto site. Fencing protection to be maintained until all equipment and surplus materials have been removed from site. No excavations, storage of goods or ground levels altered within fenced areas.

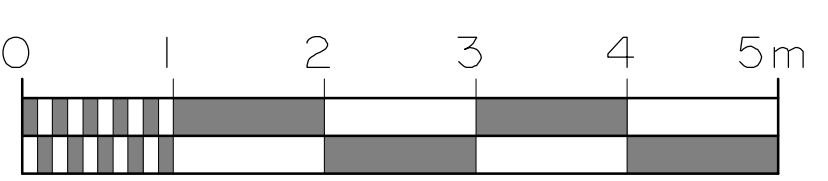

PROPOSED BLOCK PLAN

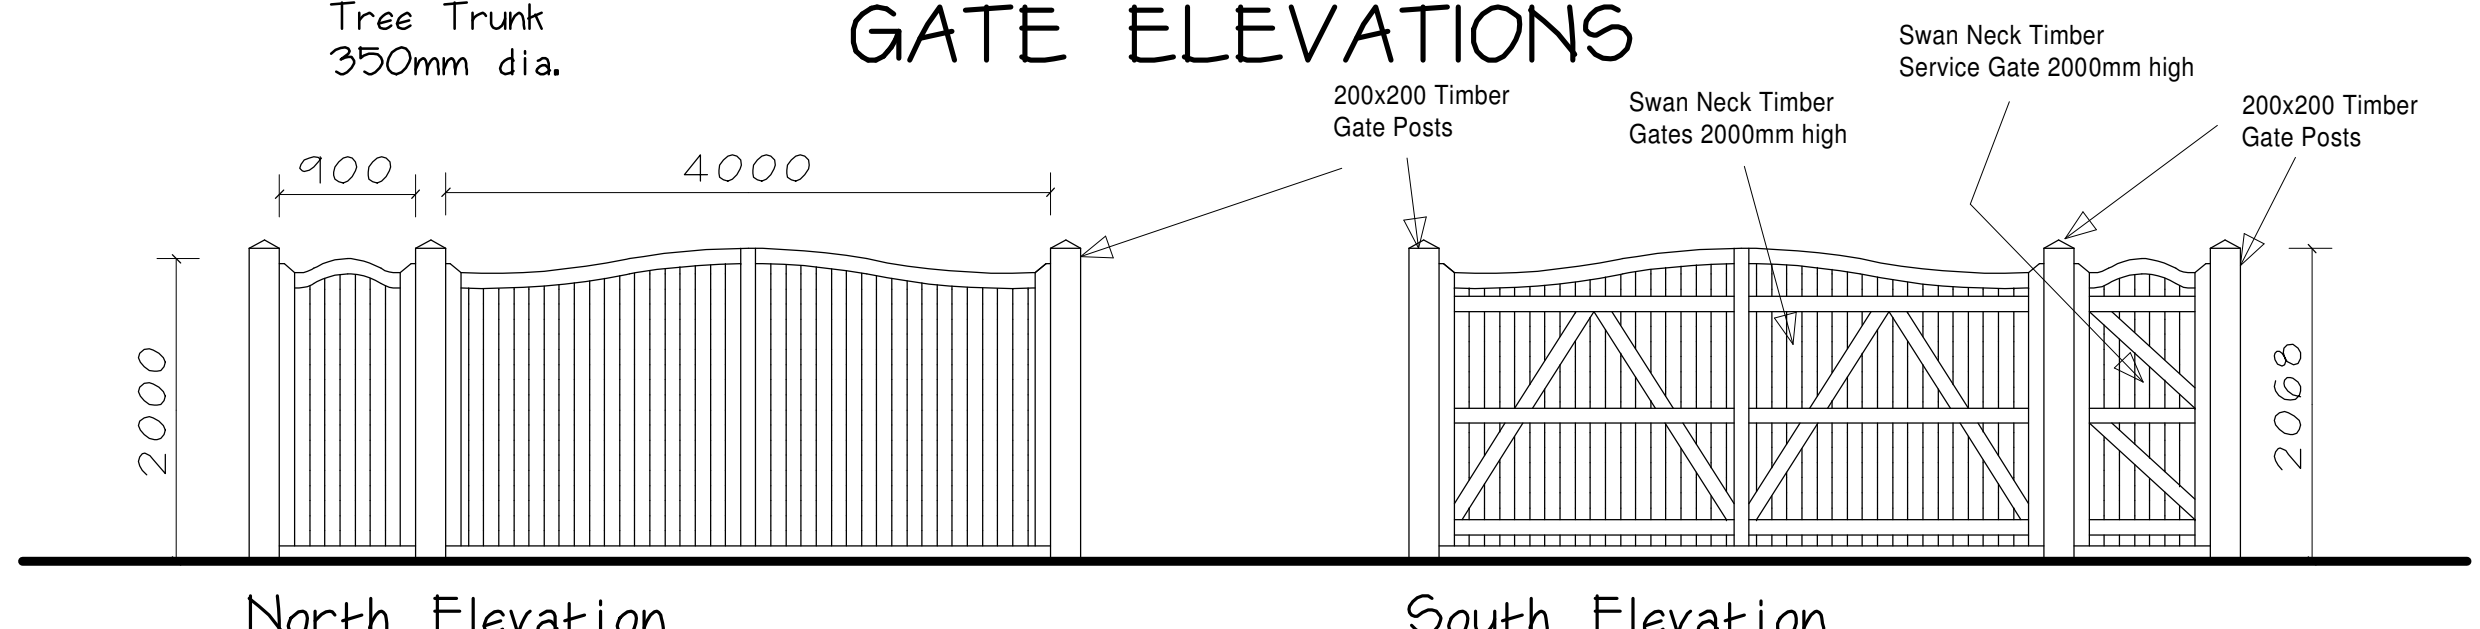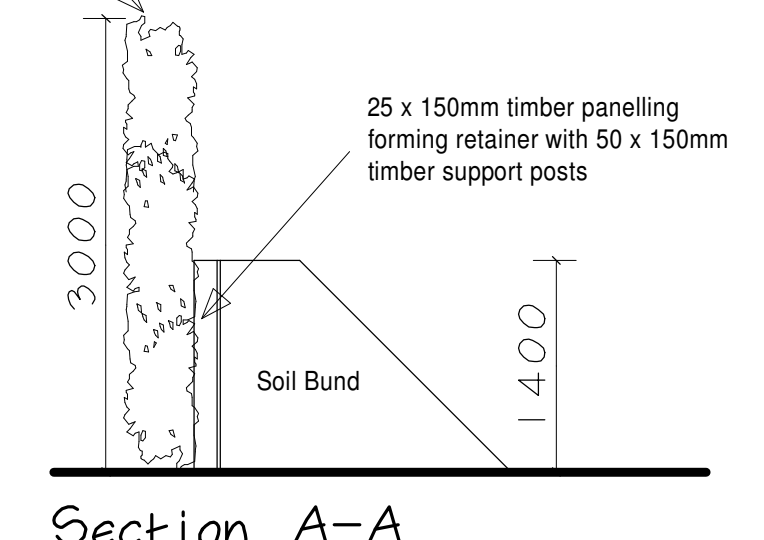

Client Mr J Layfield & Mrs J Ward

Job Title
Proposed Alterations
Harbour Farm
Havenside
Hedon
HU12 8HH

Revision B-Planning
WRIGHT DESIGN
18, WESTWICK, SHERIFF HIGHWAY, HEDON, HULL, HU12 8HQ
Tel: 01482 297078 Mobile: 07419997167
Email: dwright@wrightdesignhull.co.uk

Date 17/6/23 Drg. No.
Drawn DGW 4119/P2
Scale 1:50 1:100 @ A1