


**Existing East Elevation**

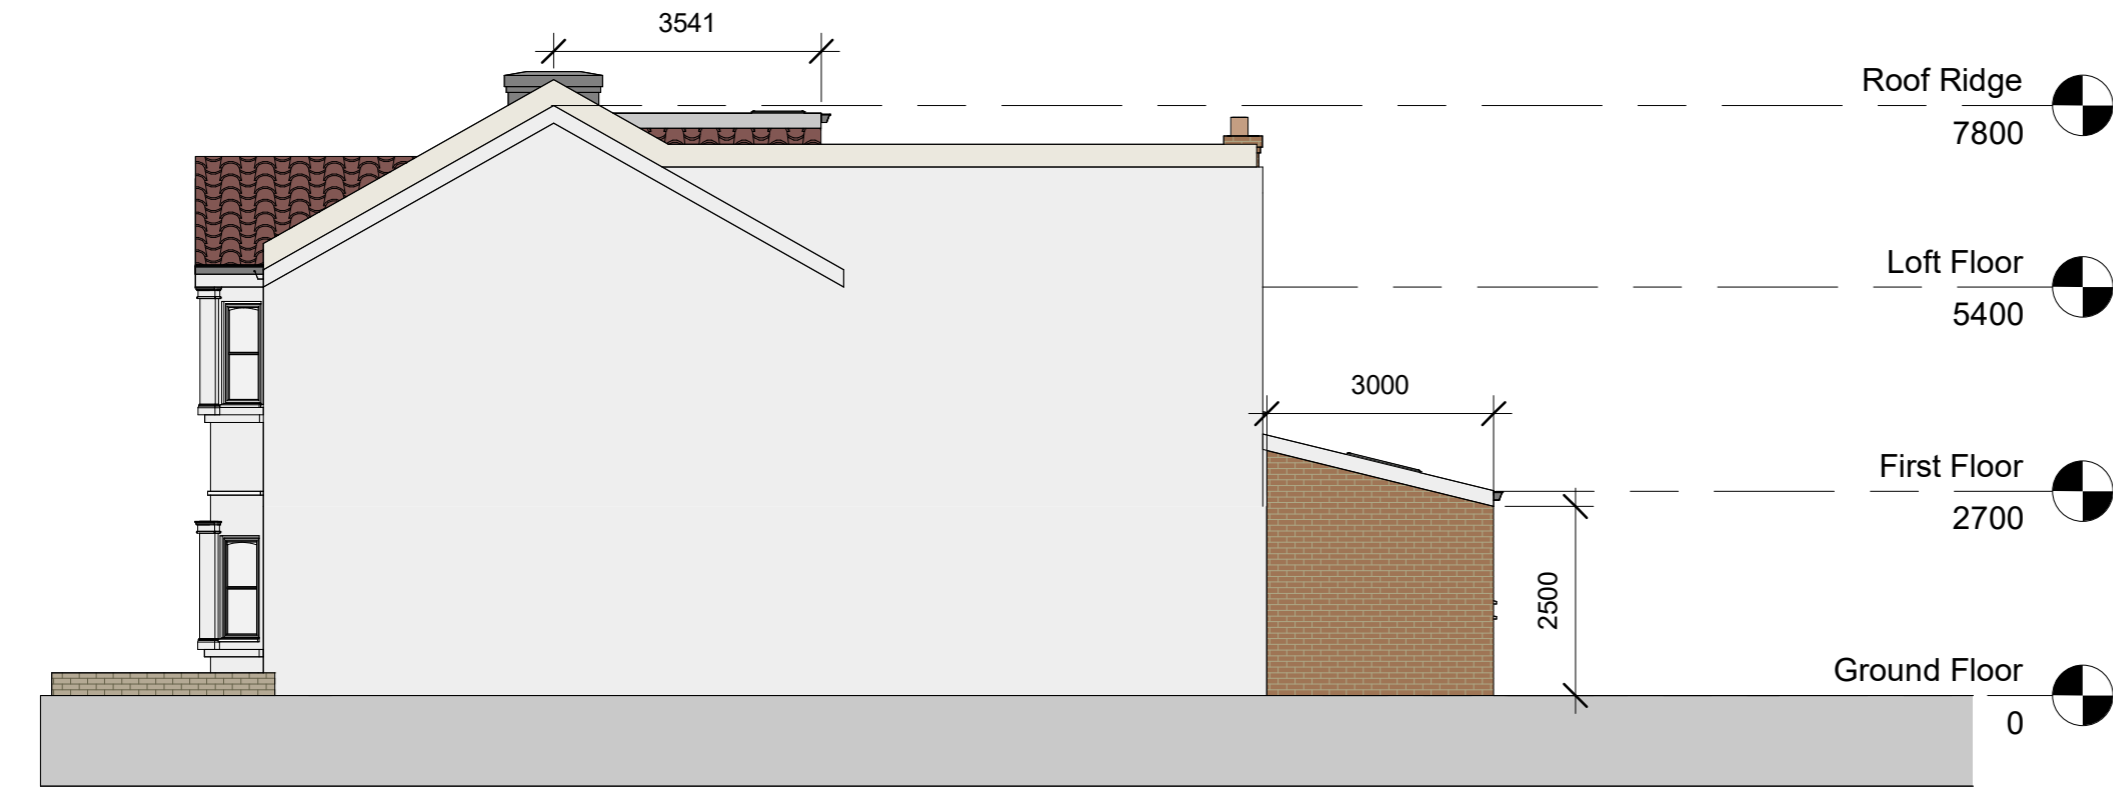


**Proposed East Elevation**

**GENERAL NOTES:**

1. THIS DRAWING IS TO BE READ INCONJUNCTION WITH ALL OTHER ARCHITECTURAL AND STRUCTURAL DRAWINGS AND SPECIFICATIONS.
2. ALL DIMENSIONS ARE IN MILLIMETERS UNLESS STATED OTHERWISE.
3. DO NOT SCALE FROM THIS DRAWING UNLESS FOR PLANNING PURPOSES.

**BUILDING NOTES:**

4. THE CONTRACTOR IS TO ENSURE THAT ALL MATERIALS COMPLY WITH THE RELEVANT BRITISH STANDARDS AND HAVE CURRENT AGREEMENT CERTIFICATES
5. ALL PRODUCTS TO BE FITTED STRICTLY IN ACCORDANCE WITH MAUFACTURER'S INSTRUCTIONS.

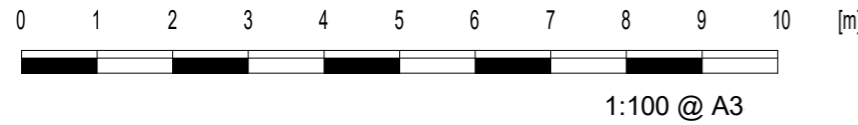

MM PLANNING & ARCHITECTURE  
 892 LONDON ROAD, CR7 7PB  
 EMAIL: INFO@MMPLANNING-ARCHITECTURE.CO.UK  
 CONTACT: 02086840333

Scale 1:100 @ A3



Project 51 Whitehall Road, CR7 6AE

Client Owner

Drawing: Elevations Existing and Proposed 1

Number: 06

Date: 22/11/2023 12:03:04