




Front Elevation

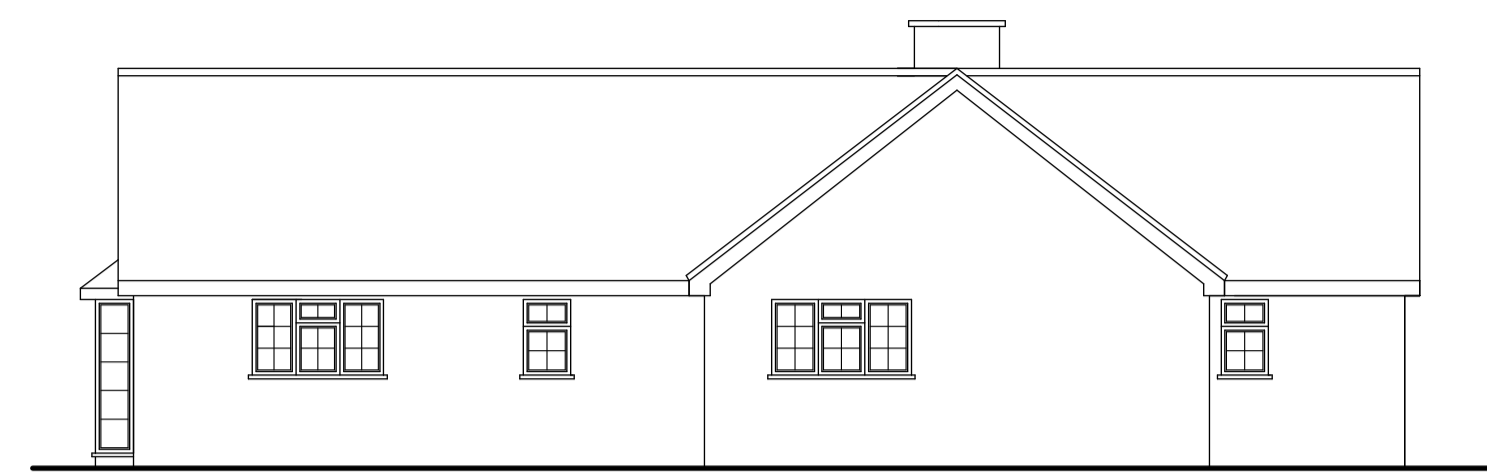


Side Elevation

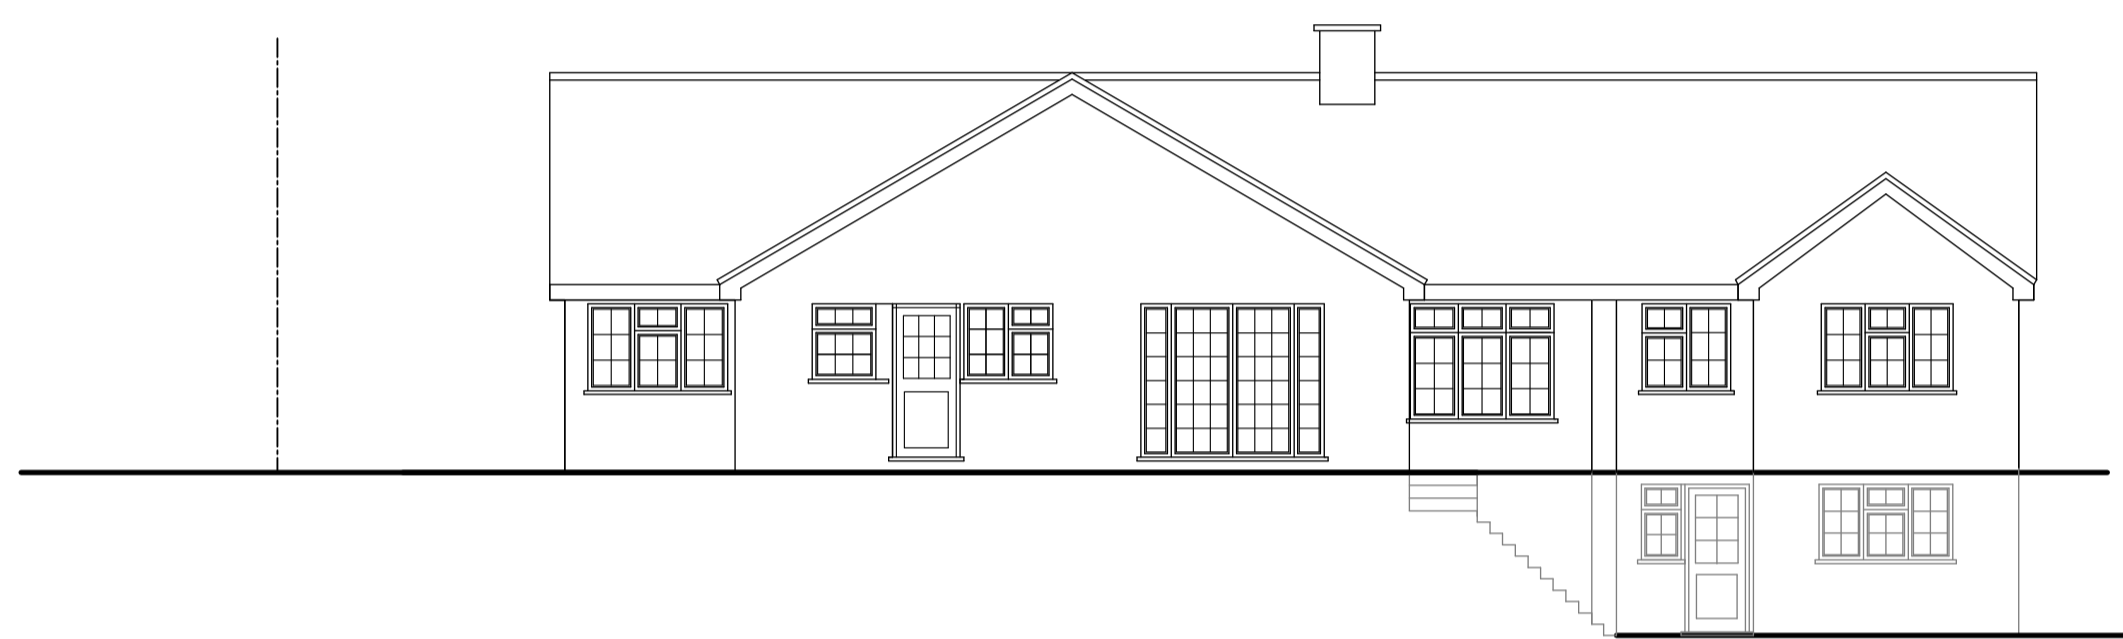


Rear Elevation

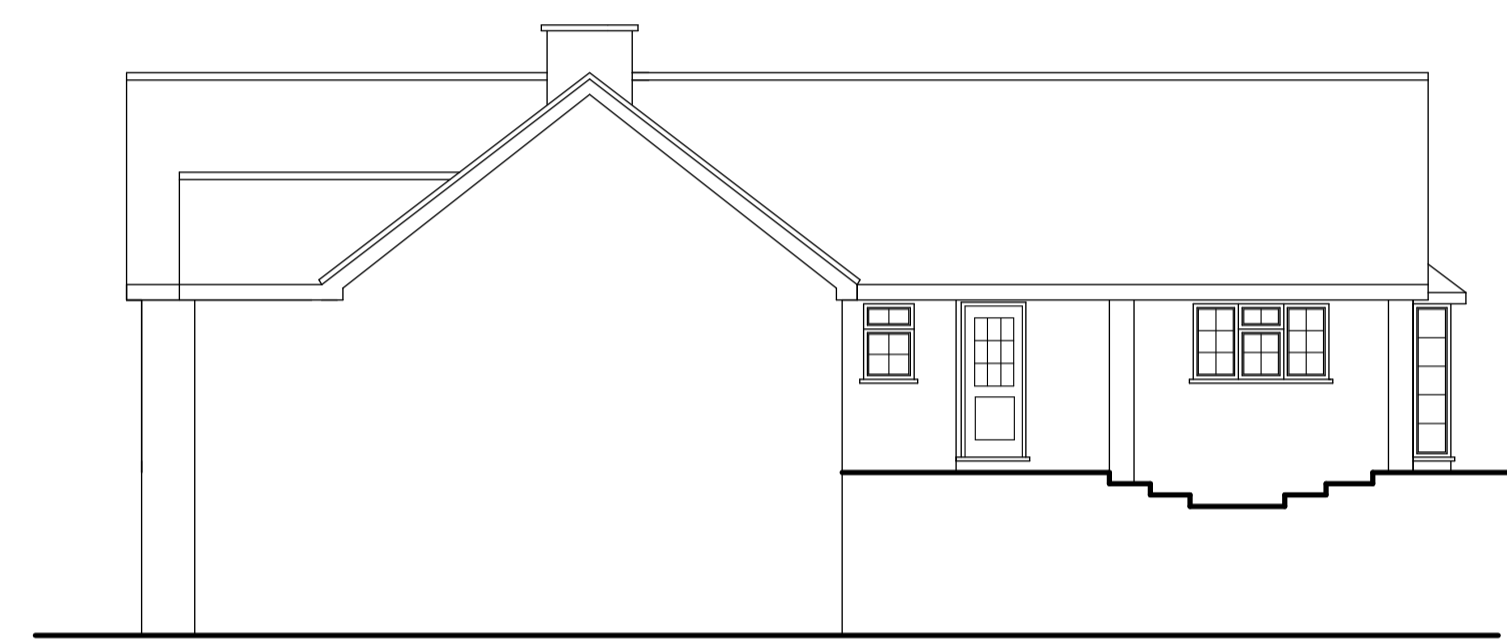


Side Elevation

 


Location Plan 1/1250

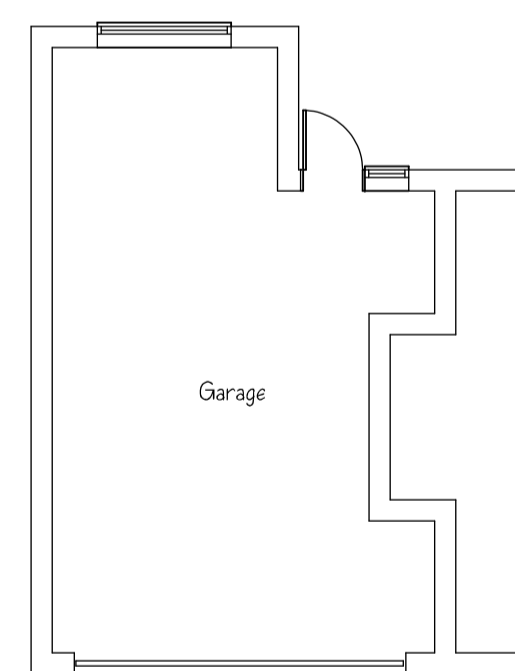

Lower Ground Floor

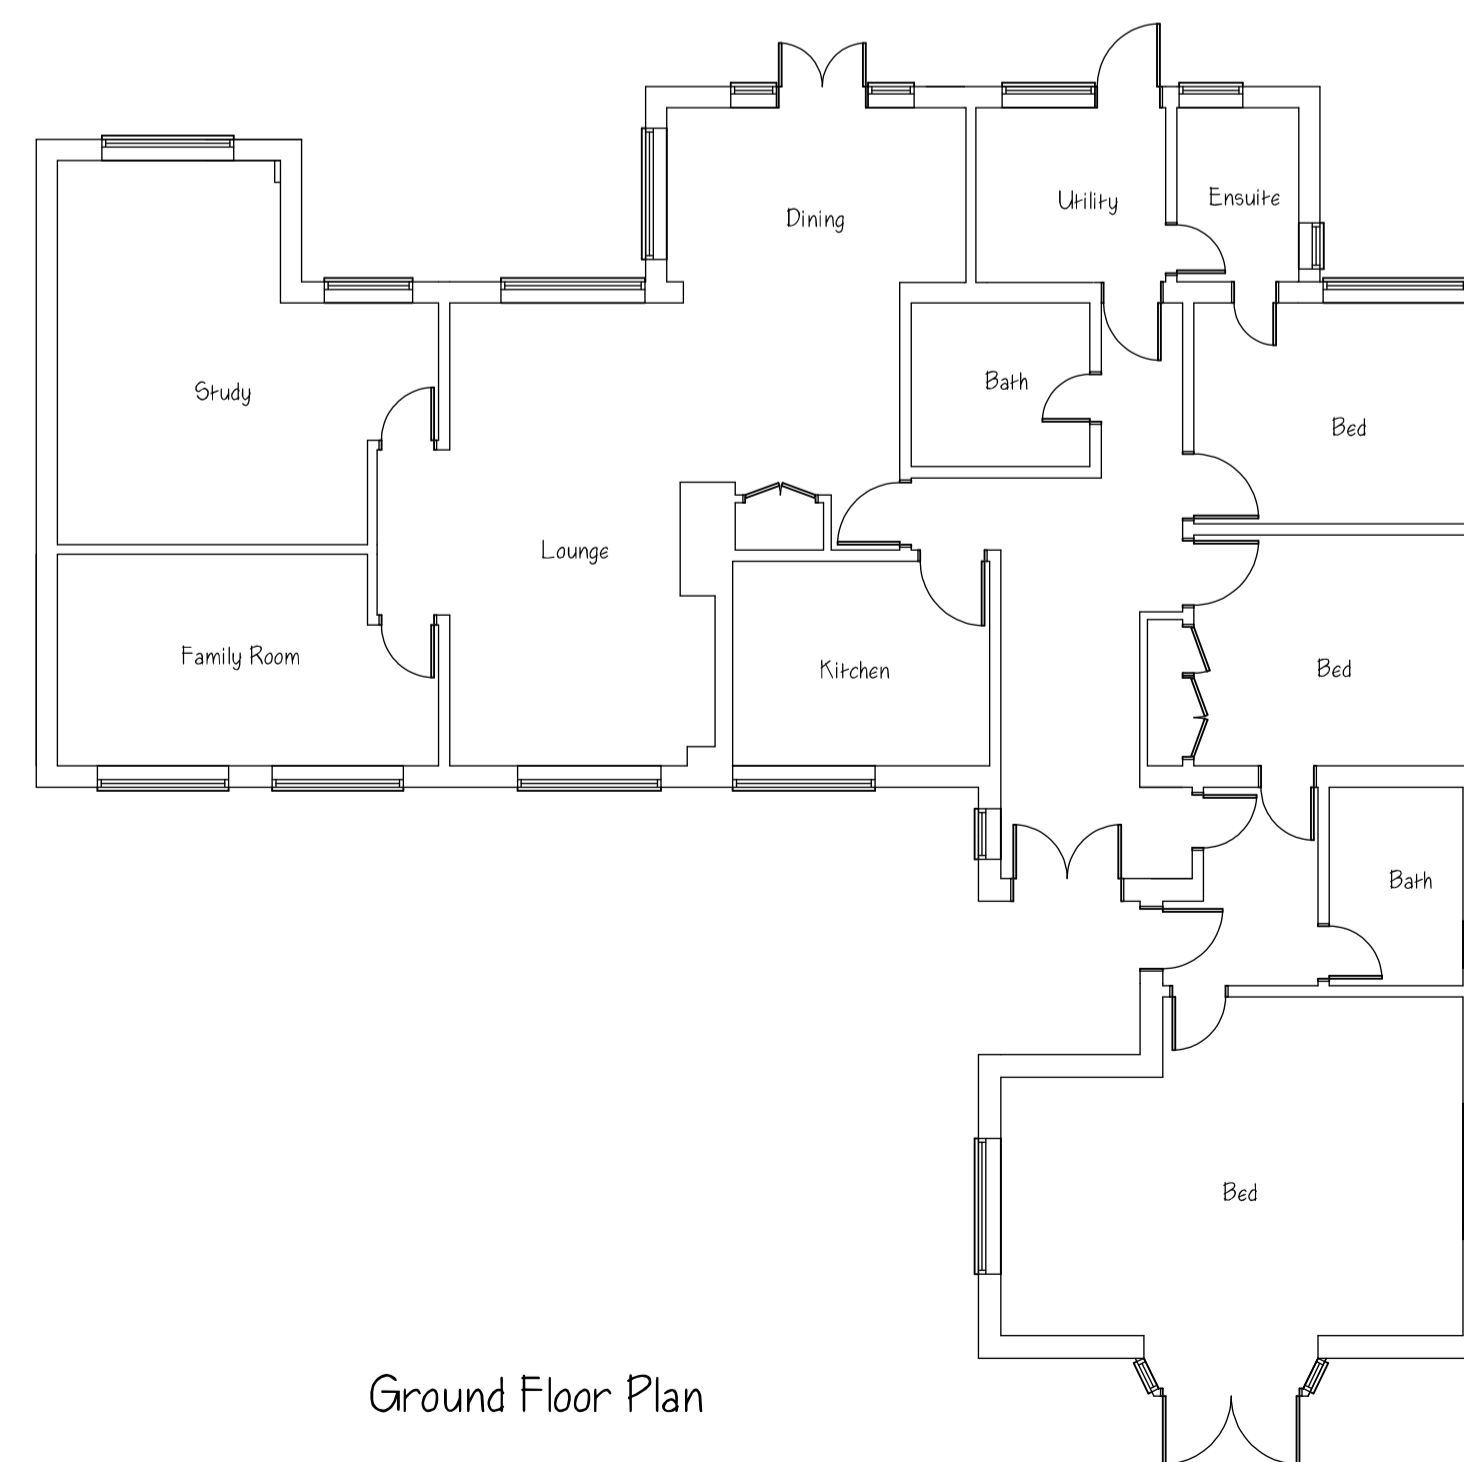

Ground Floor Plan

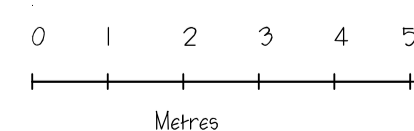

MONARCH

Design and Build Ltd

9 Bury Lane
Bramfield
Hertfordshire
SG14 2QL
Tel: 01992 500008
Mobile: 07812 243399
Email: nethankins@hotmail.com

Project
Proposed rear extension
Lane Croft
Perrywood Lane
Watton at Stone
SG14 3RB

Drawing Title
Existing Plans and Elevations
Location Plan

Scale 1/50, 1/100, 1/1250 @ A1	Date Sept 2022	Drawn by NH
-----------------------------------	-------------------	----------------

Drawing No. NH/998/01	Rev.
--------------------------	------