



Proposed side elevation




Proposed front elevation




Proposed side elevation




Proposed rear elevation

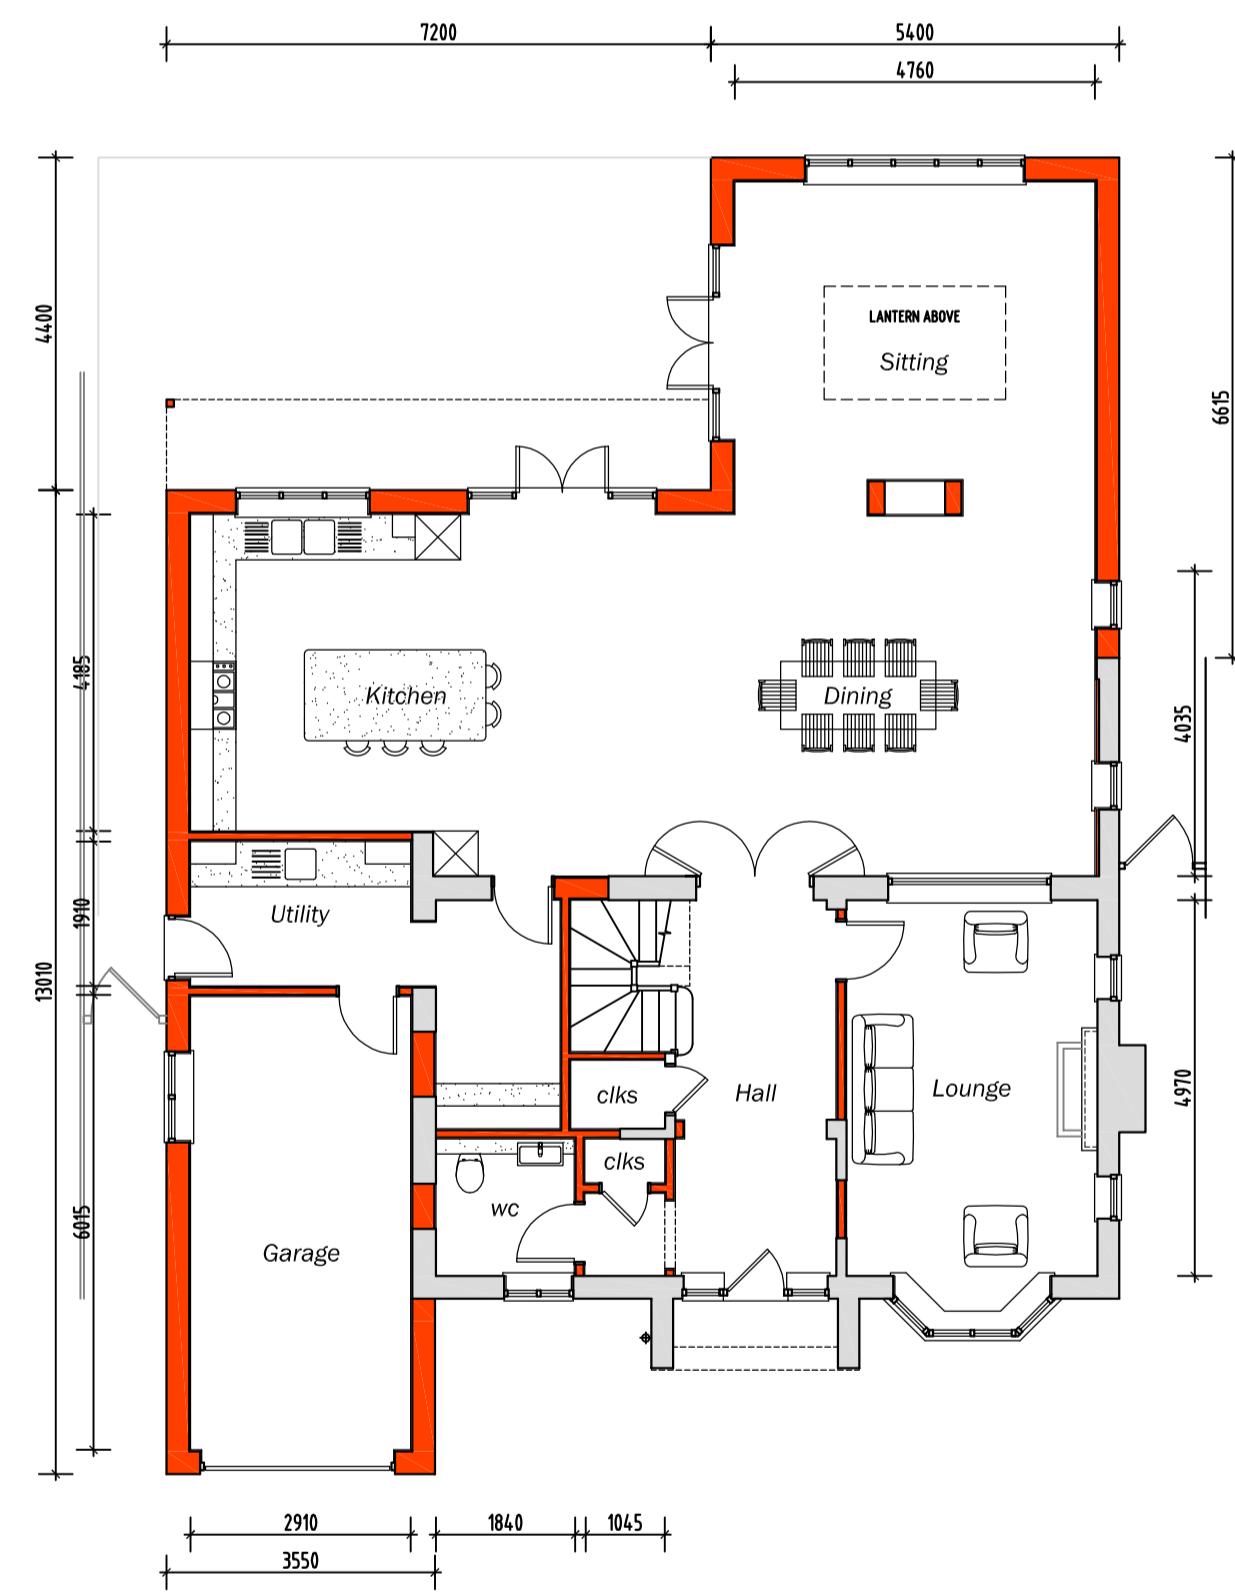

Proposed ground floor plan

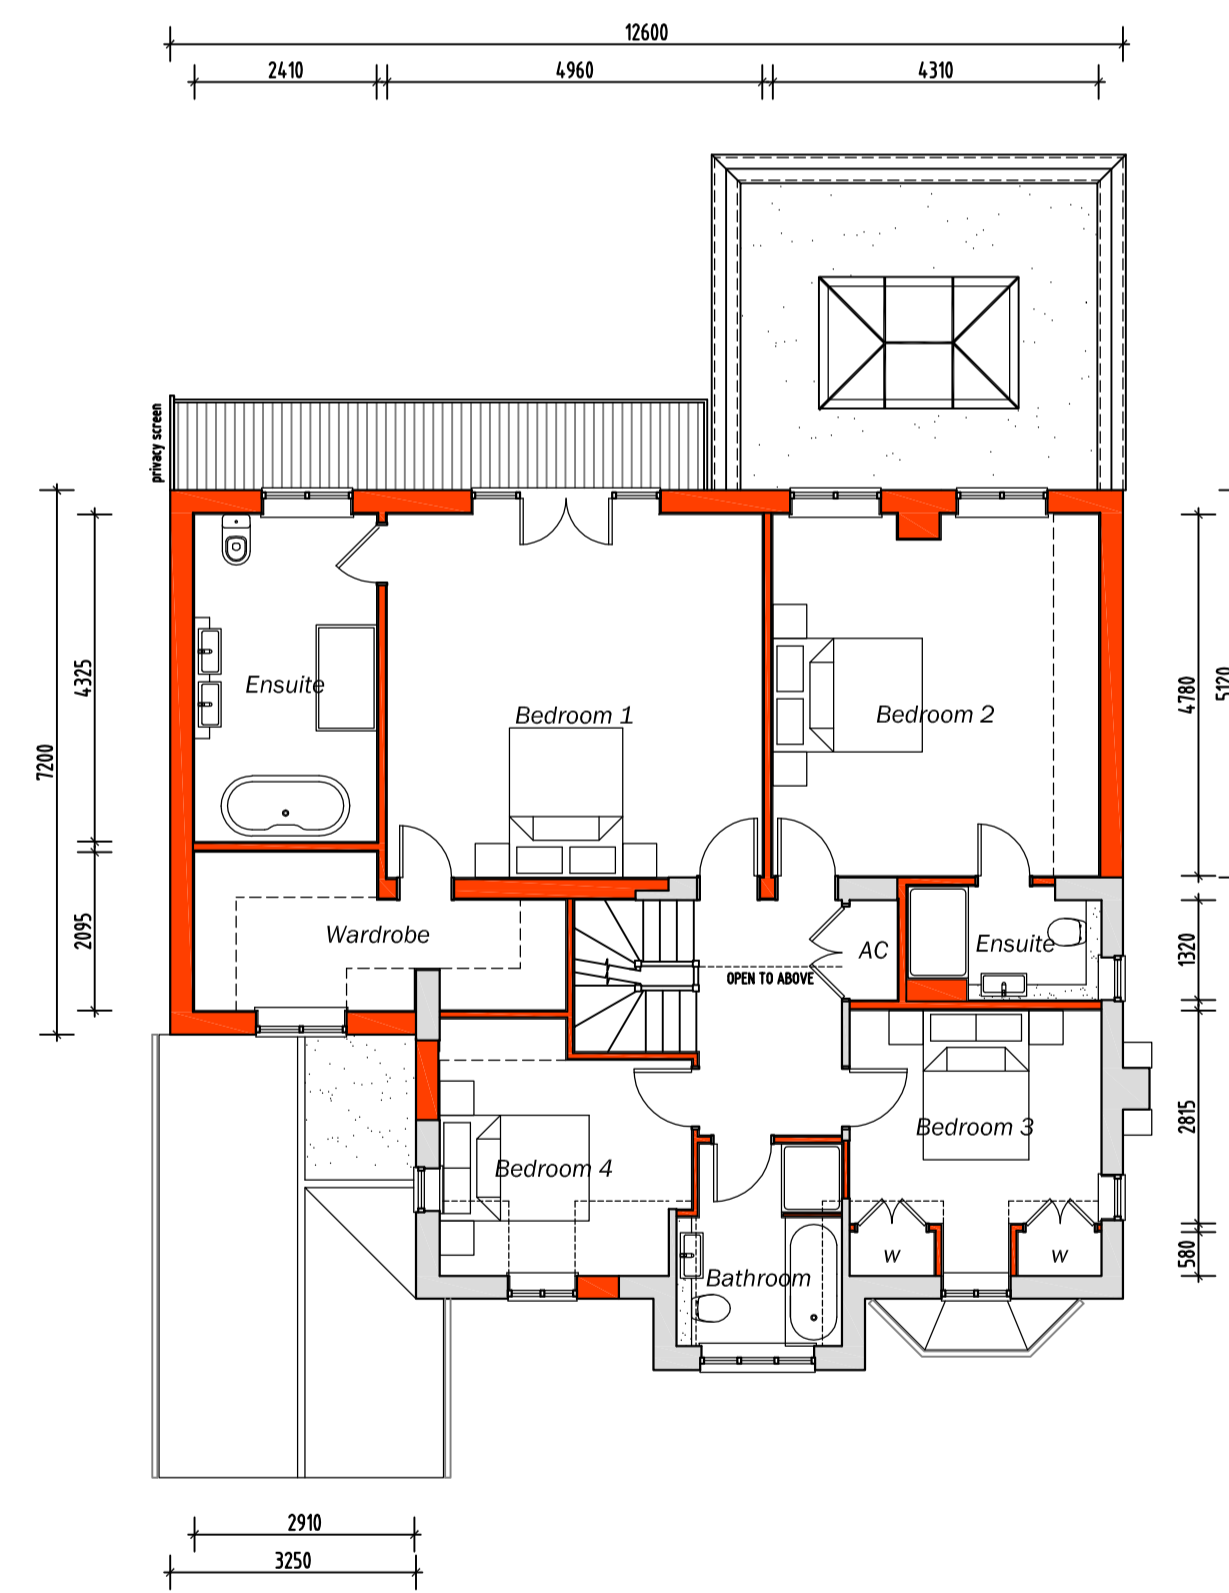

Proposed first floor plan

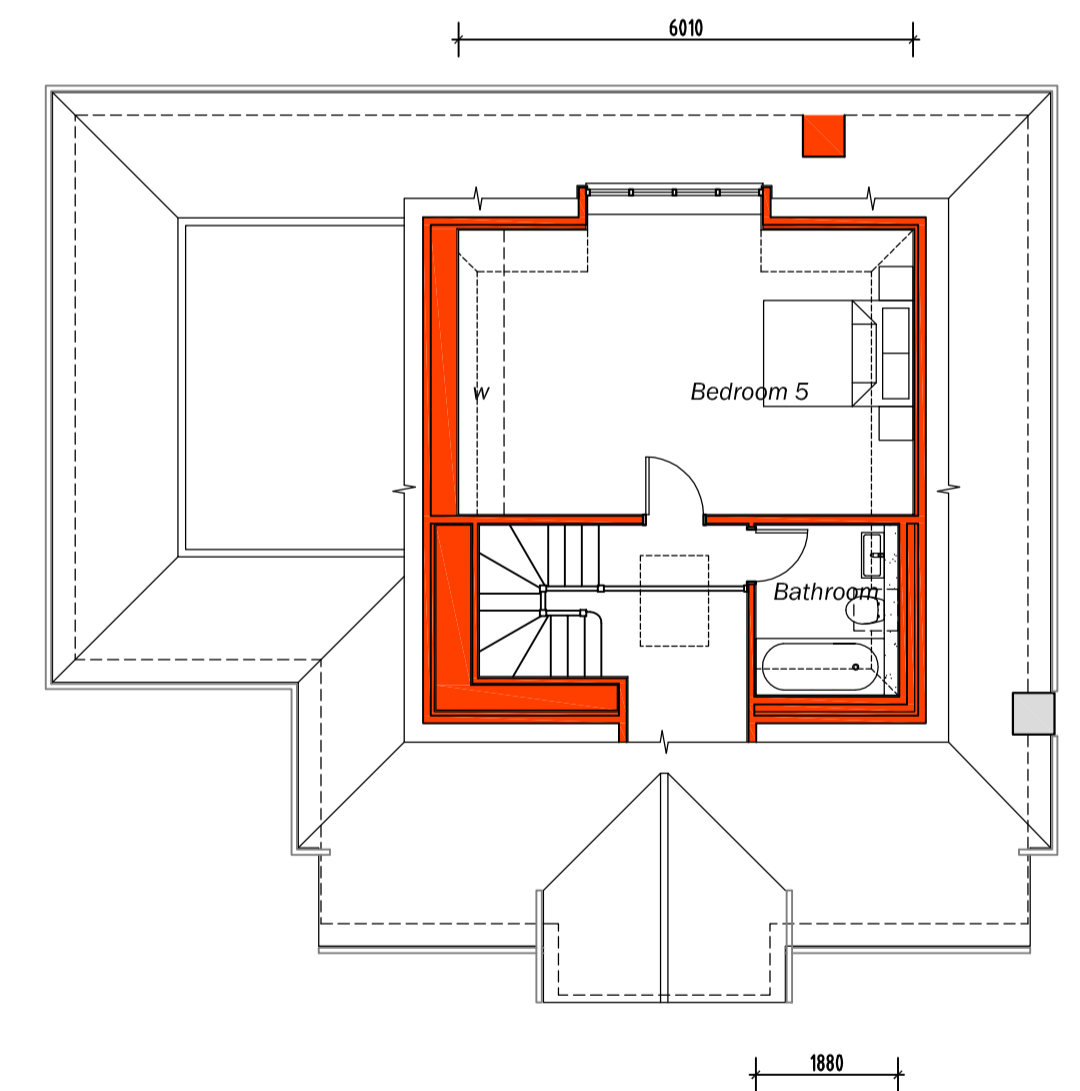


Proposed second floor plan




Proposed block plan - scale 1: 500 @ A1

ALL MATERIALS TO MATCH EXISTING UNLESS OTHERWISE NOTED
EXTENSION FLOOR LEVELS TO LINE THROUGH WITH THE FLOOR LEVELS IN THE EXISTING PROPERTY UNLESS OTHERWISE NOTED

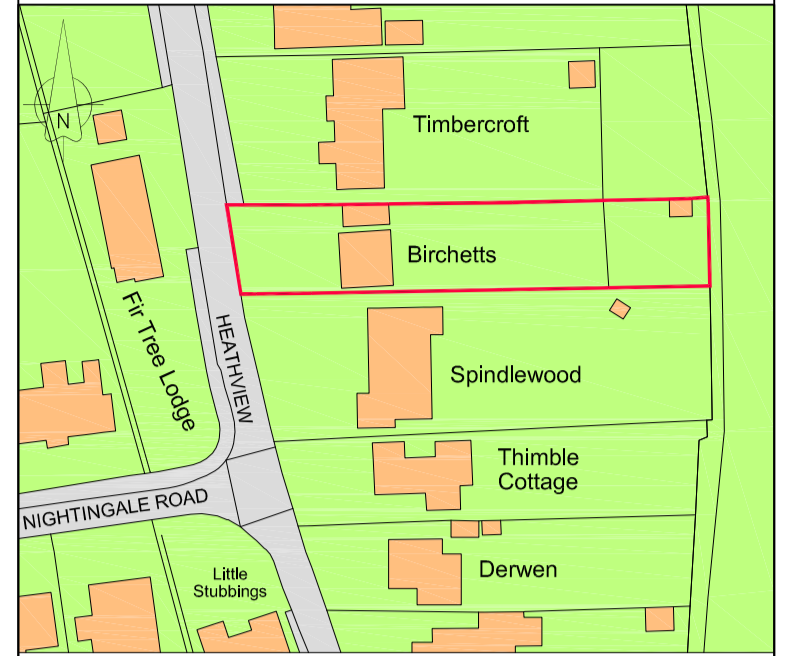

Ordnance Survey, (c) Crown Copyright 2023. All rights reserved. Licence number 100022432

Location plan - scale 1:1250 @ A1

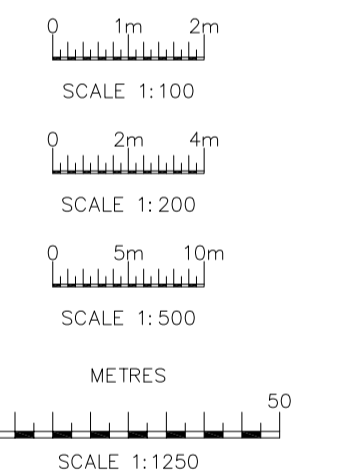

Rev.	Date	Details
B	22/11/23	KITCHEN / DINING ENLARGED, GARAGE REINSTATED, BATHROOM ENLARGED
A	20/11/23	SITTING ROOM ENLARGED, CHIMNEY REMOVED, GARAGE CHANGED TO GYM

Client

Mr & Mrs Dowdeswell

Site	Drawing Title
Birchitts Heath View East Horsley, KT24 5ED	Proposed plans and elevations
Date	Scale
July 2023	1:100 @ A1
Drawn	Checked
MB	
Drawing No.	3908-P02b

mbdesignservices ltd
architectural consultants

36 Peel Avenue, Frimley, GU16 8YT
Tel: 01252 836 956
Registered in England No: 4603010