




ALL MATERIALS TO MATCH EXISTING UNLESS OTHERWISE NOTED  
 EXTENSION FLOOR LEVELS TO LINE THROUGH WITH THE FLOOR  
 LEVELS IN THE EXISTING PROPERTY UNLESS OTHERWISE NOTED

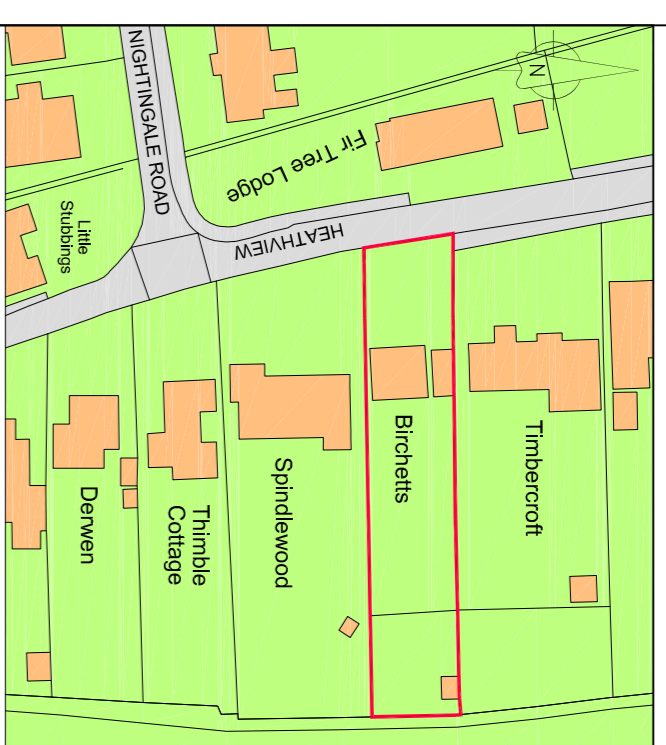


Location plan - scale 1:1250 @ A1  
 Ordnance Survey (© Crown Copyright 2023. All rights reserved. Licence number 100029232)

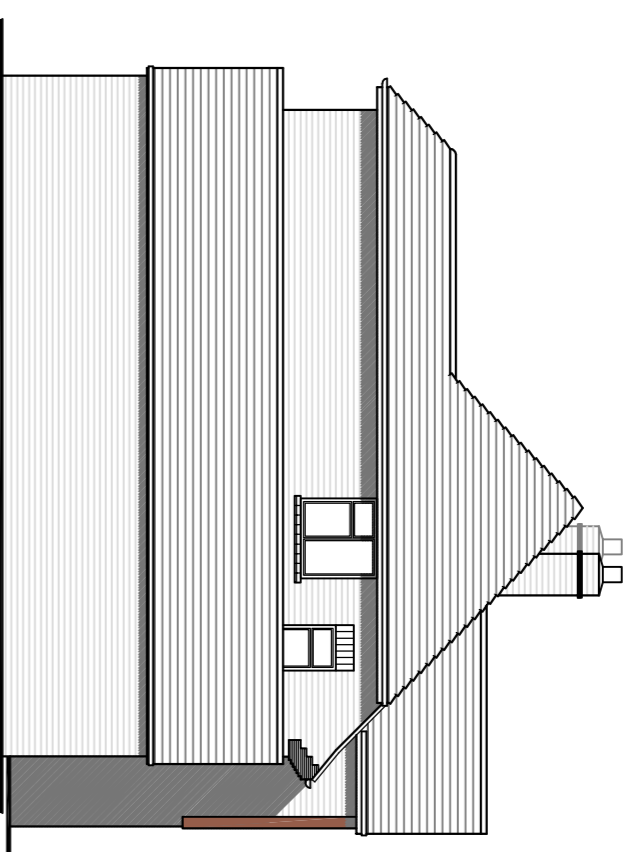


Existing side elevation

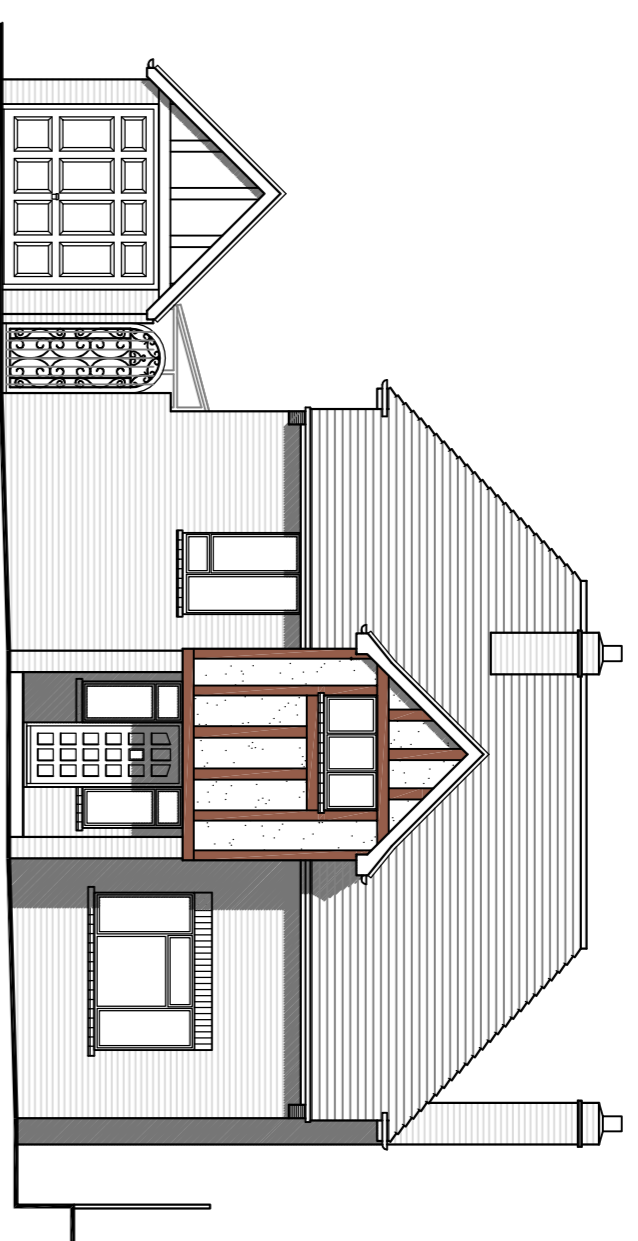


Existing front elevation

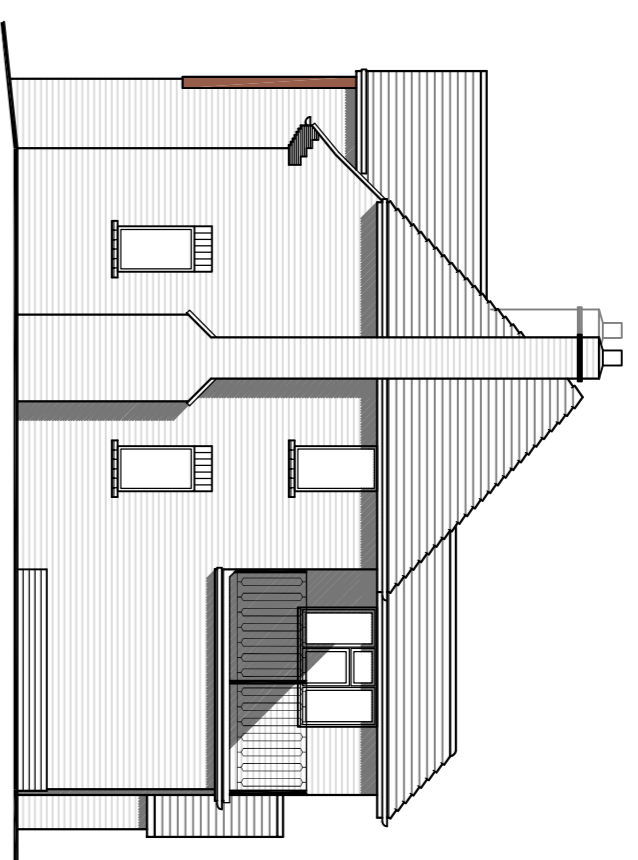


Existing side elevation

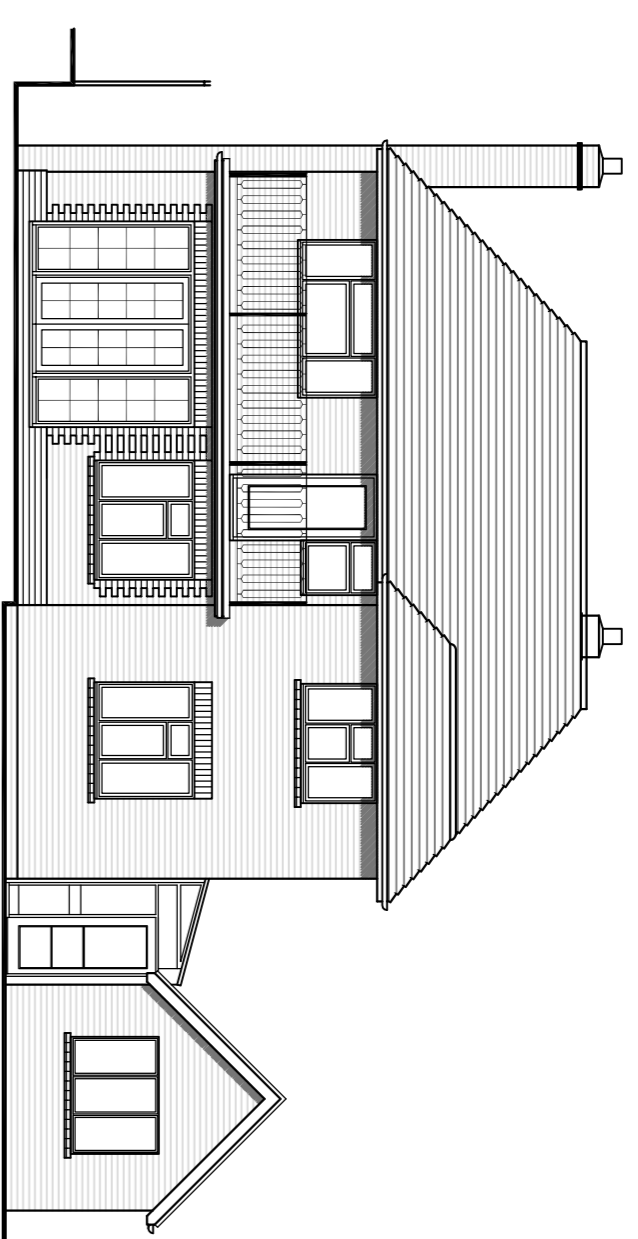


Existing rear elevation

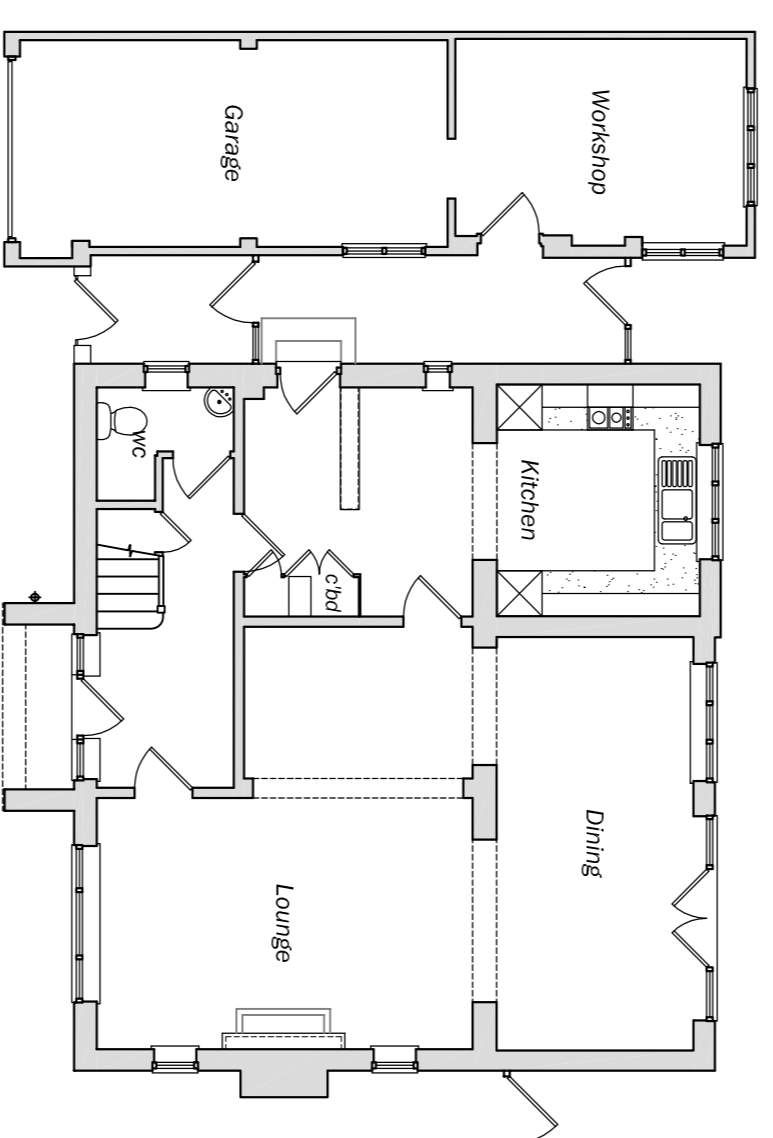


Existing ground floor plan

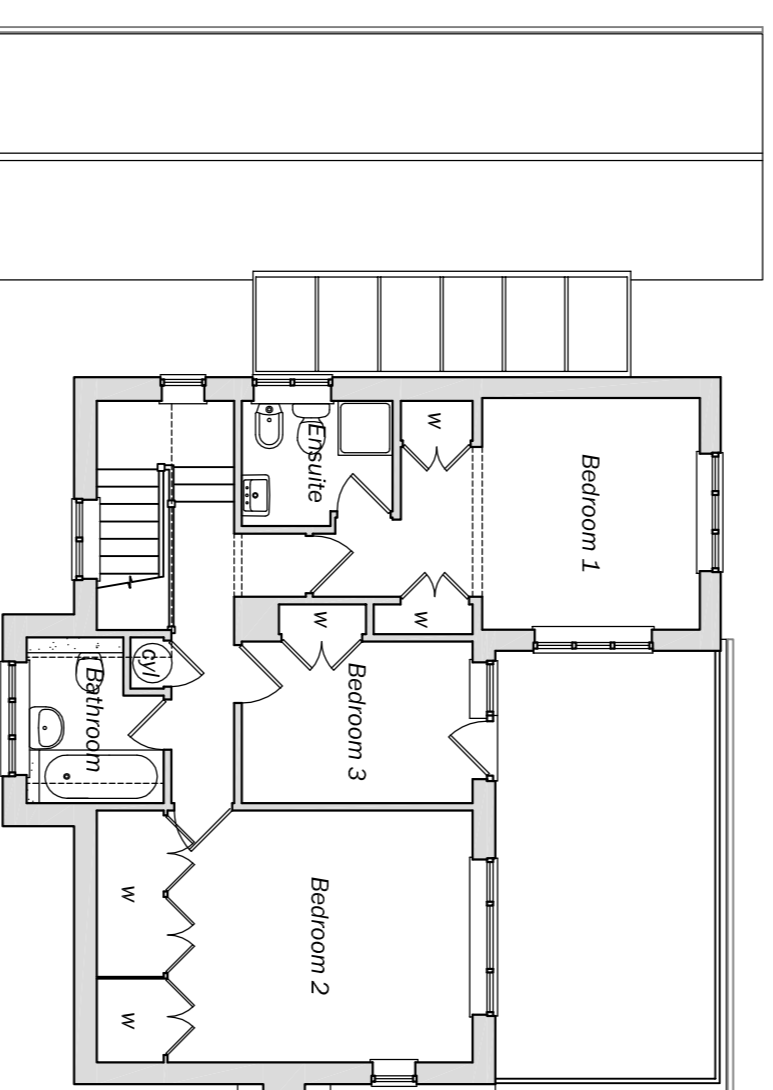

Existing first floor plan

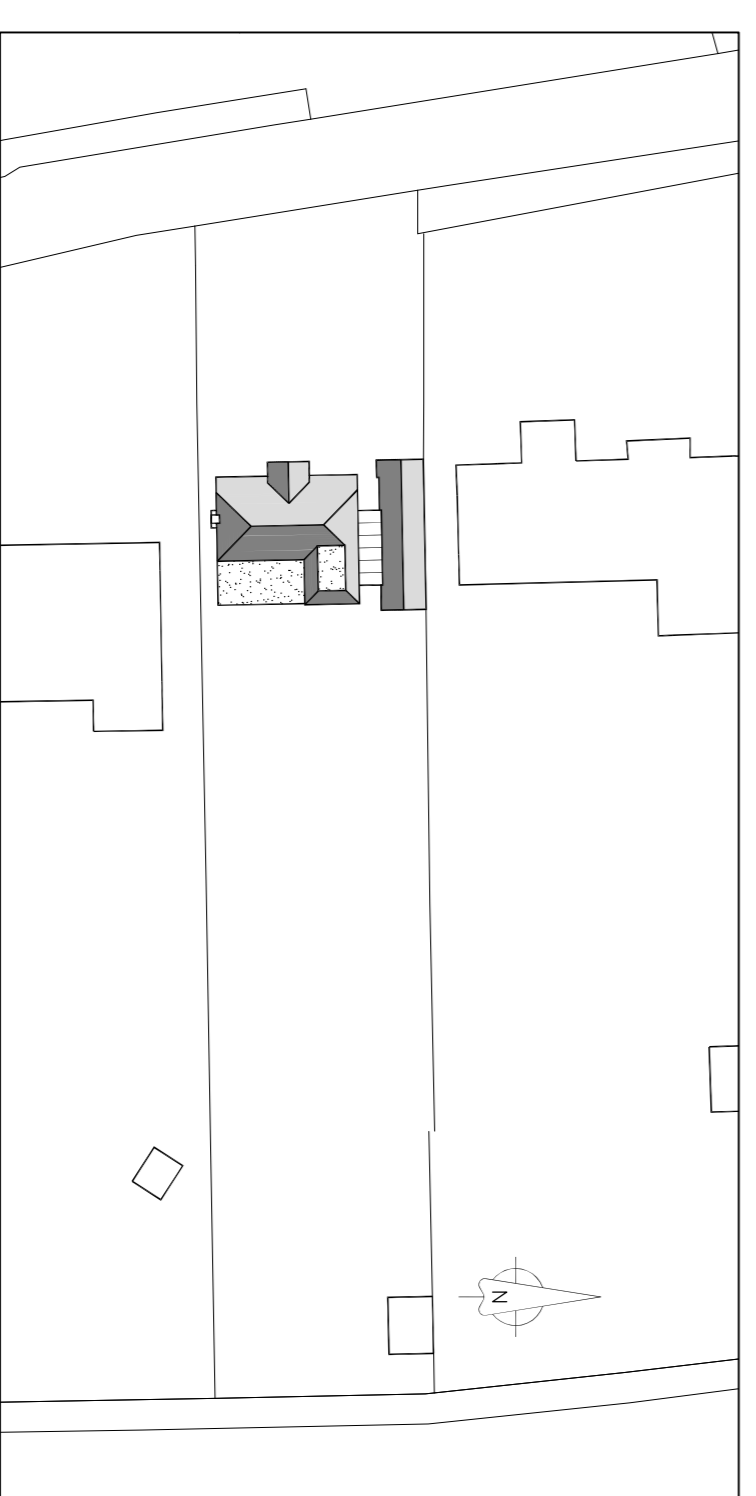

Existing block plan - scale 1:500 @ A1

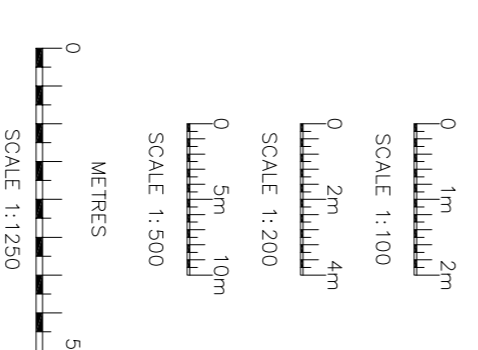

Rev.	Date	Details

**Mr & Mrs Dowdeswell**

**Site**  
 Birchles  
 Heath View  
 East Horsley, KT24 5ED

**Drawing Title**  
 Existing plans and elevations

Date	July 2023	Scale	1:100 @ A1
Drawn	MB	Checked	
Drawing No.	3008-P01		

**mbdesignservices**  
 architectural consultants

36 Red Avenue, Frinton, GL18 8JT  
 Tel: 01252 838 995  
 Registered in England No: 4603010