



NOTE:
 All dimensions to be verified on site by the Contractor prior to the commencement of any work or the production of any fabrication drawings. All discrepancies to be immediately reported to the Contract Administrator.
 This drawing is to be read in conjunction with all other relevant GFW Design + Architecture Ltd drawings, specification of works and all other appointed consultants drawings and specifications.
 This drawing is the property of GFW Design + Architecture Ltd. Copyright is reserved by them unless otherwise agreed by written consent of GFW Design + Architecture Ltd.
 All construction work to comply with Local Authority codes and Building Regulations, British Standards and other regulations applicable to both design and execution of the work.

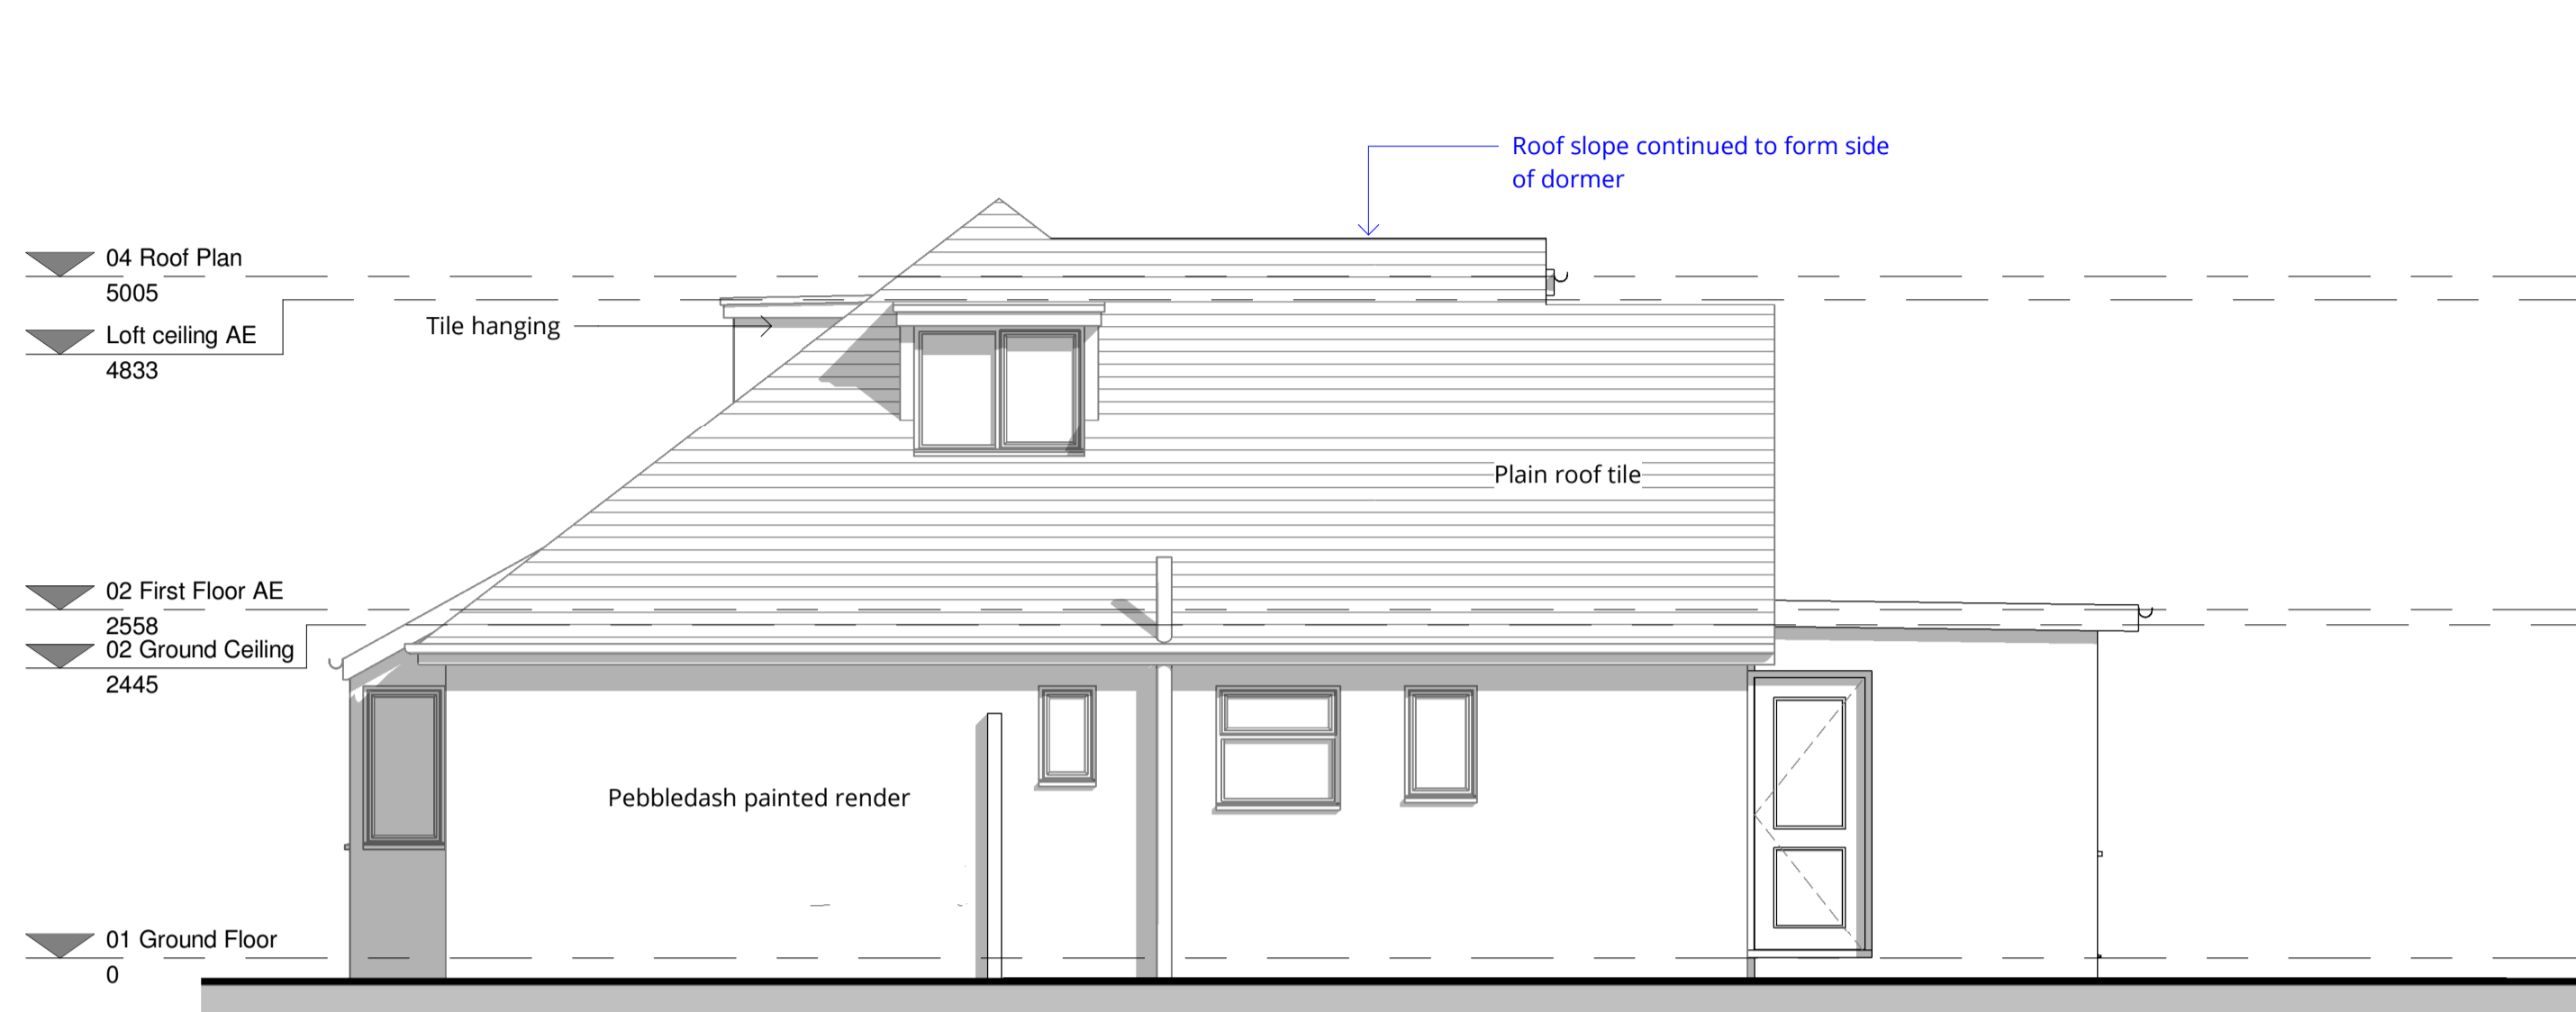


1 SOUTH WEST ELEVATION OP
 1:50



2 SOUTH EAST ELEVATION OP
 1:50

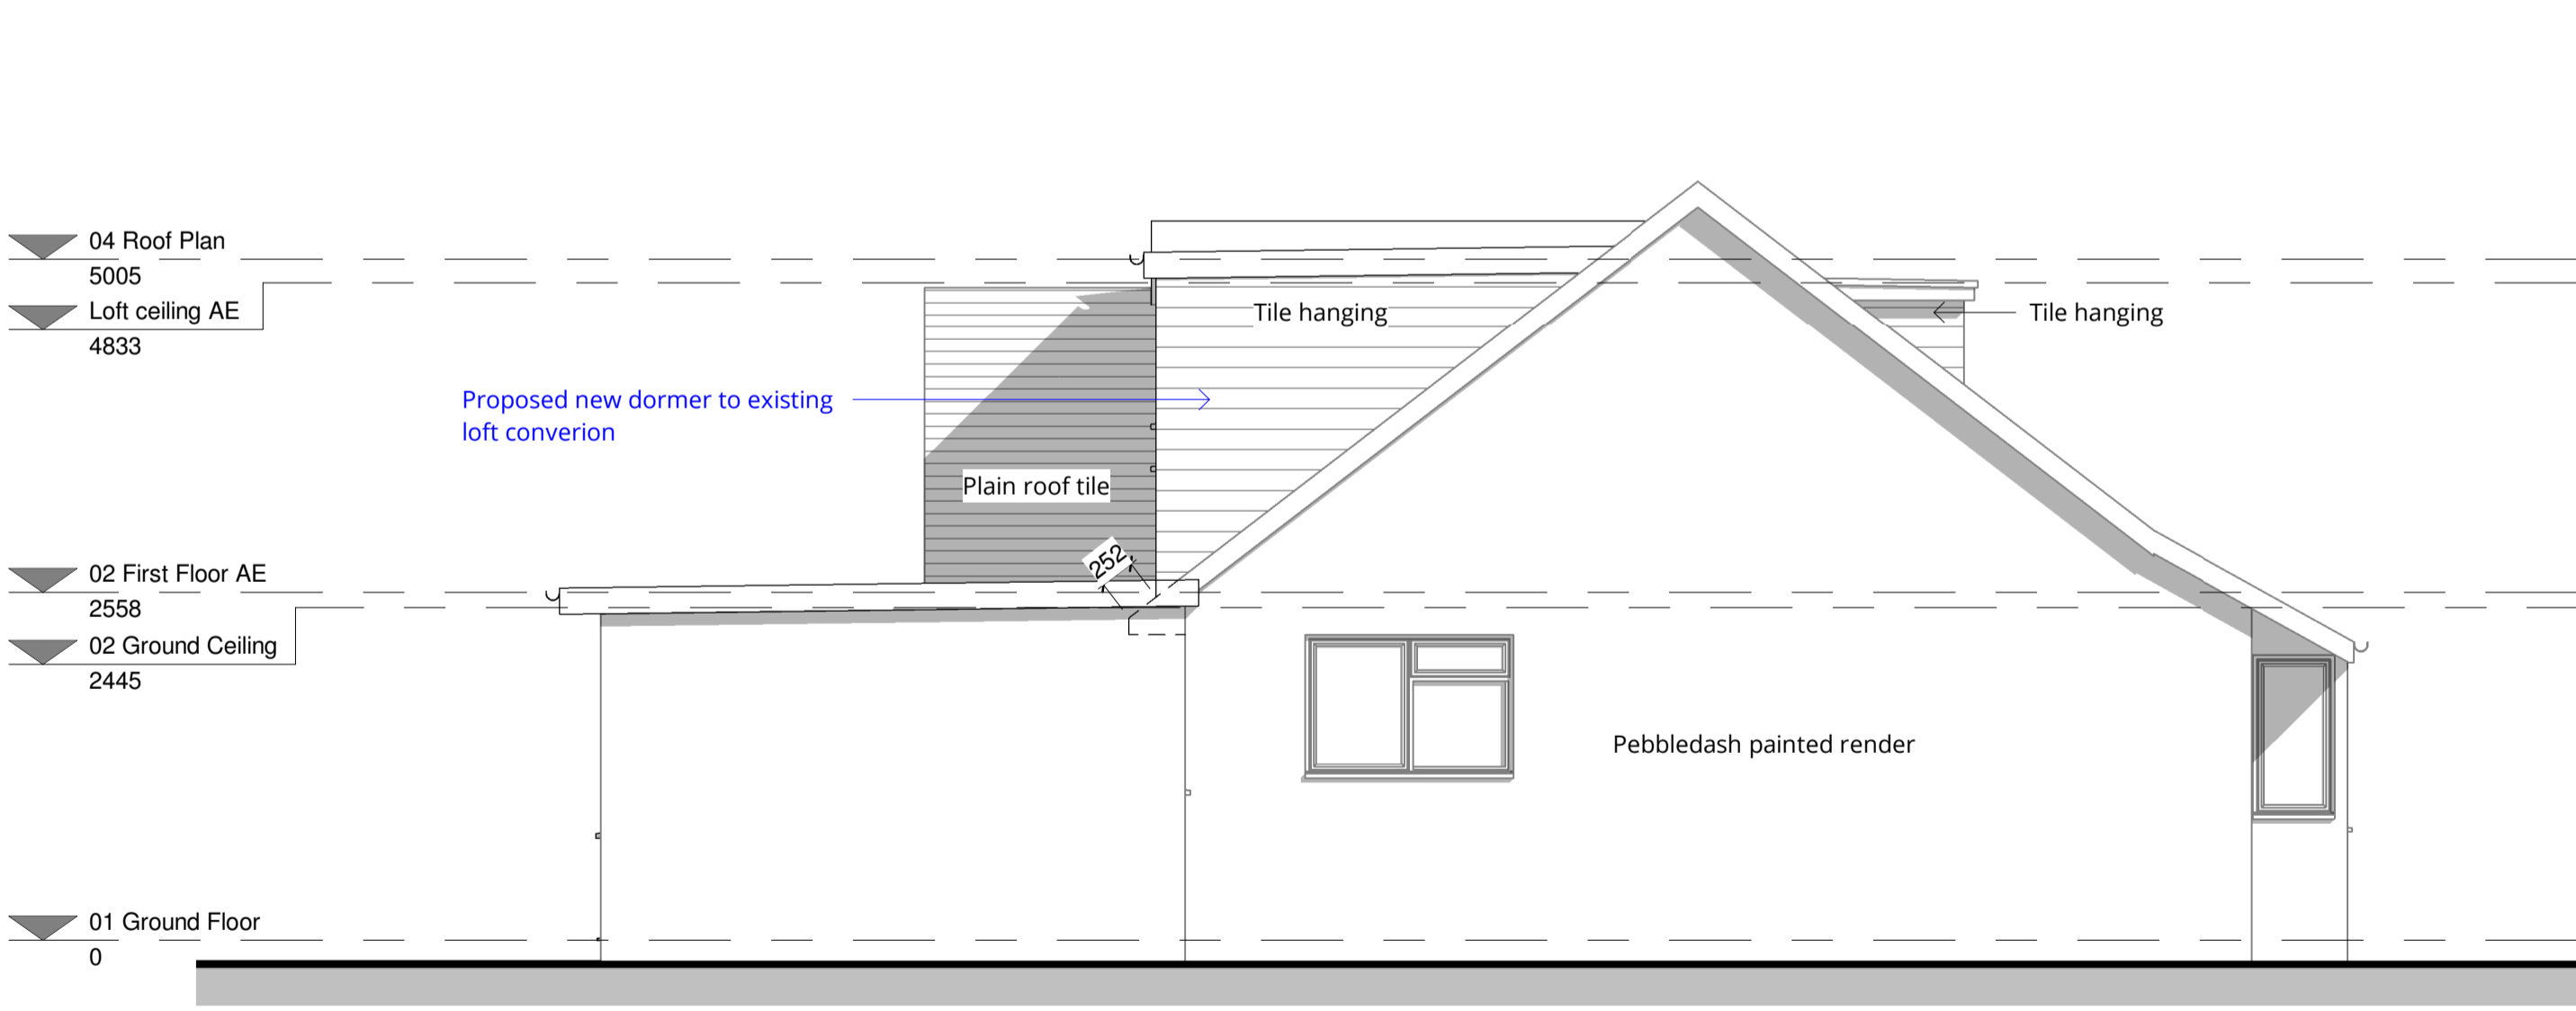

3 NORTH WEST ELEVATION OP
 1:50

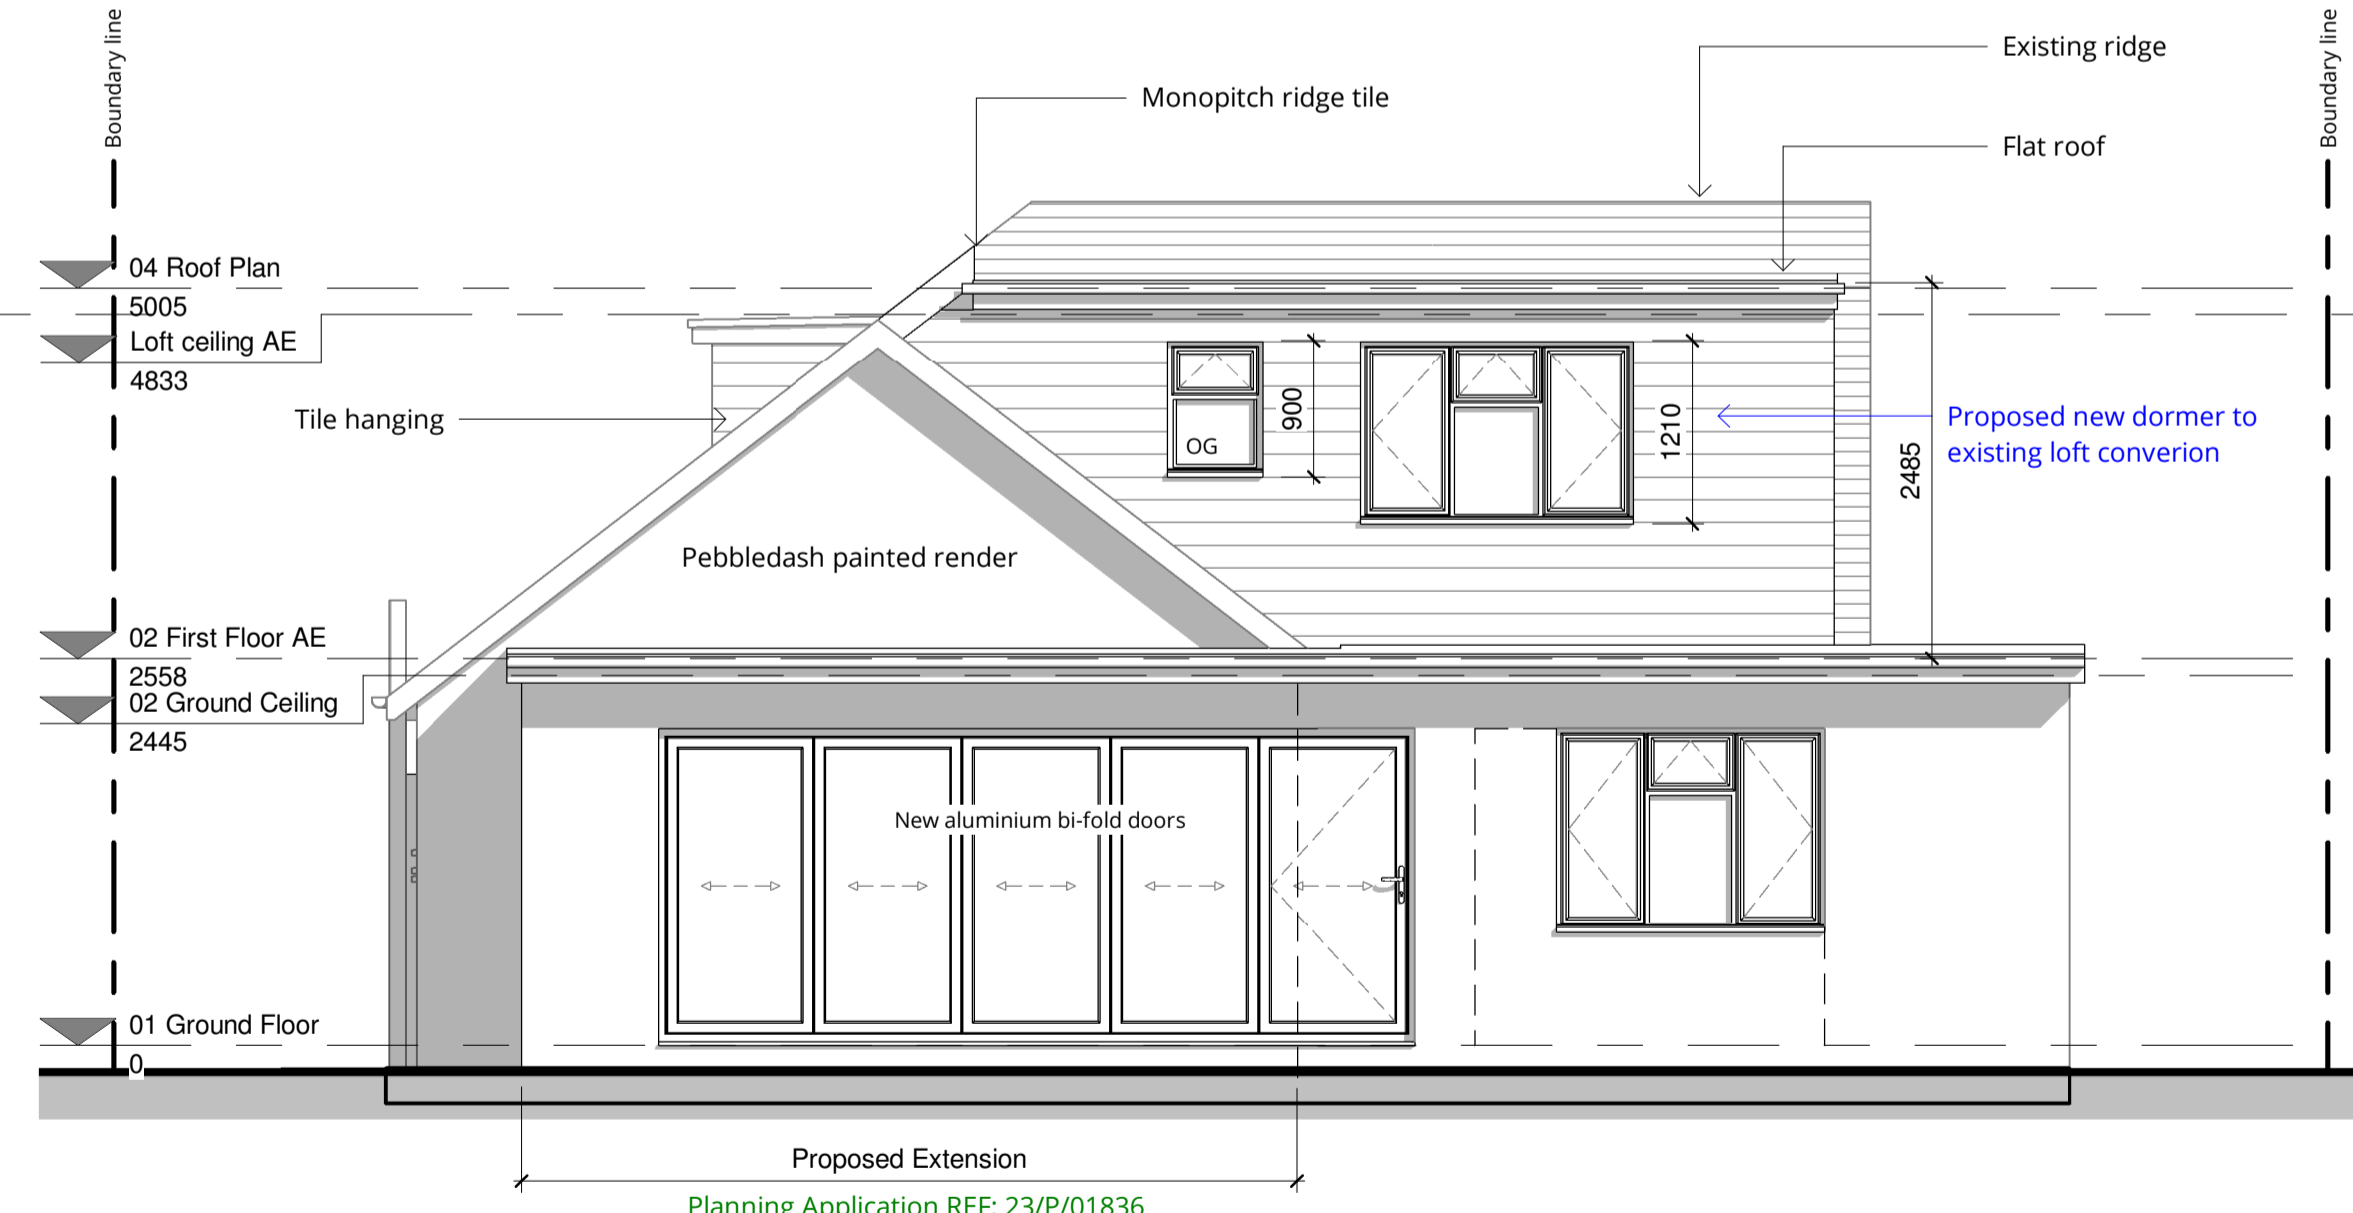

4 NORTH EAST ELEVATION OP
 1:50

Rev	Description	Date

REVISION SCHEDULE

STATUS	PURPOSE OF ISSUE

GFW
 DESIGN + ARCHITECTURE
 T: 07436 982095 E: info@gfwdesign.co.uk
 www.gfwdesign.co.uk

PROJECT
 Pembroke
 Tuckey Grove
 Ripley, Woking
 Surrey GU23 6JG

TITLE
 ELEVATIONS - Detailed Proposal

CLIENT
 Tapani Holdings Limited

Drawn by
 wm
 Date
 16.10.23

Scale(@ A1)
 1:50
 Project Number
 1960

DRAWING NUMBER	REV
DP202	

