



NOTE:  
 All dimensions to be verified on site by the Contractor prior to the commencement of any work or the production of any fabrication drawings. All discrepancies to be immediately reported to the Contract Administrator.  
 This drawing is to be read in conjunction with all other relevant GFW Design + Architecture Ltd drawings, specification of works and all other appointed consultants drawings and specifications.  
 This drawing is the property of GFW Design + Architecture Ltd. Copyright is reserved by them unless otherwise agreed by written consent of GFW Design + Architecture Ltd.  
 All construction work to comply with Local Authority codes and Building Regulations, British Standards and other regulations applicable to both design and execution of the work.

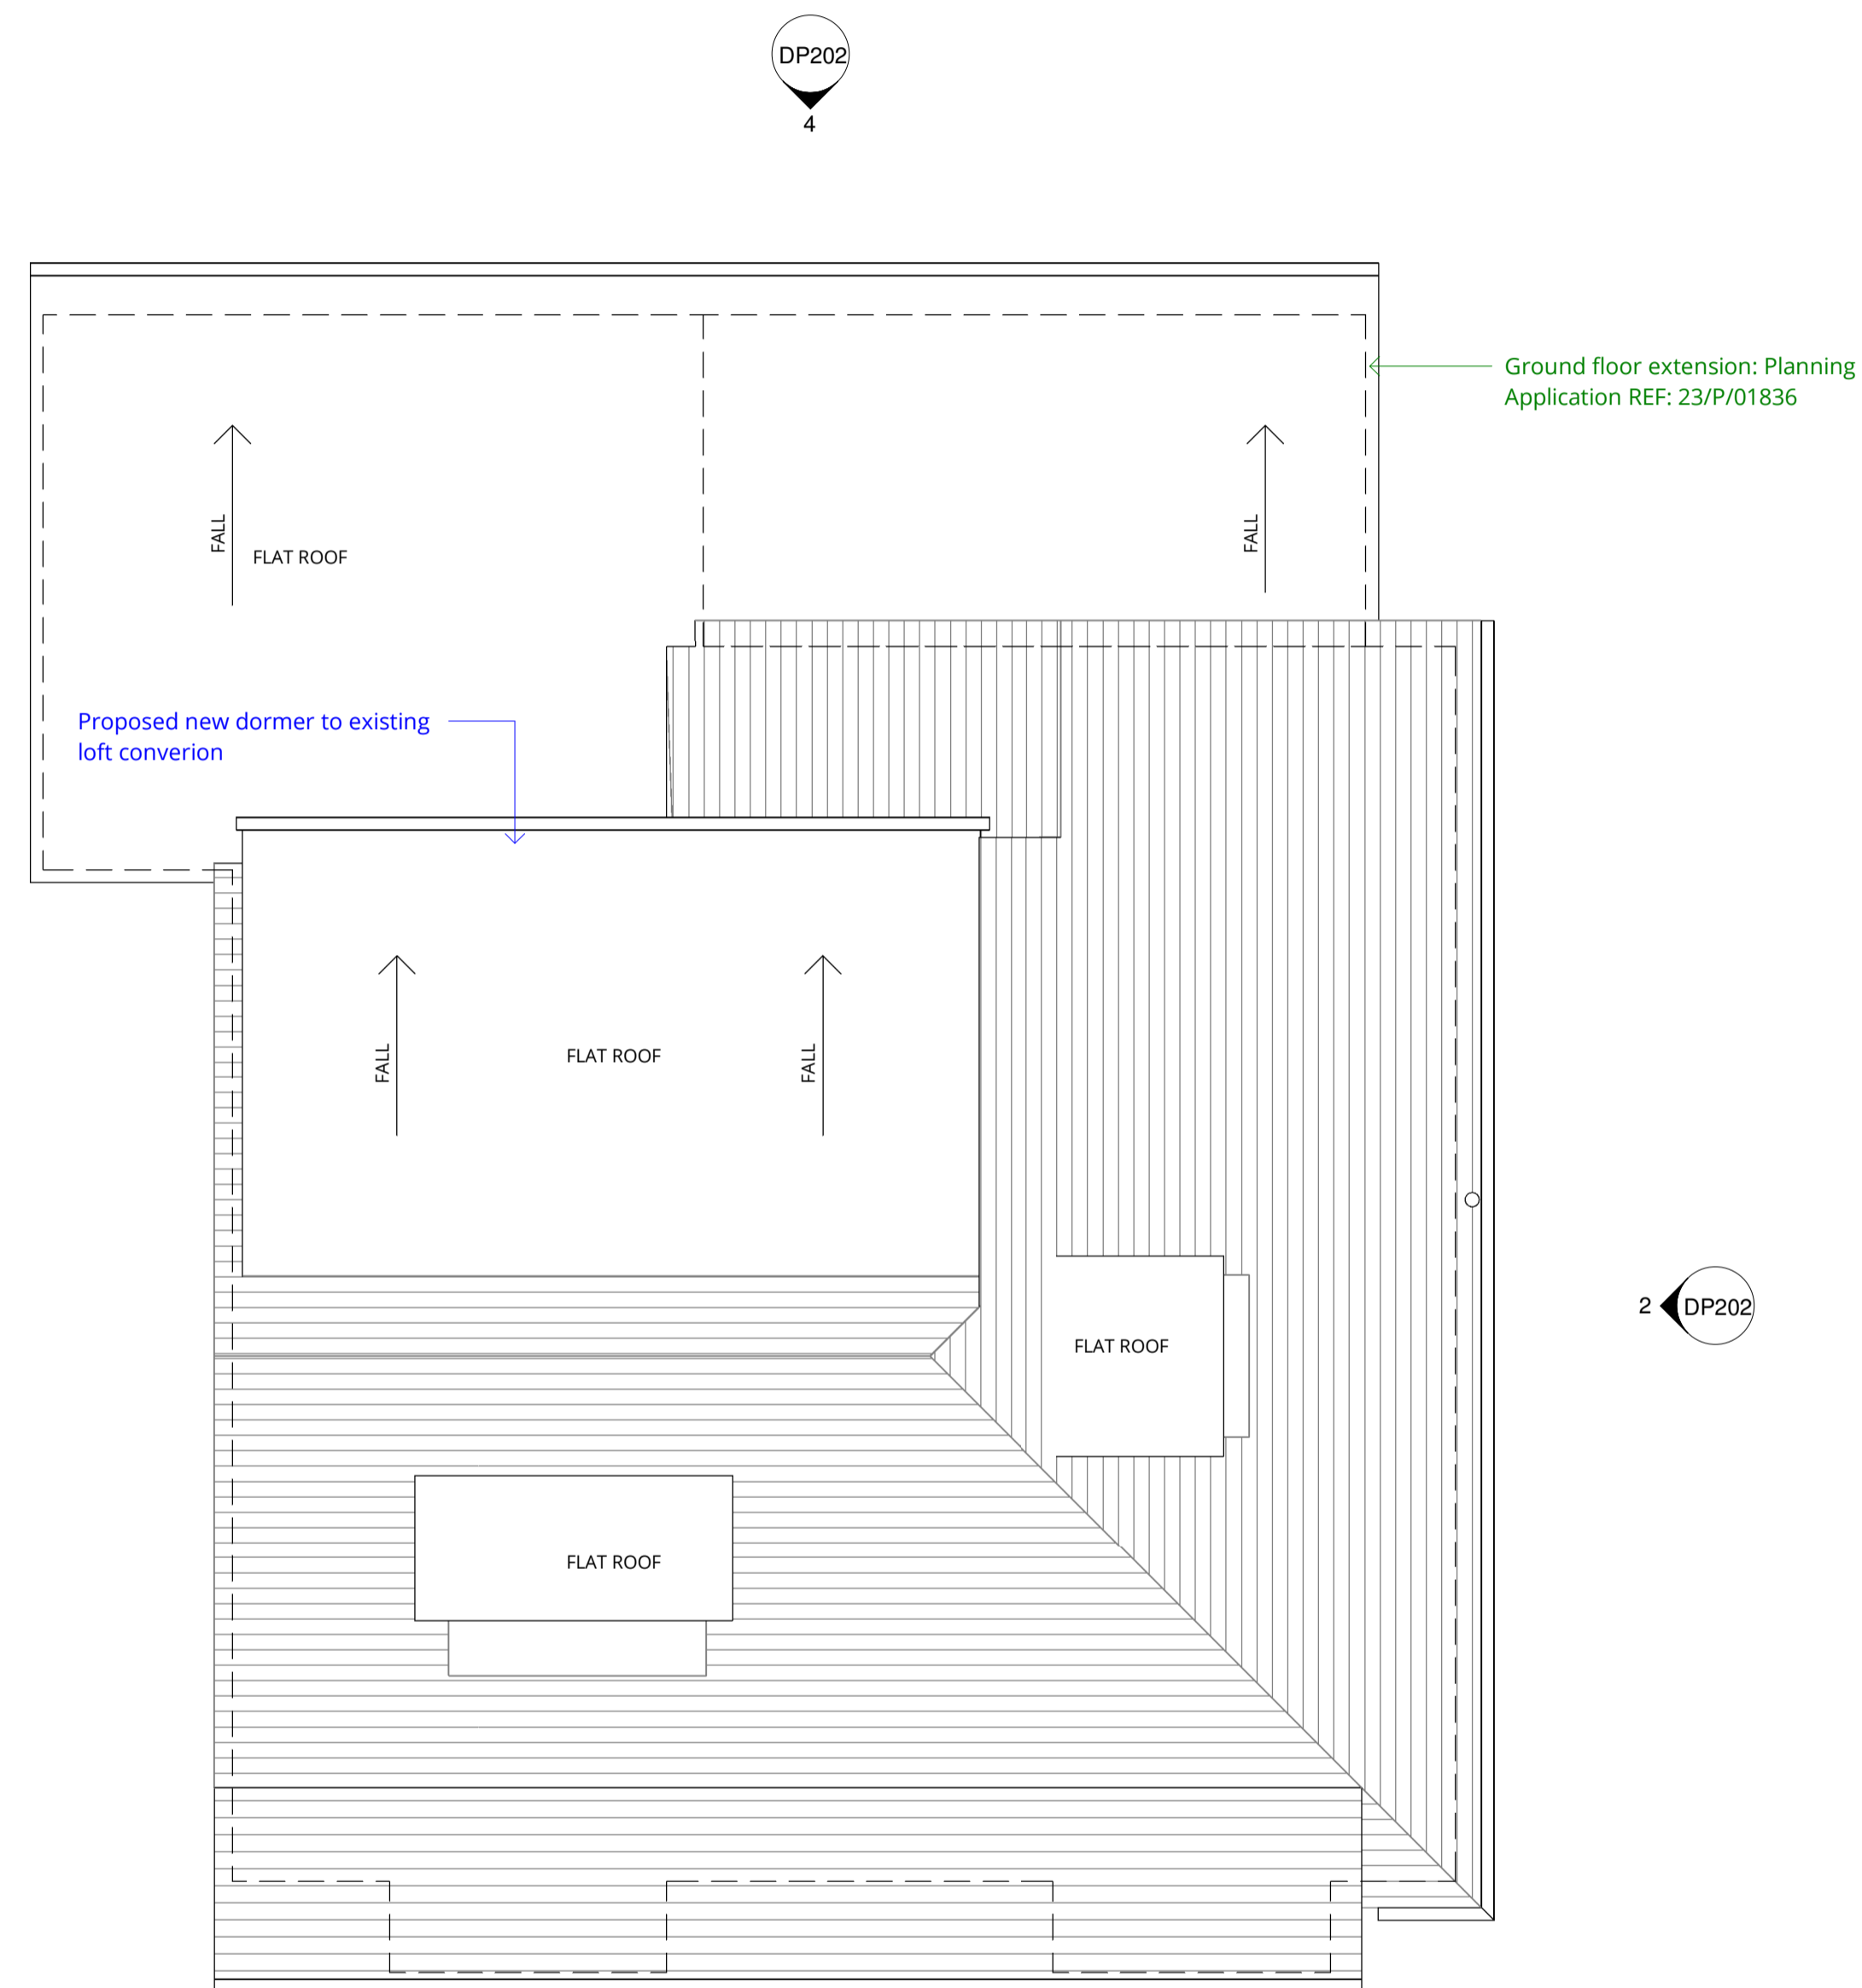

1 04 ROOF PLAN OP  
 1:50  
 VISUAL SCALE 1:50 @ A1

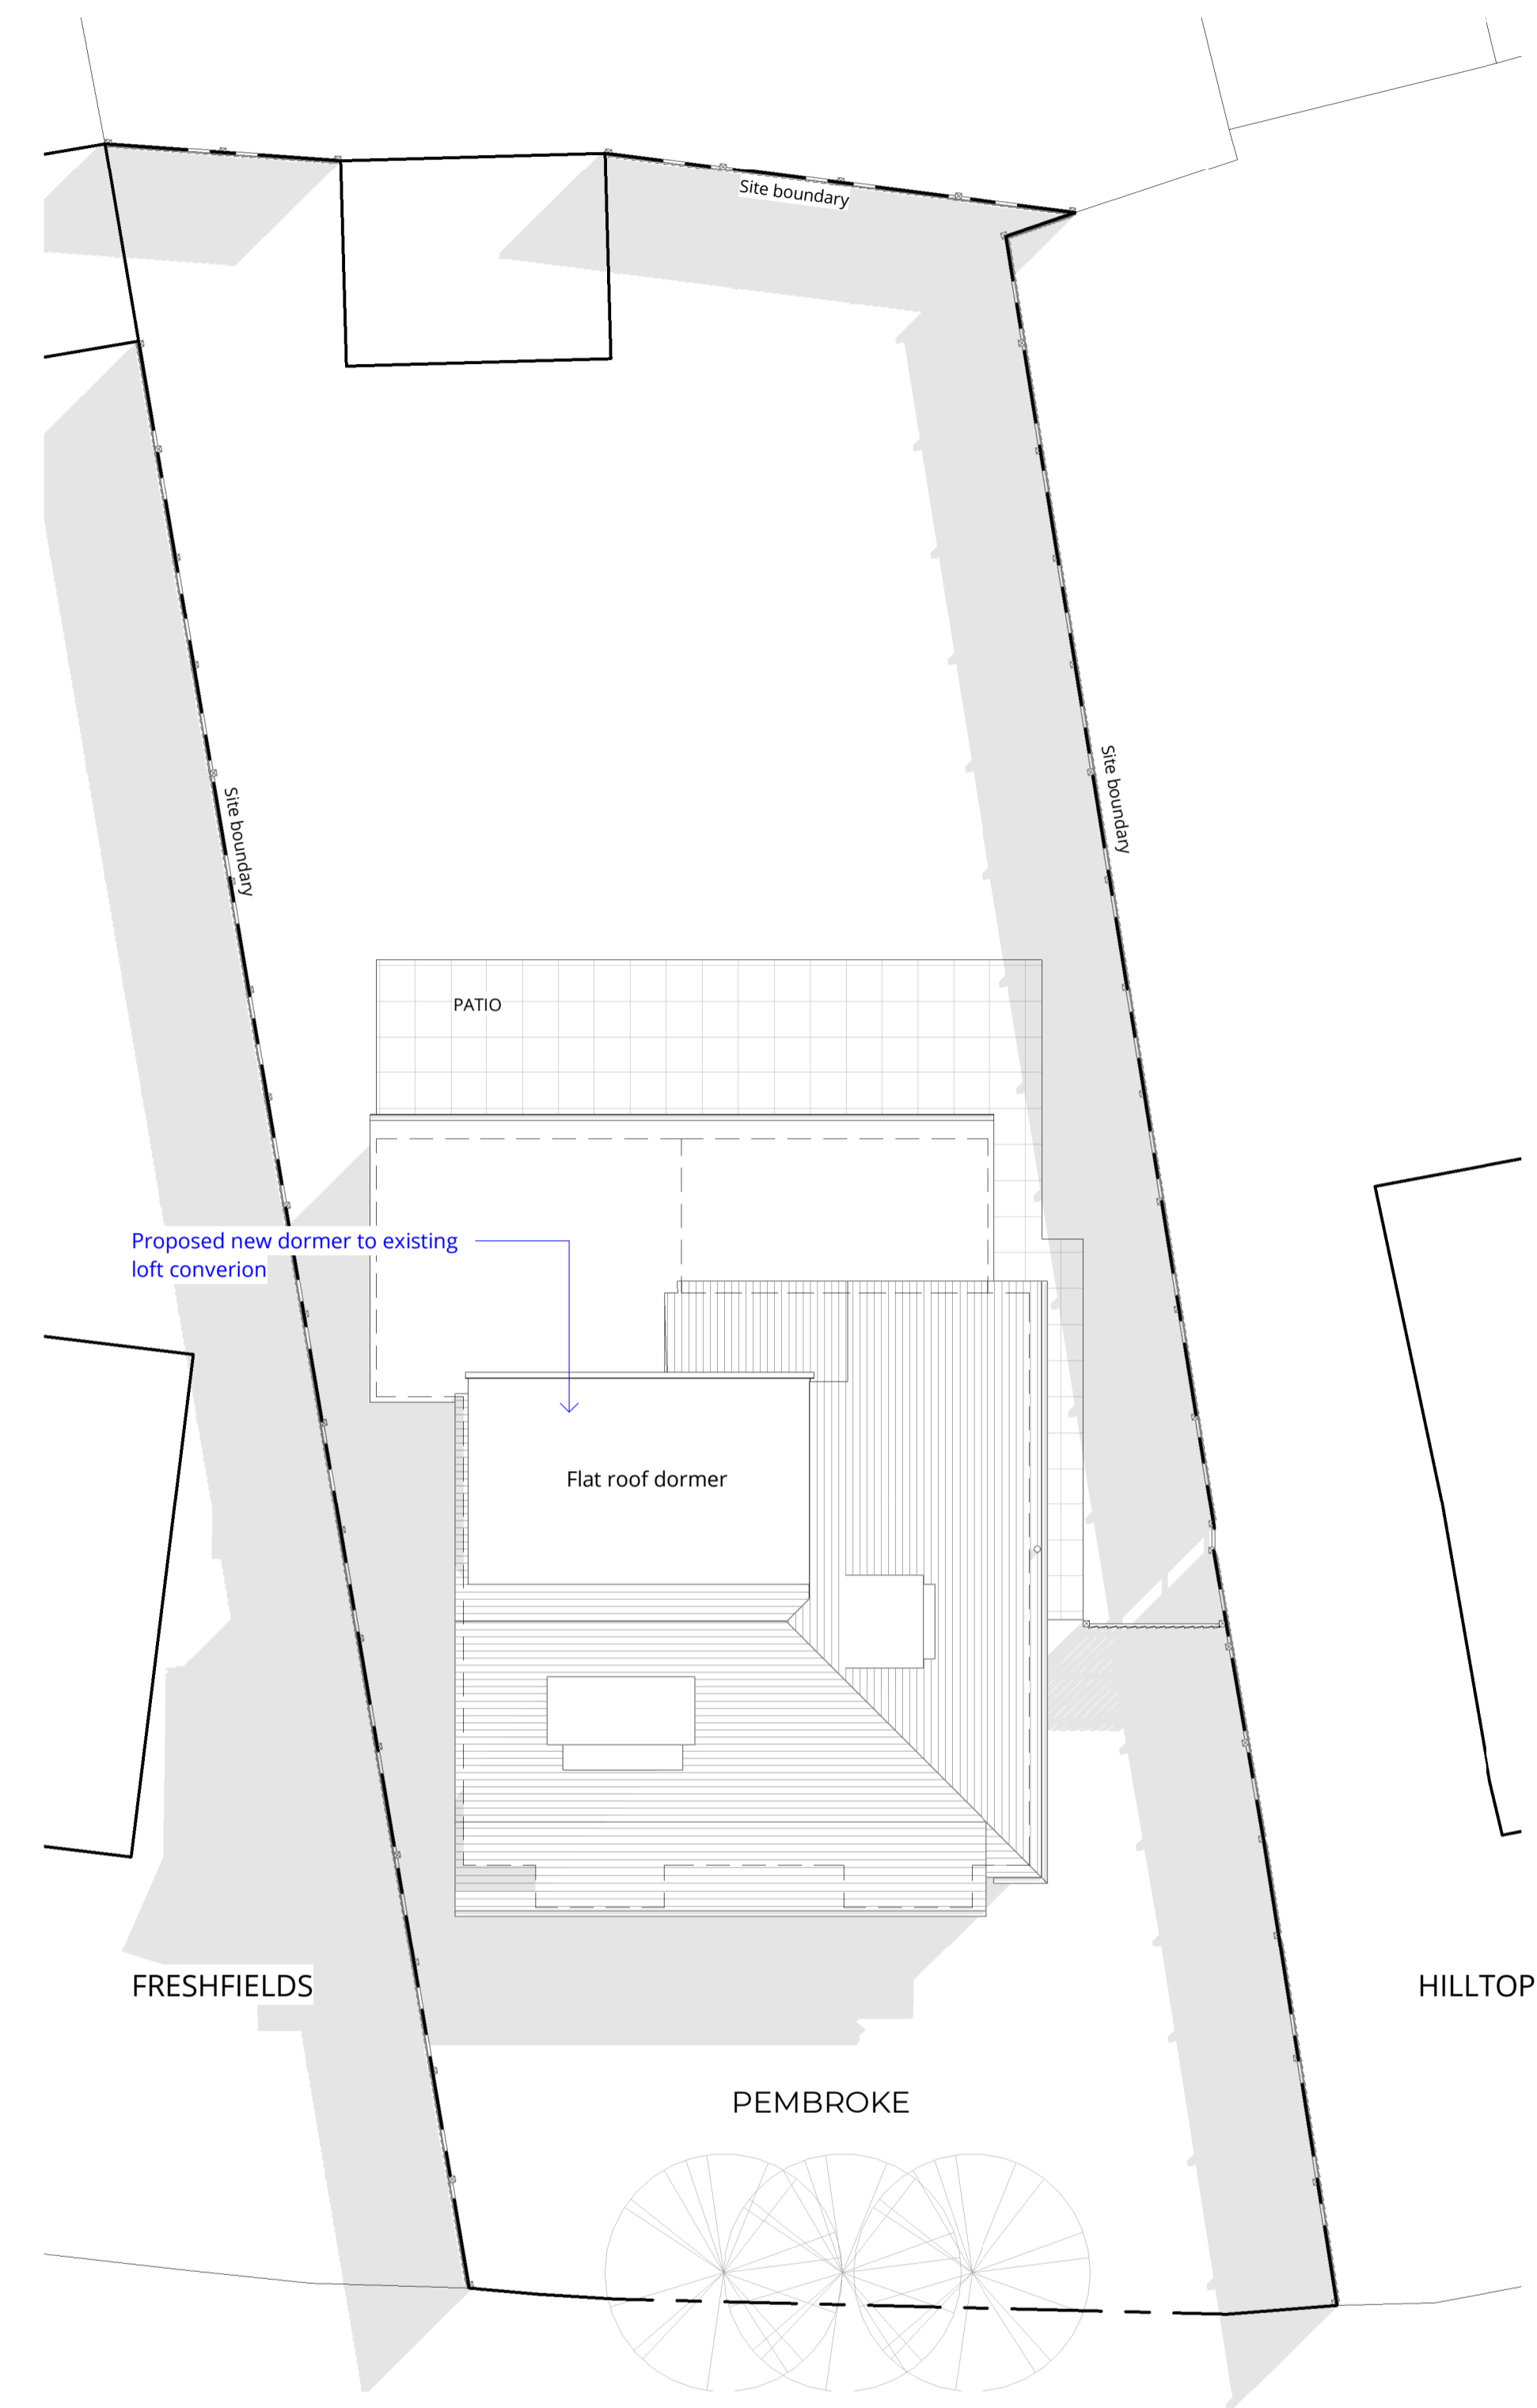

2 05 SITE PLAN OP  
 1:100  
 VISUAL SCALE 1:100 @ A1

Rev	Description	Date

REVISION SCHEDULE

STATUS	PURPOSE OF ISSUE

**GFW**  
 DESIGN + ARCHITECTURE  
 T: 07436 982095 E: info@gfwdesign.co.uk  
 www.gfwdesign.co.uk

PROJECT  
 Pembroke  
 Tuckey Grove  
 Ripley, Woking  
 Surrey GU23 6JG

TITLE  
 ROOF & SITE PLAN - Detailed Proposal

CLIENT  
 Tapani Holdings Limited

Drawn by  
 wm  
 Date  
 16.10.23

Scale(@ A1)  
 As indicated  
 Project Number  
 1960

DRAWING NUMBER	REV
DP201	

