



Existing Floor Plan
SCALE - 1:100

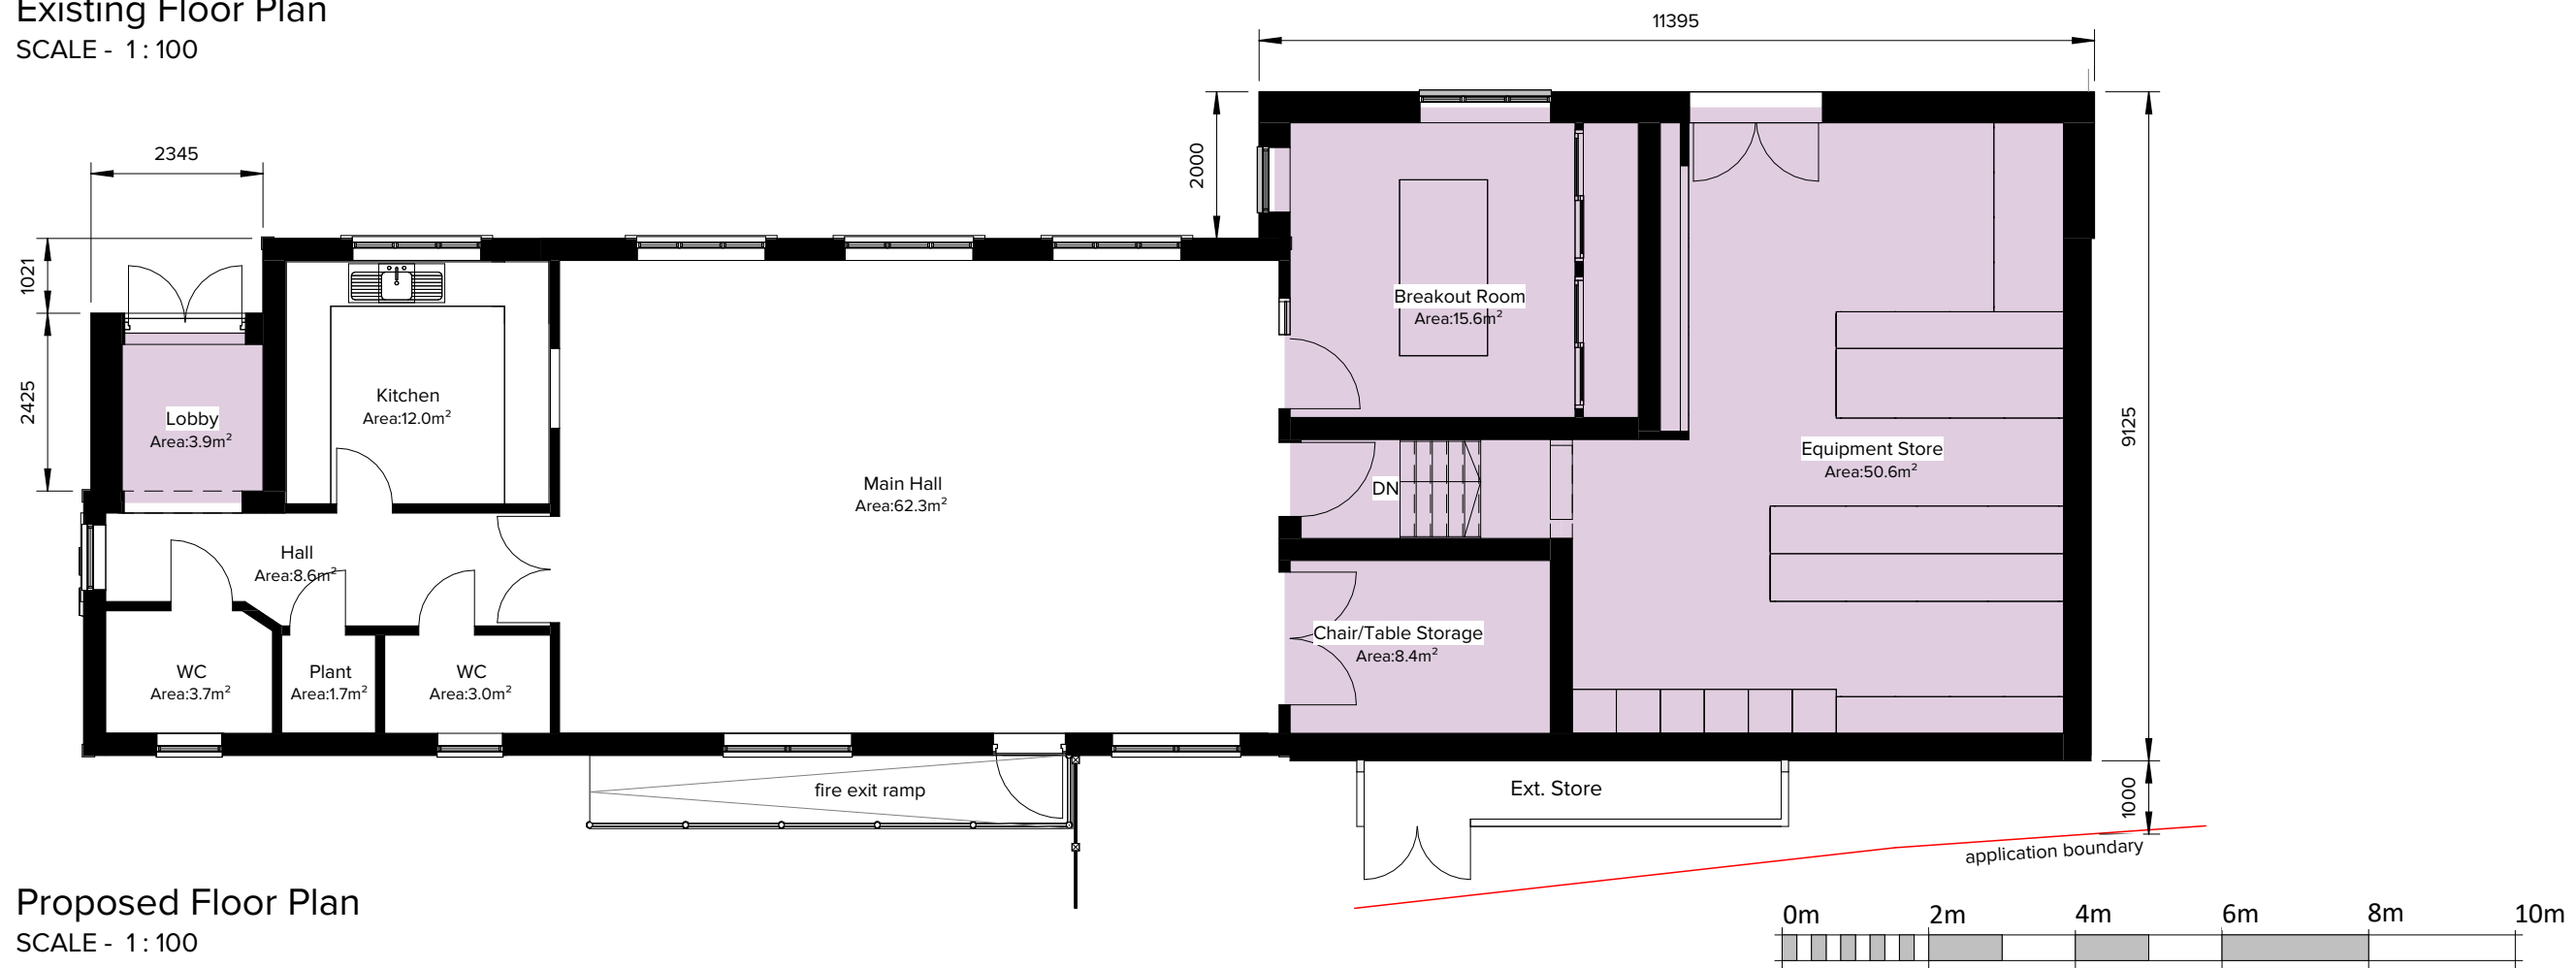

Proposed Floor Plan
SCALE - 1:100

 

VISUAL SCALE 1:100 @ A3

We shall have no responsibility for any use made of this document other than for that which it was prepared and issued.

Do not scale from this drawing for construction or acquisition purposes. All Dimensions and levels must be checked on site.

Do not scale from this drawing.

Any drawing errors or discrepancies should be brought to our attention.

© COPYRIGHT

REV.	DESCRIPTION	DATE

PROJECT
Replacement of Existing Group Store
Scout Headquarters, Cashes Green Road,
Cashes Green, Stroud, GL5 4RY

TITLE
Existing & Proposed Layouts

CLIENT
Randwick Scout Group

DATE 01/31/23	PROJECT NUMBER RSG1952	SCALE (@ A3) 1:100
------------------	---------------------------	-----------------------

DRAWN BY Author	PURPOSE OF ISSUE PLANNING
--------------------	-------------------------------------

CHECKED BY Checker	DRAWING NUMBER RSG-1000	REV
-----------------------	----------------------------	-----