




Existing North Elevation  
SCALE - 1 : 100

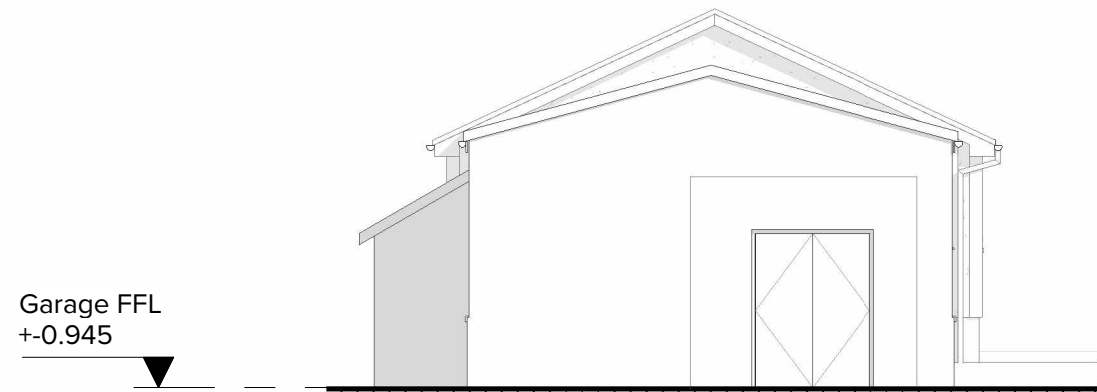

Existing East Elevation  
SCALE - 1 : 100

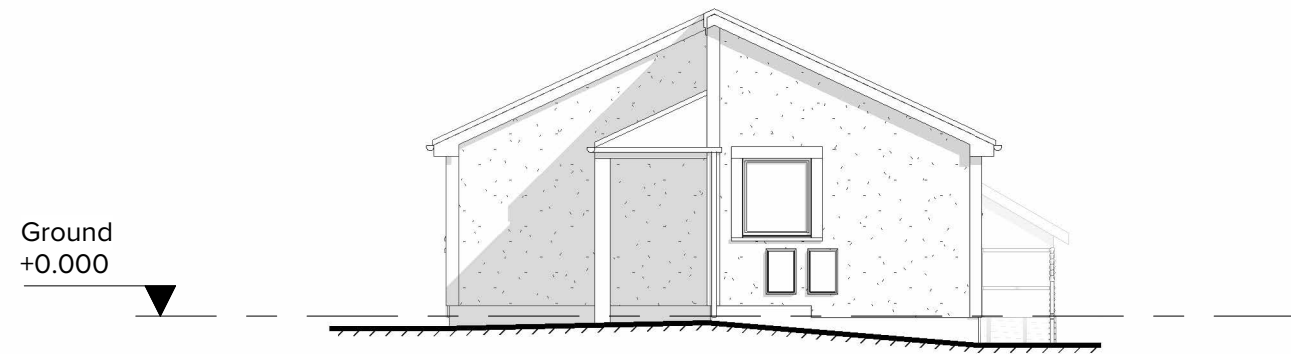

Existing West Elevation  
SCALE - 1 : 100

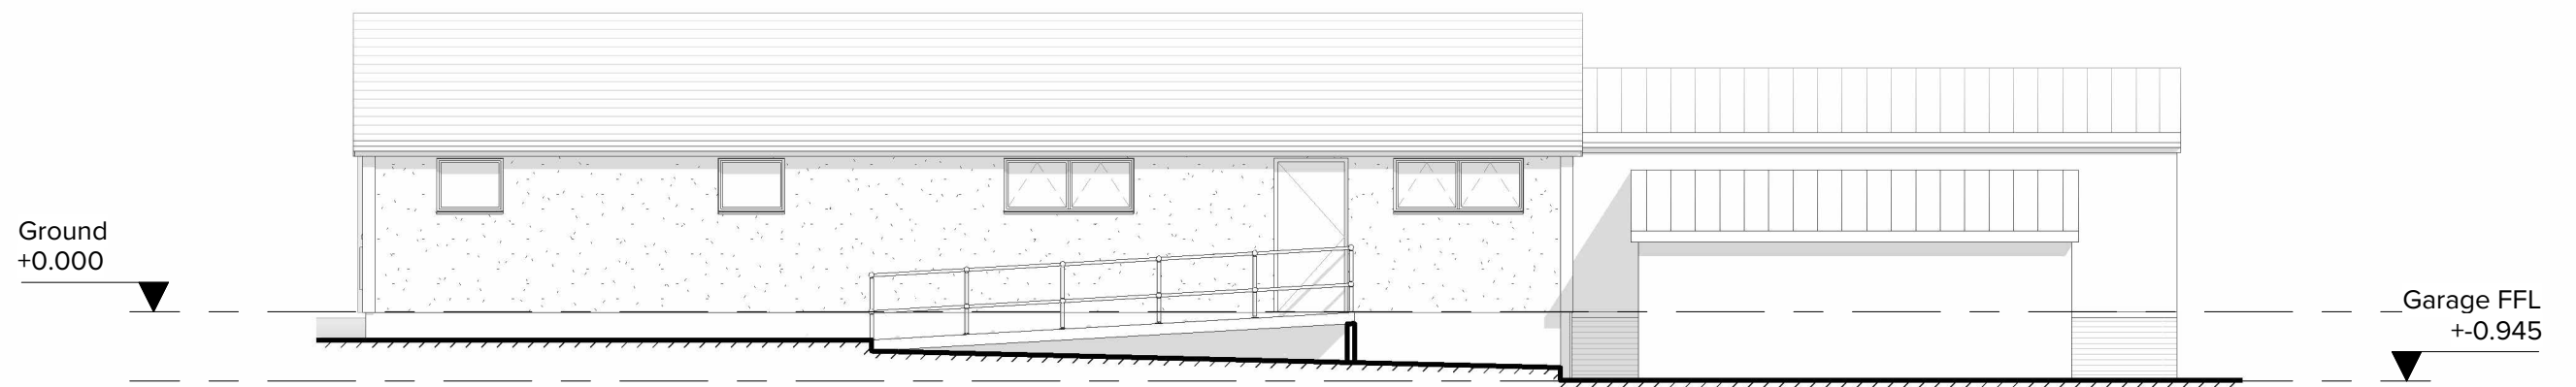

Existing South Elevation  
SCALE - 1 : 100



VISUAL SCALE 1:100 @ A3

We shall have no responsibility for any use made of this document other than for that which it was prepared and issued.

Do not scale from this drawing for construction or acquisition purposes. All Dimensions and levels must be checked on site.

Do not scale from this drawing.

Any drawing errors or discrepancies should be brought to our attention.

© COPYRIGHT

REV.	DESCRIPTION	DATE

PROJECT  
Replacement of Existing Group Store  
Scout Headquarters, Cashes Green Road,  
Cashes Green, Stroud, GL5 4RY

TITLE  
Existing Elevations

CLIENT  
Randwick Scout Group

DATE 04/27/22	PROJECT NUMBER RSG1952	SCALE (@ A3) 1 : 100
------------------	---------------------------	-------------------------

DRAWN BY Author	PURPOSE OF ISSUE <b>PLANNING</b>
--------------------	-------------------------------------

CHECKED BY Checker	DRAWING NUMBER RSG-1700	REV
-----------------------	----------------------------	-----