




SITE PLAN


1:1250

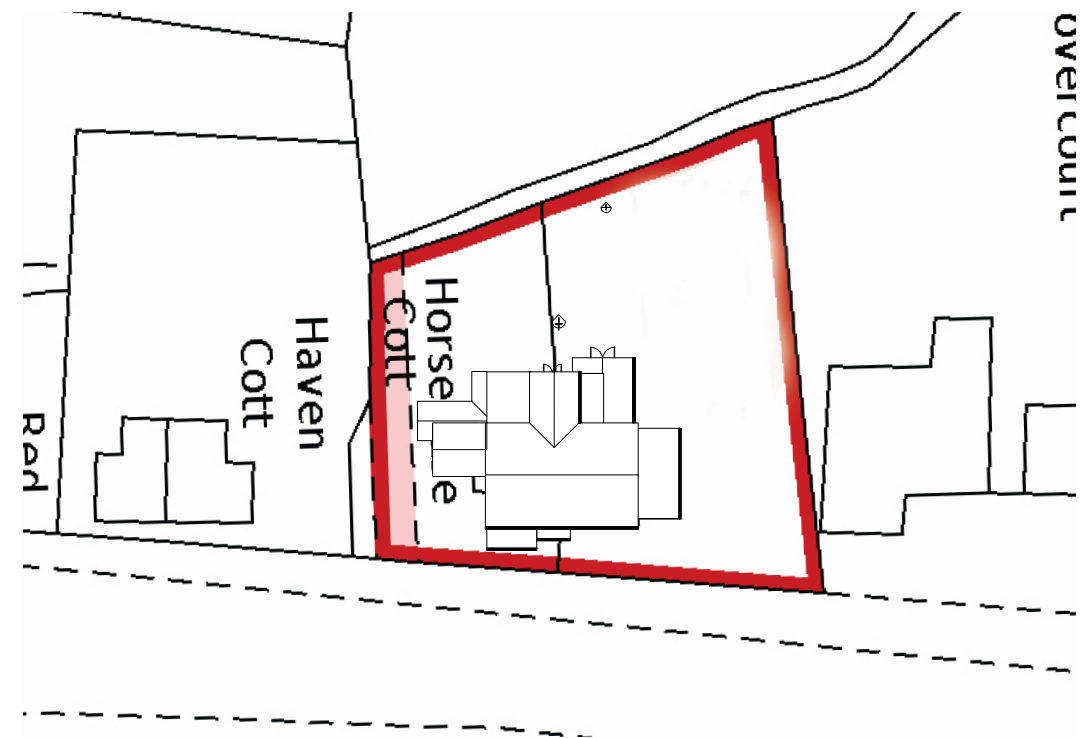

BLOCK PLAN

1:500

EXISTING SITE & BLOCK PLANS

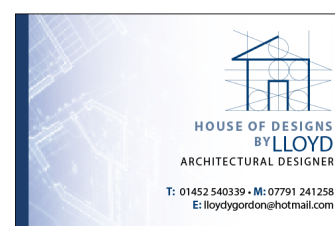

Project: Horseshoe Cottage
 Client: Mr Baker
 Drawing: Existing Site/Block Plans
 Drawn By Lloyd Gordon
 Date: 04/08/2023
 Scale: 1:1250, 1:500@A3
 Revision: 0

T: 01452 540339 • M: 07791 241258
 E: lloydgordon@hotmail.com