



PROPOSED NOT TO PROTRUDE BOUNDARY

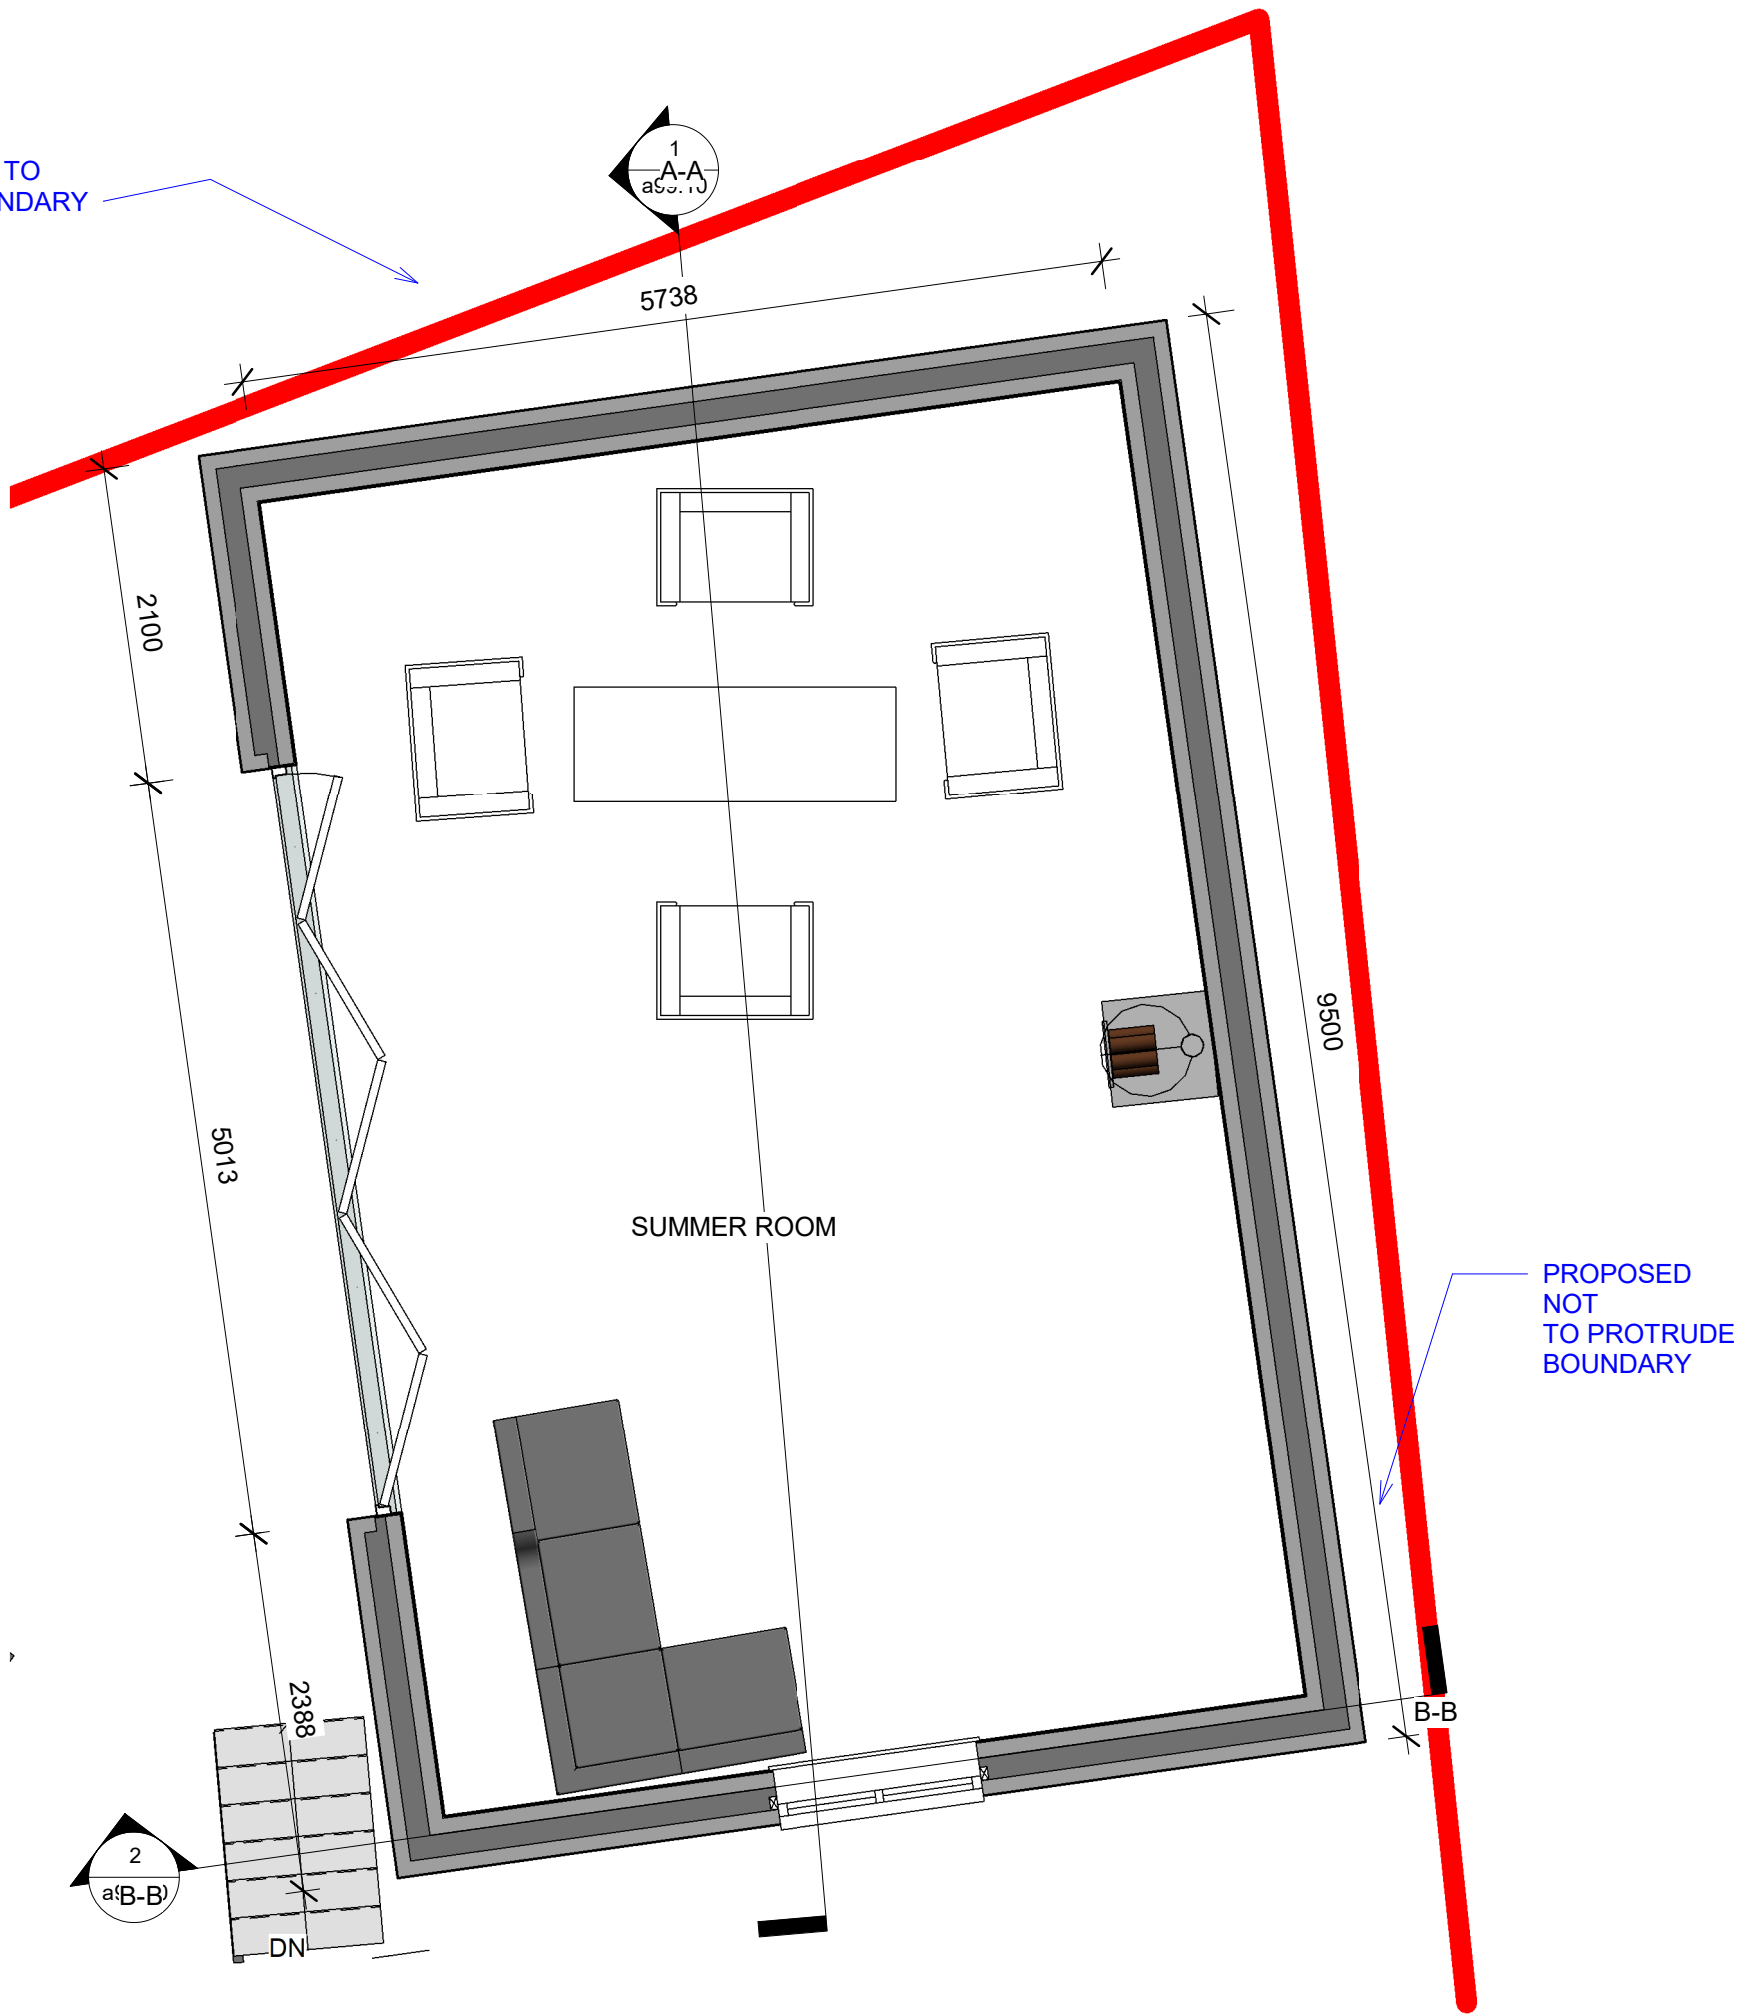

PROPOSED NOT TO PROTRUDE BOUNDARY

PROPOSED SUMMER ROOM & GAZEBO FLOOR PLANS

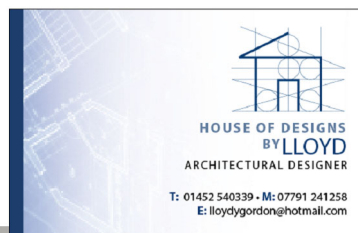

Project: Horseshoe Cottage  
Client: Mr Baker  
Drawing: Proposed Sections A-A, B-B  
Drawn By Lloyd Gordon  
Date: 04/11/2023  
Scale: 1:50, @ A3  
Revision: 1