



SIDE ELEVATION

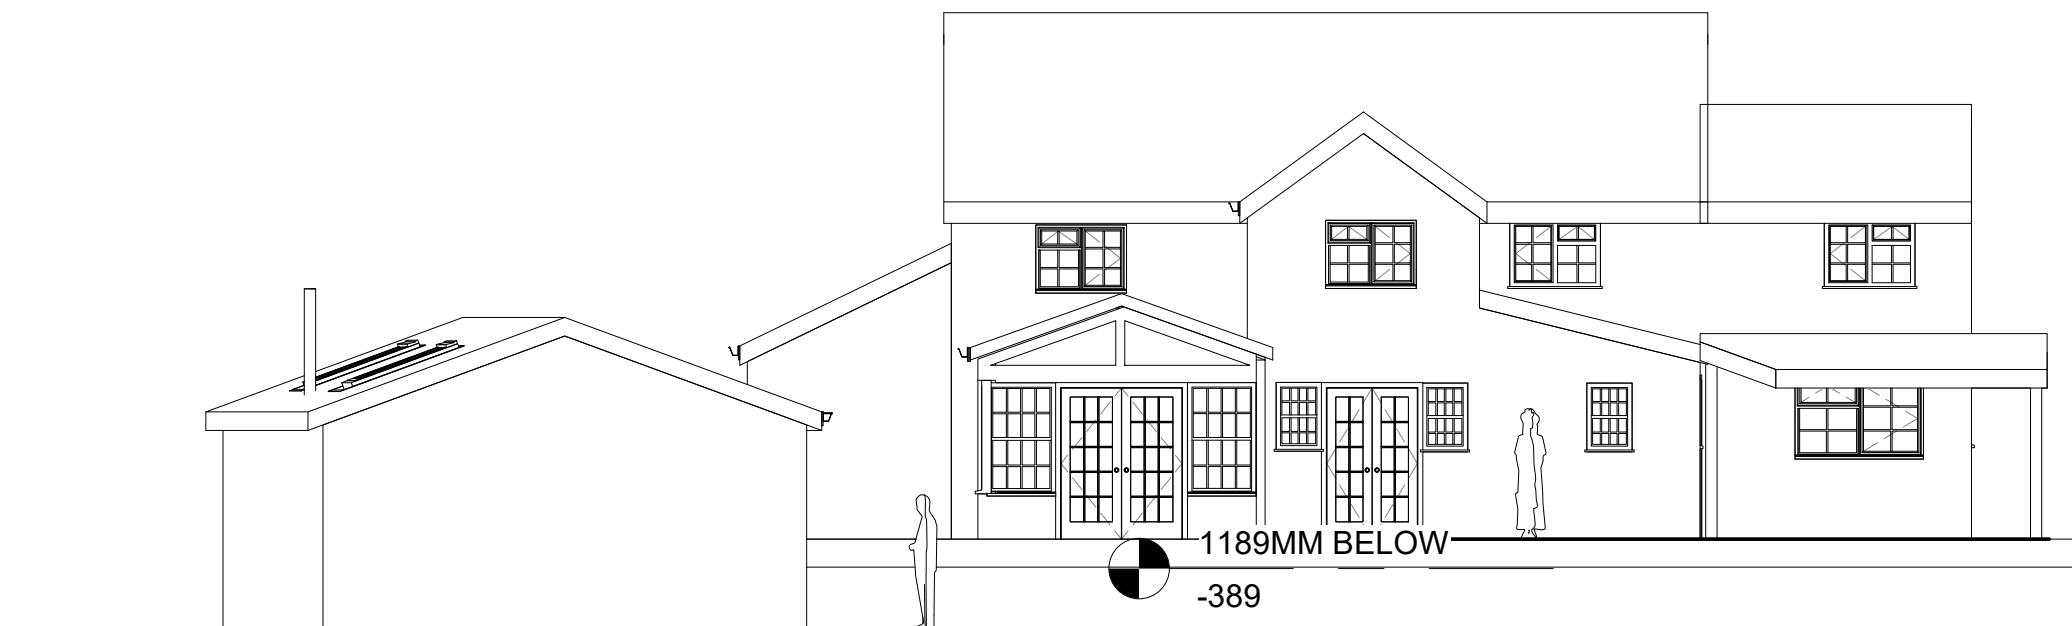

REAR ELEVATION

1:100

PROPOSED ELEVATIONS

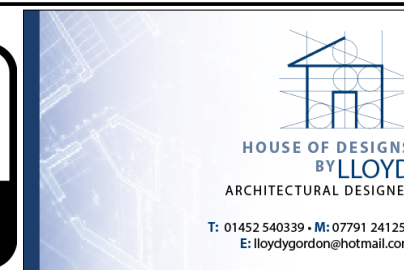

Project: Horseshoe Cottage
 Client: Mr Baker
 Drawing: Proposed Elevations
 Drawn By Lloyd Gordon
 Date: 04/11/2023
 Scale: 1:100@A3
 Revision: 1