



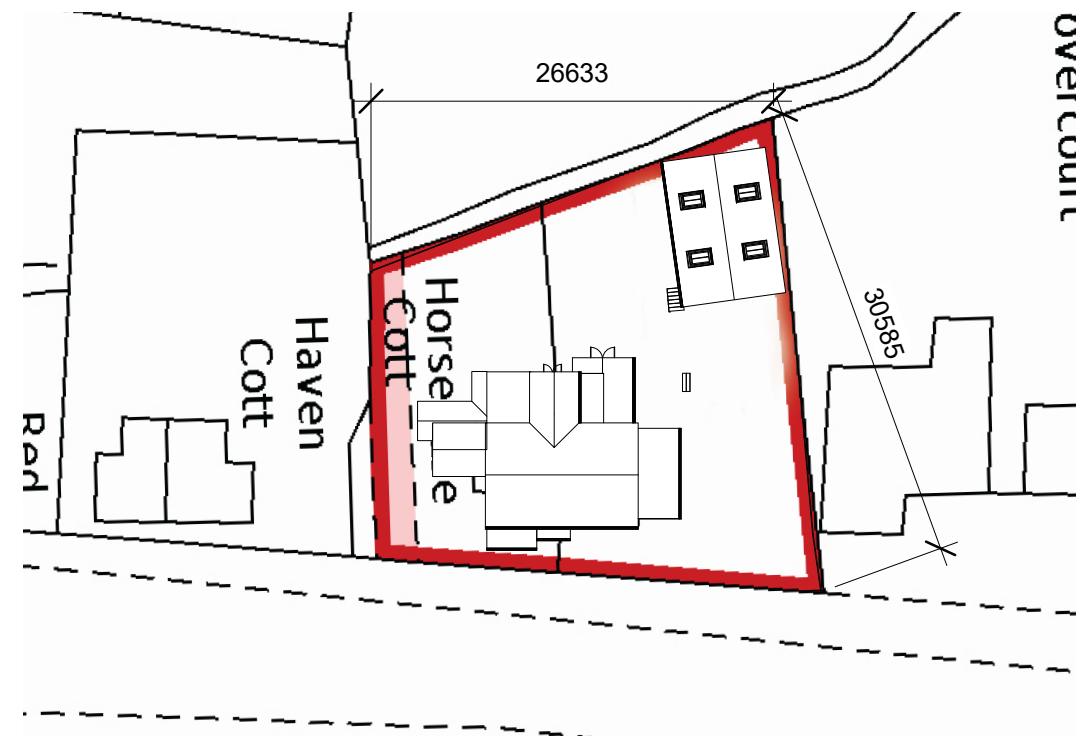

SITE PLAN


1:1250

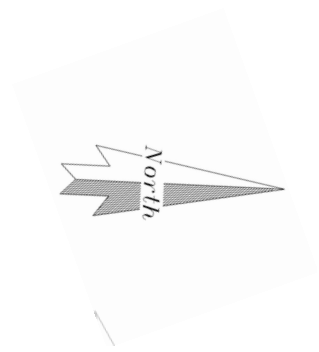

BLOCK PLAN

1:500

PROPOSED SITE & BLOCK PLANS

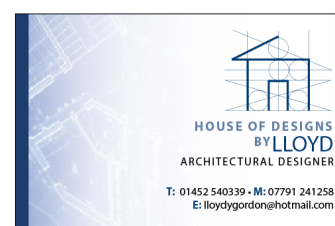

Project: Horseshoe Cottage
 Client: Mr Baker
 Drawing: Proposed Site/Block Plans
 Drawn By Lloyd Gordon
 Date: 08/11/2023
 Scale: 1:1250, 1:500@A3
 Revision: 1