

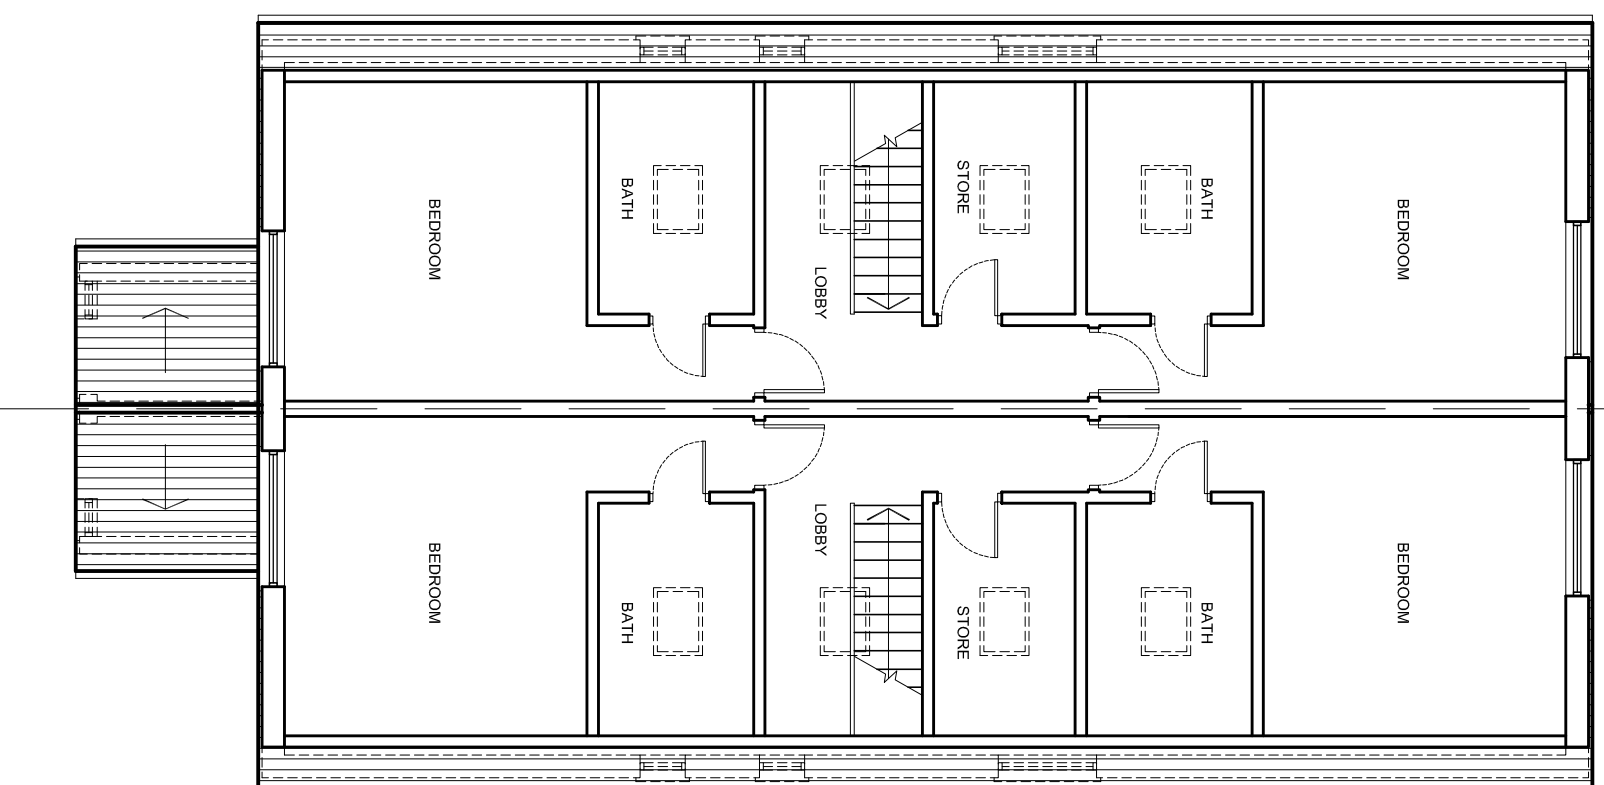


PREVIOUSLY APPROVED GROUND FLOOR PLAN

 

PREVIOUSLY APPROVED FIRST FLOOR PLAN

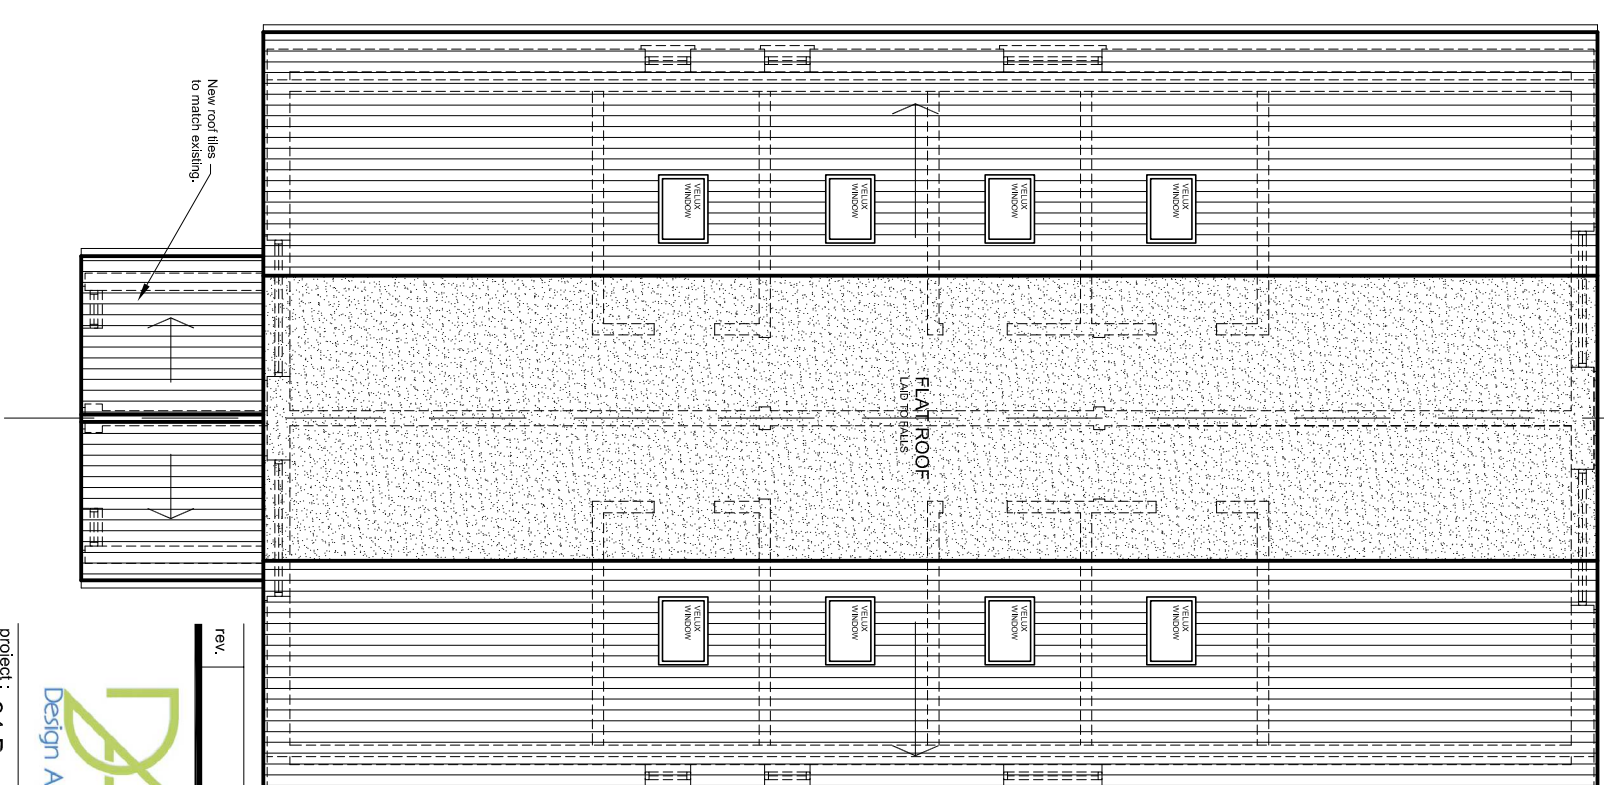

PREVIOUSLY APPROVED ROOF PLAN

REV.	description	date	chkd.



 93 Colmandene Crescent,
 Orpington, Kent BR5 2RA
 020 3004 9238
 07931 931 035
 s.nagpal@dapconsultants.co.uk
 www.dapconsultants.co.uk

project : 94 Brompton Farm Road
 Medway

drawing title :

Previously Approved Floor Plans

drawn: MV	chkd: SS	date: 10.11.2023
Planning		
status:	scale: 1:100@A3	
proj no: 2503	drg no: 02	rev no: